


DATE	
BY	
FINAL SURVEY	
PLOTTED	
TEMPLATE	
NOTE BOOK	
AREAS CHECKED	
NO.	

DATE	
BY	
ORIGINAL SURVEY	
PLOTTED	
TEMPLATE	
NOTE BOOK	
AREAS CHECKED	
NO.	

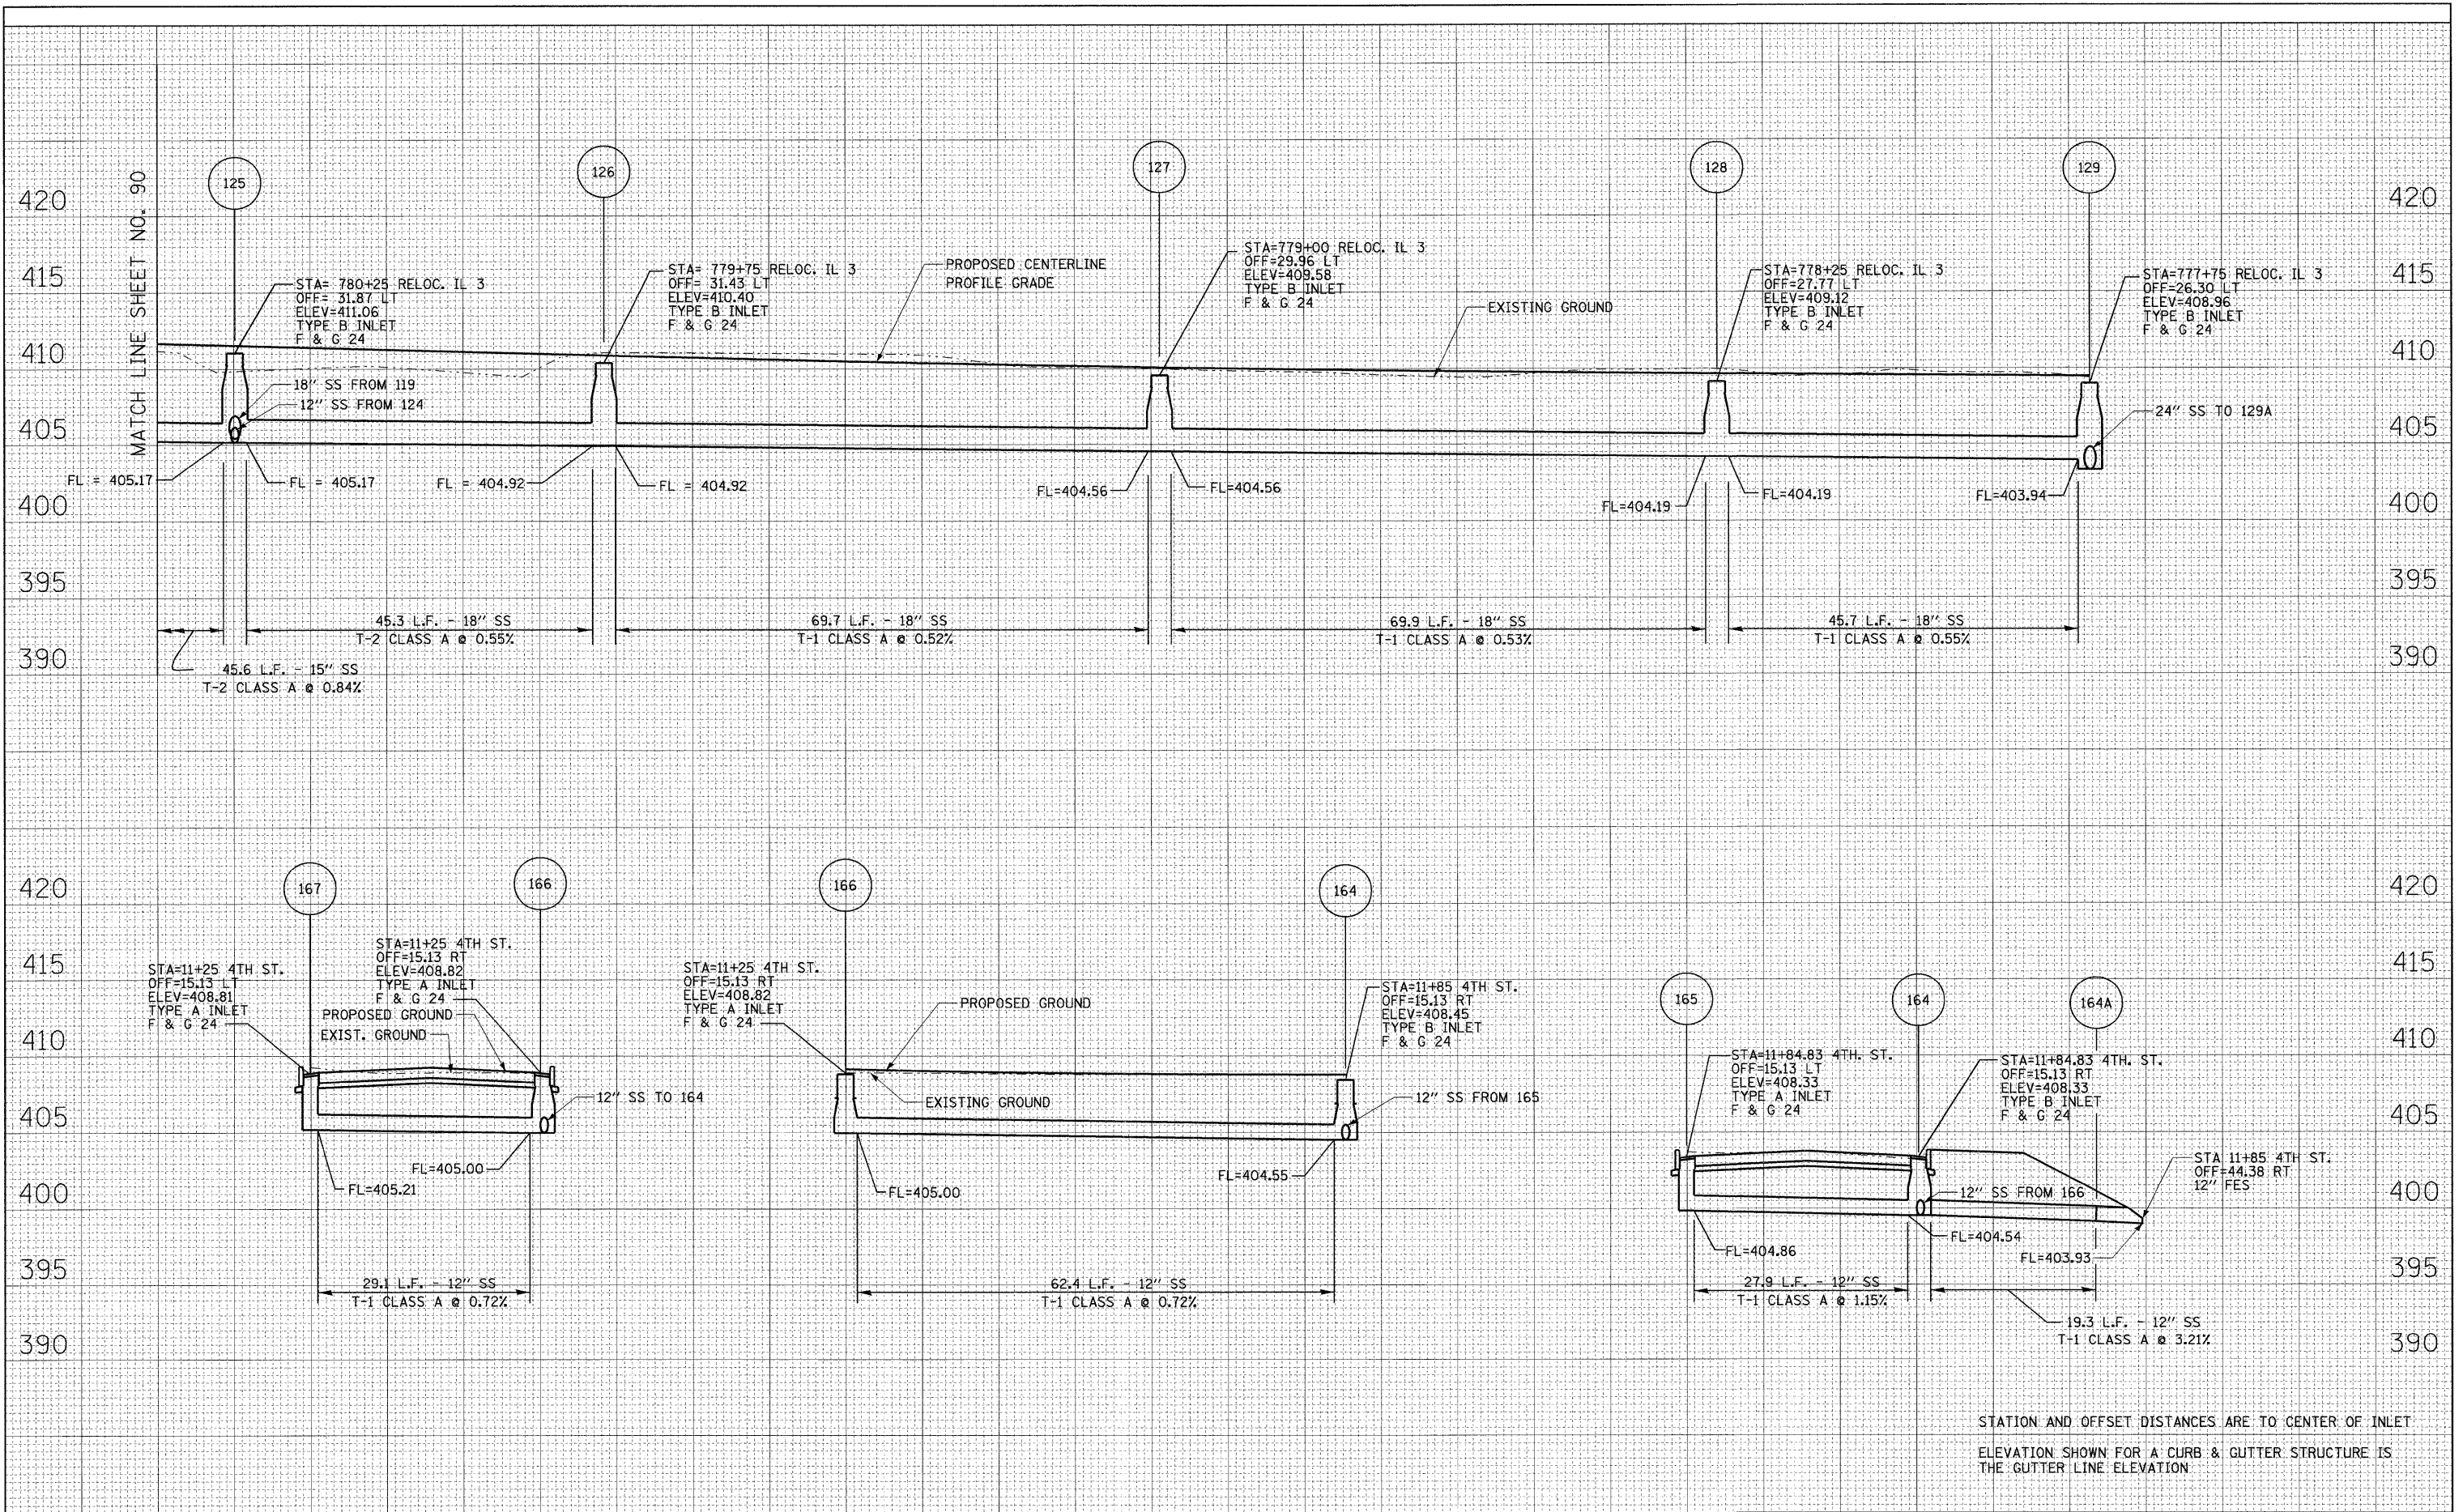

STATION AND OFFSET DISTANCES ARE TO CENTER OF INLET
ELEVATION SHOWN FOR A CURB & GUTTER STRUCTURE IS THE GUTTER LINE ELEVATION

FILE NAME = venice_rt3.stm.pla.dgn	USER NAME = weaverlg	DESIGNED - A. FREY	REVISED -	STATE OF ILLINOIS DEPARTMENT OF TRANSPORTATION	DRAINAGE PROFILES - RELOCATED IL 3	F.A. RTE. 788	SECTION 520-2-2	COUNTY MADISON	TOTAL SHEETS 173	SHEET NO. 91	
PLOT SCALE = \$SCALE\$	CHECKED - L. WEAVER	REVISED -	SCALE:			SHEET NO. 11 OF 21 SHEETS	STA.	TO STA.	FED. ROAD DIST. NO.	ILLINOIS FED. AID PROJECT	CONTRACT NO. 76633
PLOT DATE = 02/02/2009	DATE - 02/06/2009	REVISED -									