


DATE	
BY	
ORIGINAL SURVEY	
SURVEYED	
PLOTTED	
TEMPLATE	
AREAS	
CHECKED	
NO.	

DATE	
BY	
ORIGINAL SURVEY	
SURVEYED	
PLOTTED	
TEMPLATE	
AREAS	
CHECKED	
NO.	

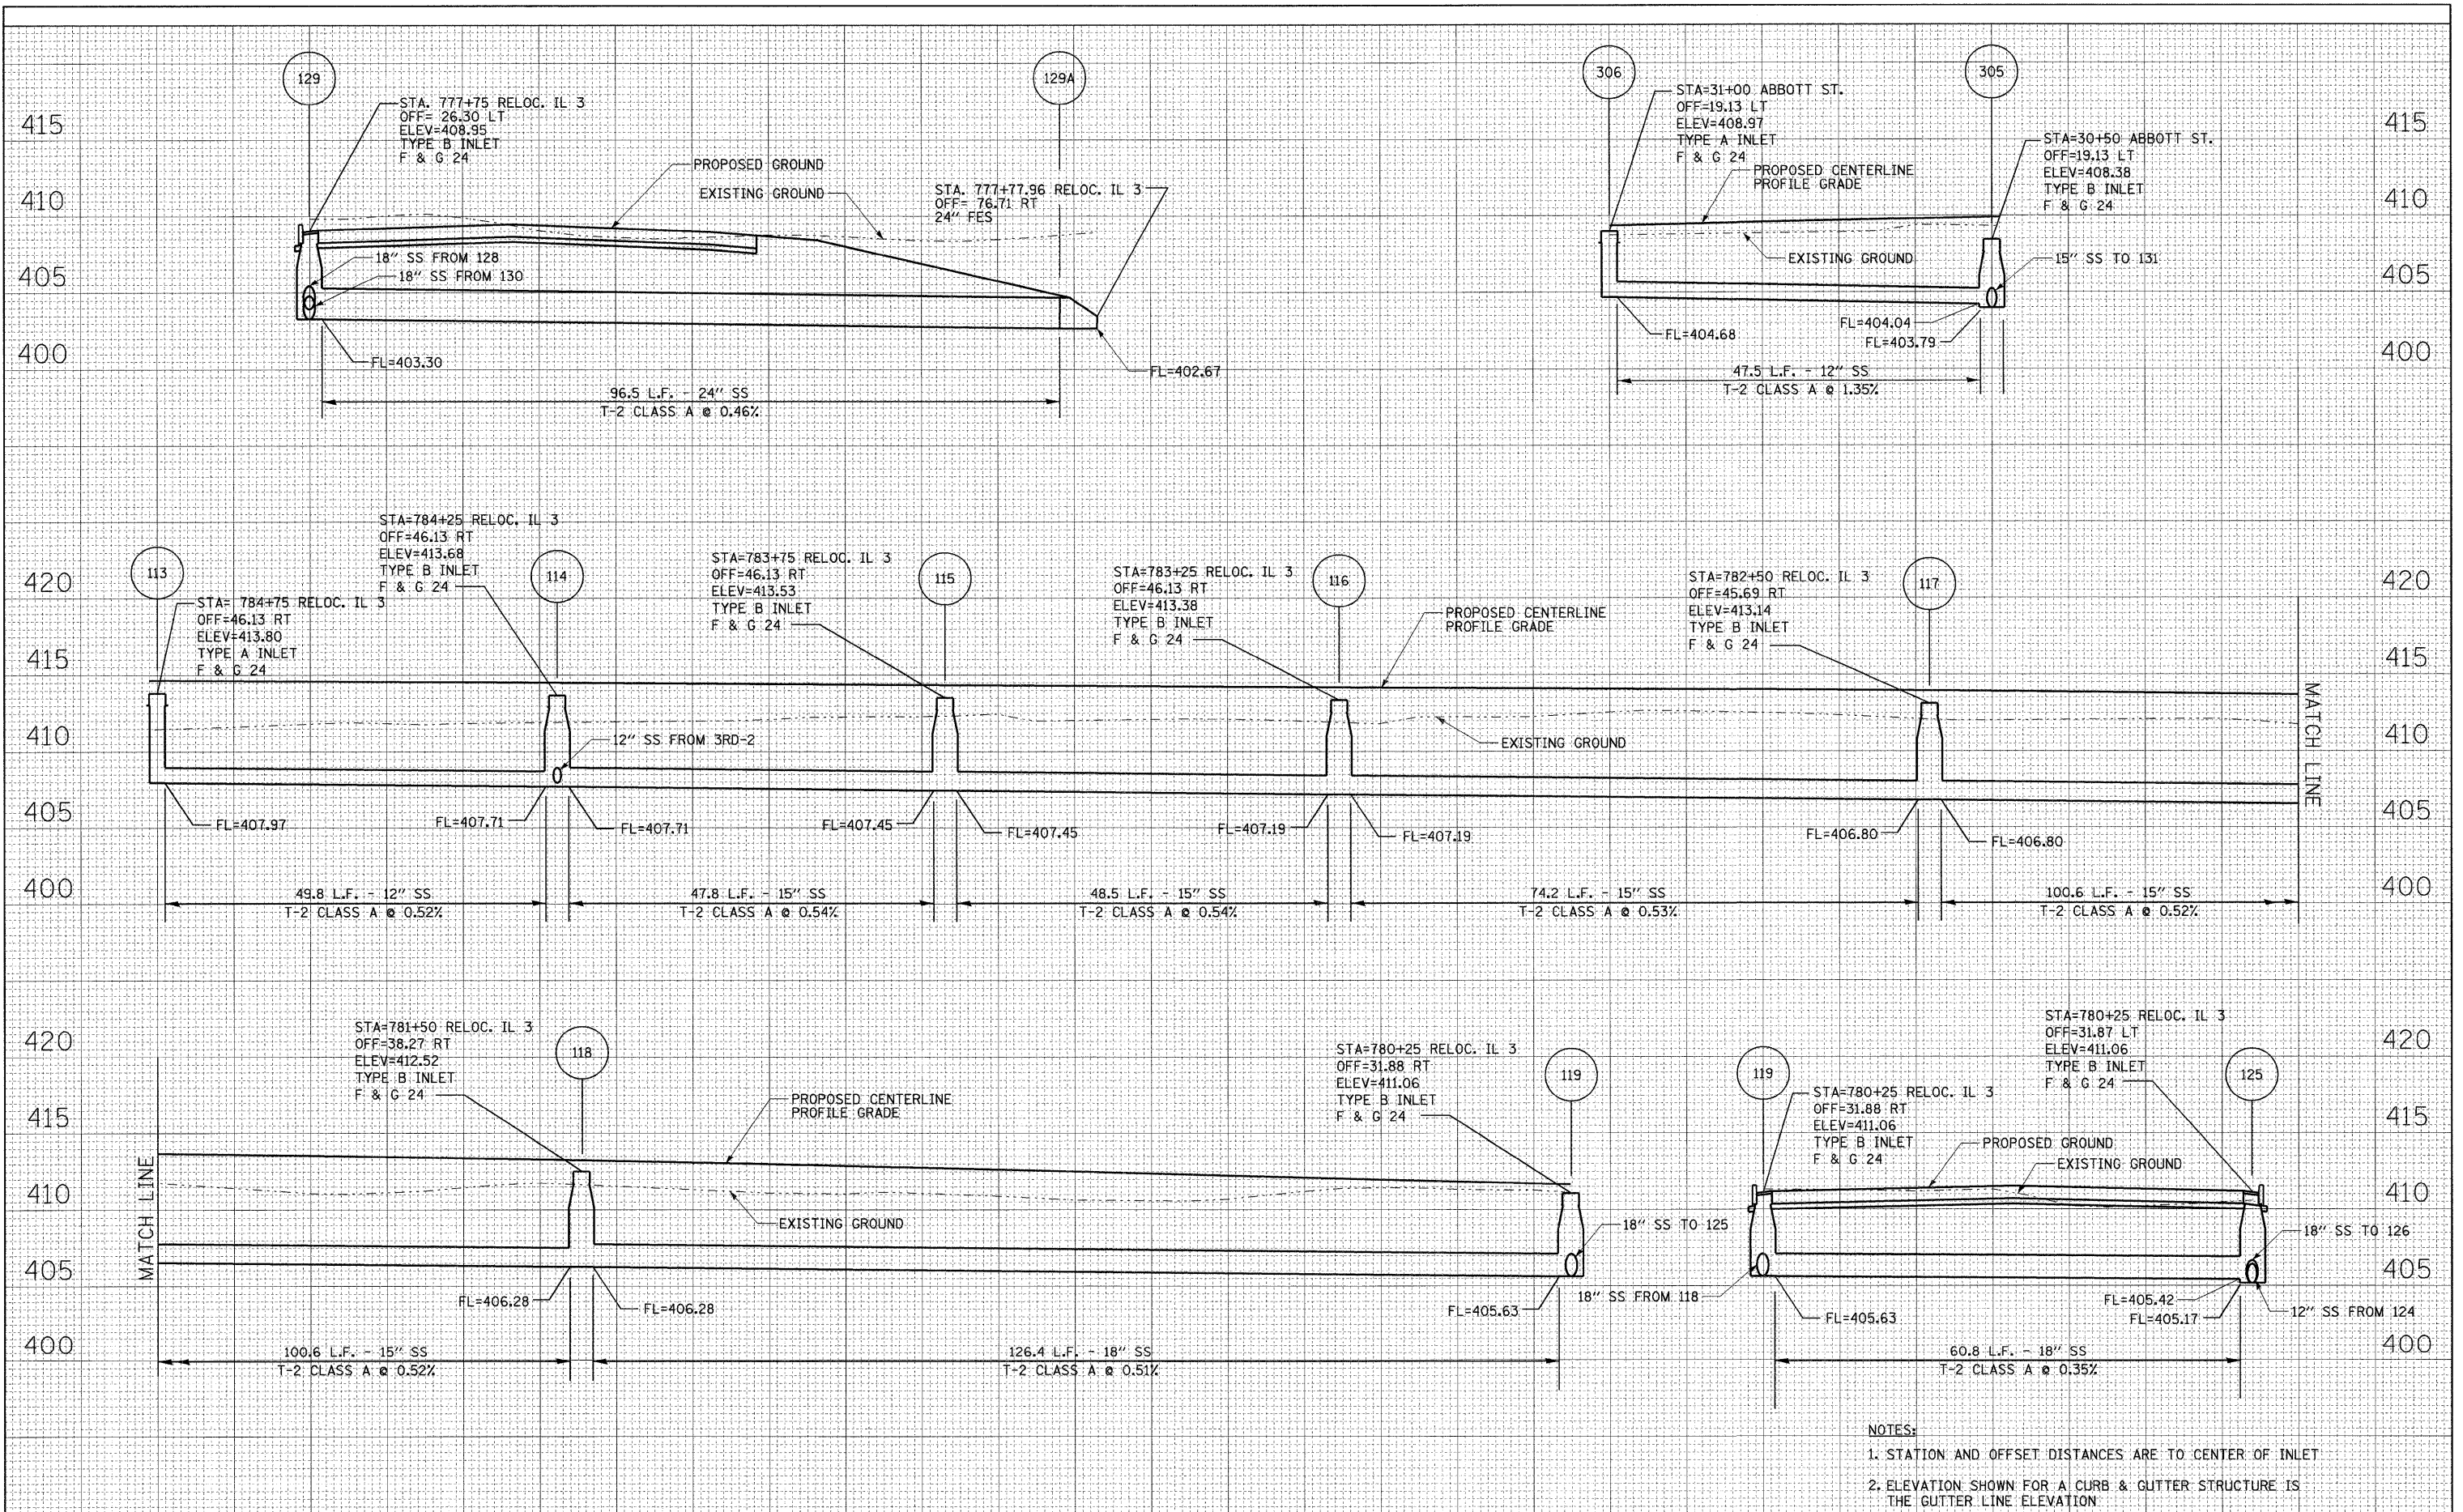

- NOTES:
1. STATION AND OFFSET DISTANCES ARE TO CENTER OF INLET
 2. ELEVATION SHOWN FOR A CURB & GUTTER STRUCTURE IS THE GUTTER LINE ELEVATION

FILE NAME = venice-t3.stm.p02.dgn	USER NAME = weaverlg	DESIGNED - A. FREY	REVISED -	STATE OF ILLINOIS DEPARTMENT OF TRANSPORTATION	DRAINAGE PROFILES - RELOCATED IL 3	F.A. RTE. 788	SECTION 520-2-2	COUNTY MADISON	TOTAL SHEETS 173	SHEET NO. 93	
	PLOT SCALE = \$SCALE\$	DRAWN - A. FREY	REVISED -			SCALE:	SHEET NO. 13 OF 21 SHEETS	STA.	TO STA.	FED. ROAD DIST. NO.	ILLINOIS FED. AID PROJECT
	PLOT DATE = 02/02/2009	CHECKED - L. WEAVER	REVISED -								
		DATE - 02/06/2009	REVISED -								CONTRACT NO. 76633