


- NOTES:**
1. INSTALL CRYSTAL PRISMATIC CURB MARKERS ON ALL RAISED ISLANDS. INSTALL AMBER PRISMATIC CURB MARKERS ON ALL RAISED MEDIANS. SEE SHEET 116 FOR DETAILS.
 2. SEE SHEET 115 FOR PAVEMENT MARKING IN OVERLAY AREAS.
 3. SEE PAVEMENT MARKING DETAIL SHEET 116 FOR DETAILS.
 4. END THERMOPLASTIC MARKING AND BEGIN POLYUREA TYPE 1 MARKING AT THE BITUMINOUS / CONCRETE PAVEMENT INTERFACE, STA. 778+50.

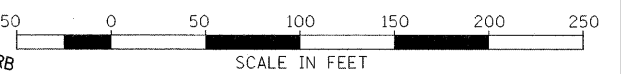

FILE NAME = r3nprbdw_new.dgn	USER NAME = ross1	DESIGNED - T. BOHLER	REVISED -	STATE OF ILLINOIS DEPARTMENT OF TRANSPORTATION	PAVEMENT MARKING PLAN RELOCATED IL 3 AND BROADWAY / 2ND STREET		F.A. RTE. 788	SECTION 520-2-2	COUNTY MADISON	TOTAL SHEETS 173	SHEET NO. 114	
PLOT SCALE = #SCALE#		CHECKED - A. FREY	REVISED -		SCALE: 1"=50'	SHEET NO. 1 OF 3 SHEETS	STA. 775+10 TO STA. 790+00	CONTRACT NO. 76633				
PLOT DATE = 02/02/2009		DATE - 02/06/2009	REVISED -		FED. ROAD DIST. NO. [ILLINOIS] FED. AID PROJECT							