


DATE	
BY	
DESIGNED	
DRAWN	
CHECKED	
DATE	
REVISIONS	
NO.	
DATE	
BY	
DESIGNED	
DRAWN	
CHECKED	
DATE	
REVISIONS	
NO.	
DATE	
BY	
DESIGNED	
DRAWN	
CHECKED	
DATE	
REVISIONS	
NO.	

DATE	
BY	
DESIGNED	
DRAWN	
CHECKED	
DATE	
REVISIONS	
NO.	
DATE	
BY	
DESIGNED	
DRAWN	
CHECKED	
DATE	
REVISIONS	
NO.	

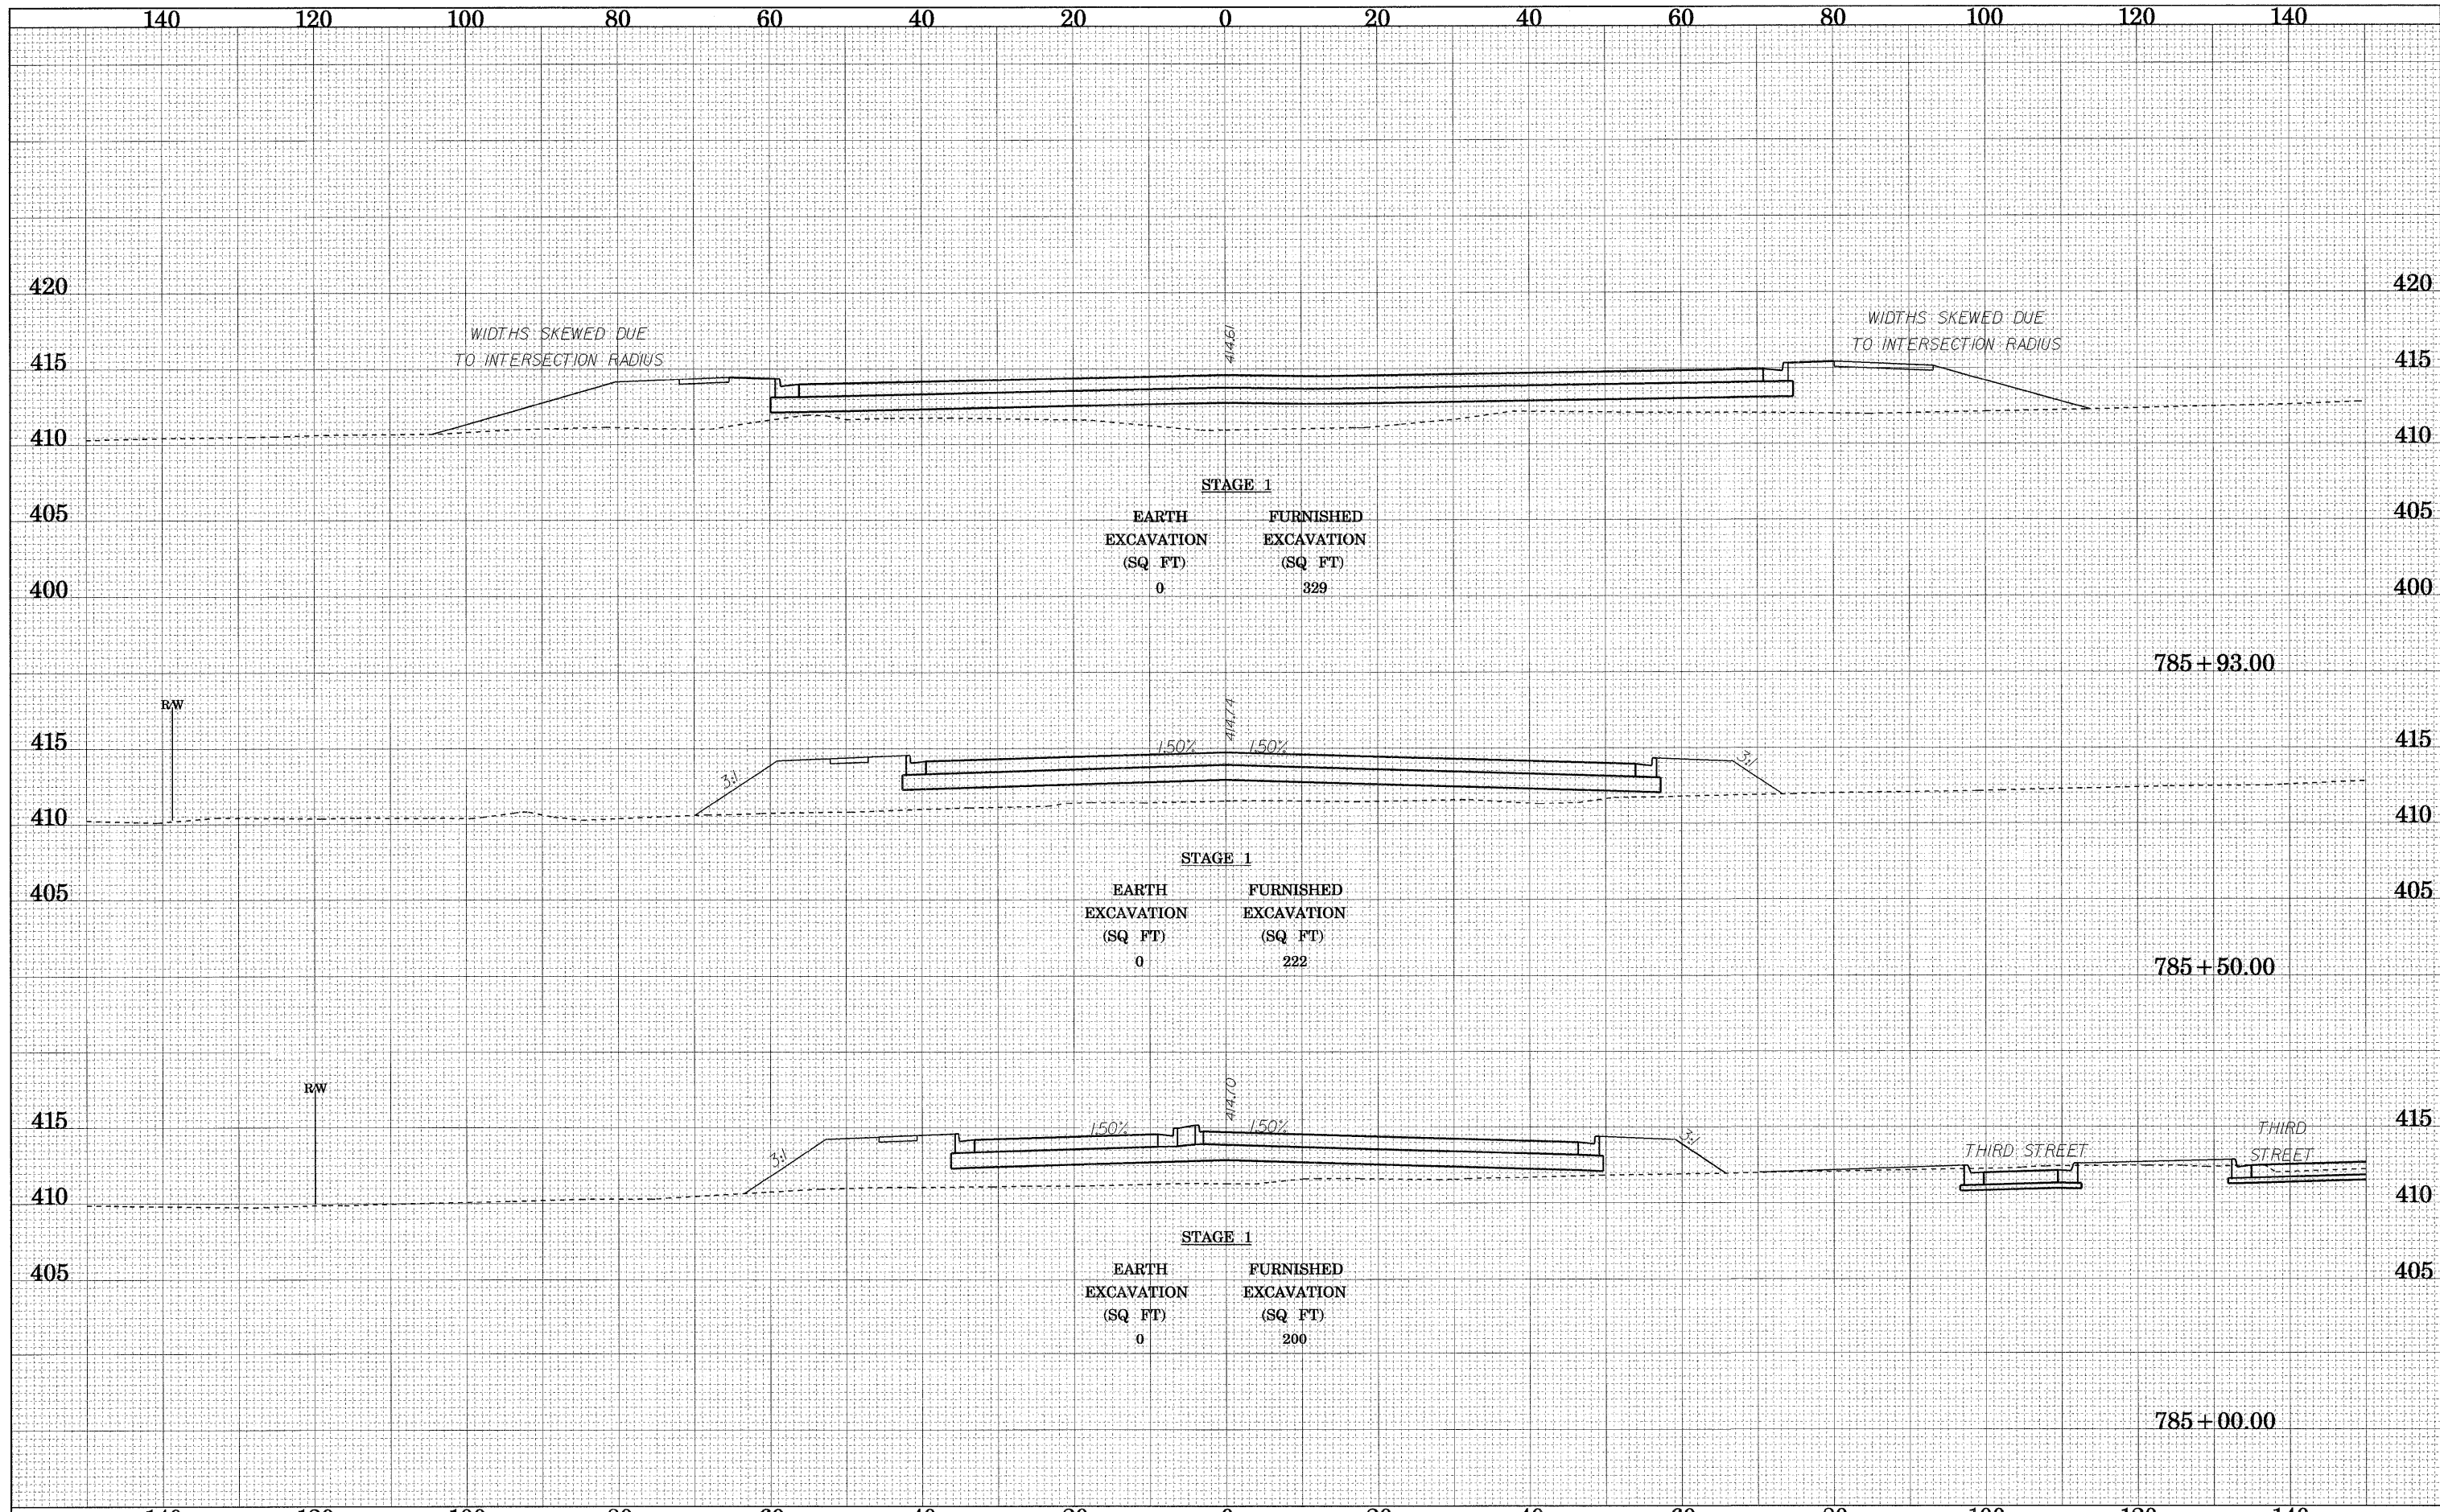

**STATE OF ILLINOIS
DEPARTMENT OF TRANSPORTATION**

CROSS SECTIONS - RELOCATED IL 3

FILE NAME =
xs RTE3.dwg

USER NAME = weaverlg
PLOT SCALE = \$SCALE\$
PLOT DATE = 02/02/2009

DESIGNED -
DRAWN -
CHECKED -
DATE - 02/06/2009

REVISED -
REVISED -
REVISED -
REVISED -

SCALE:
SHEET NO. 8 OF 36 SHEETS
STA. 785+00 TO STA. 785+93

F.A. RTE. 788
SECTION 520-2-2
COUNTY MADISON
TOTAL SHEETS 173
SHEET NO. 145
CONTRACT NO. 76633
FED. ROAD DIST. NO. ILLINOIS FED. AID PROJECT

STATION 785+00.00
STATION 785+50.00
STATION 785+93.00