


FINAL SURVEY	SURVEYED	BY	DATE
NOTE BOOK	PLOTTED		
NO.	TEMPLATE		
	AREAS		
	CHECKED		

ORIGINAL SURVEY	SURVEYED	BY	DATE
NOTE BOOK	PLOTTED		
NO.	TEMPLATE		
	AREAS		
	CHECKED		

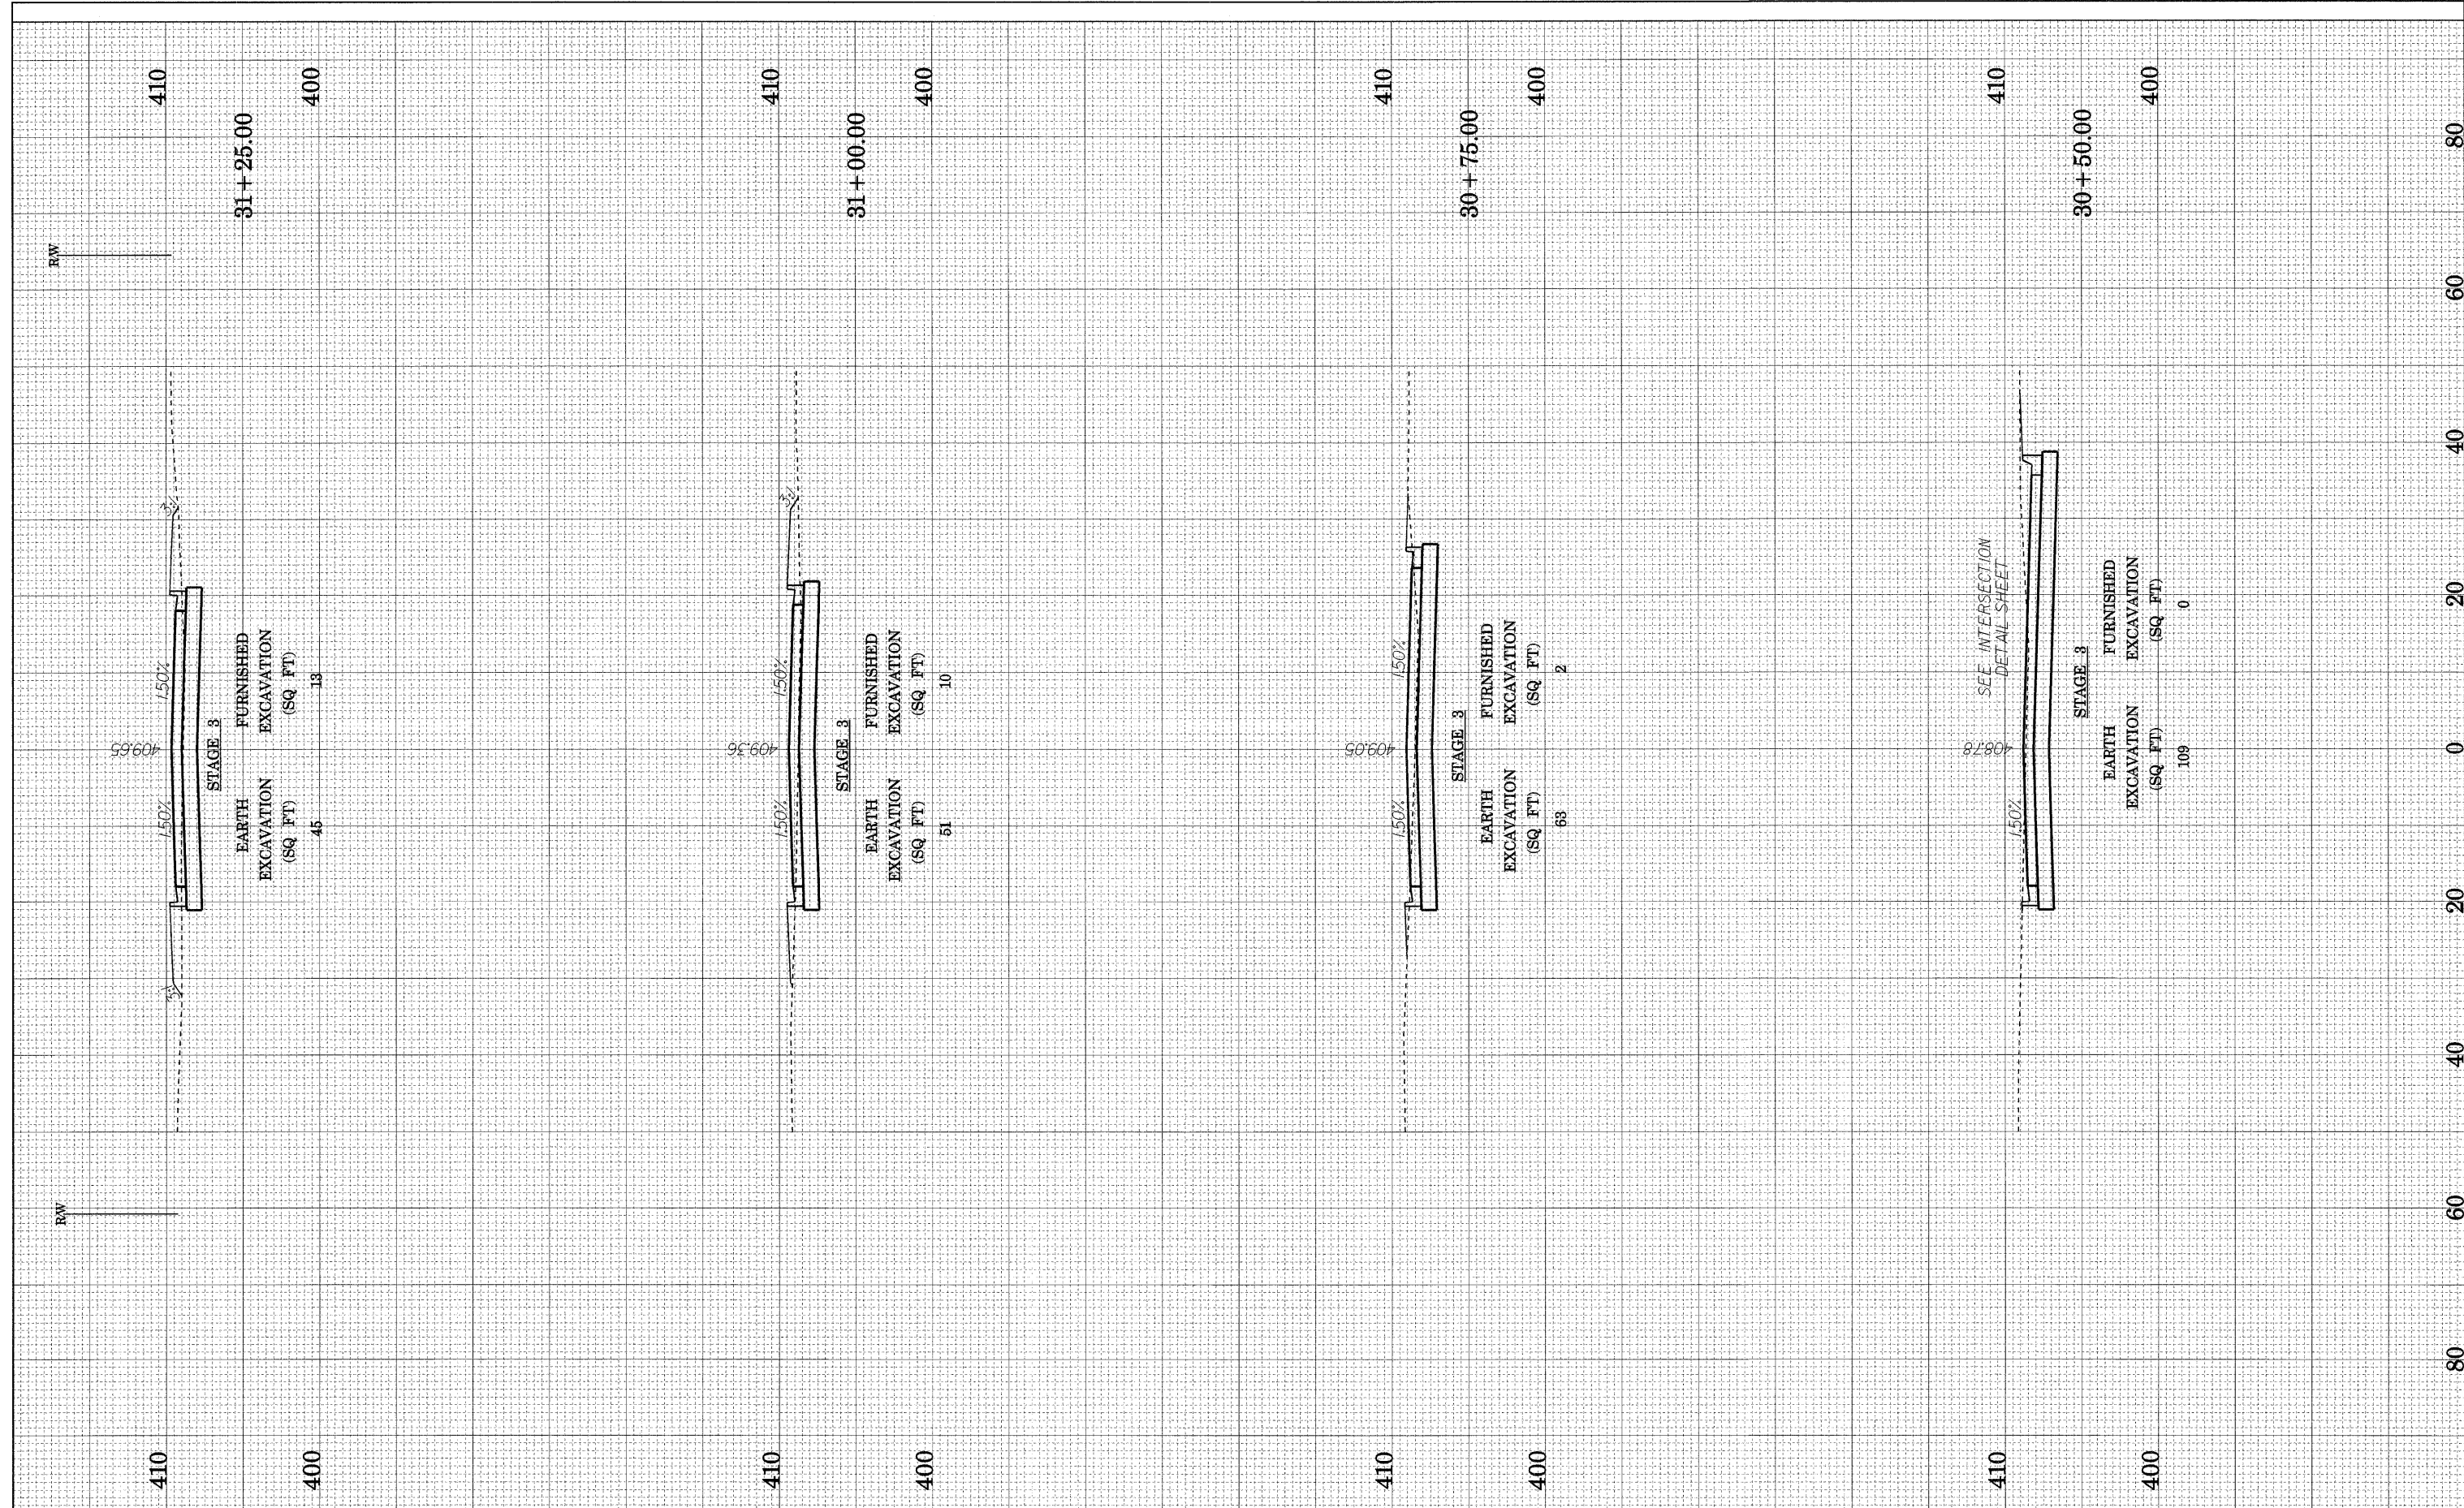

FILE NAME = abbottxs021.dgn	USER NAME = weaverlg	DESIGNED - D. BOWEN	REVISED -	STATE OF ILLINOIS DEPARTMENT OF TRANSPORTATION	CROSS SECTIONS - ABBOTT STREET	F.A. RTE. 788	SECTION 520-2-2	COUNTY MADISON	TOTAL SHEETS 173	SHEET NO. 152	
PLOT SCALE = #SCALE#	CHECKED - A. FREY	DATE - 02/06/2009	REVISED -			SCALE:	SHEET NO. 15 OF 36 SHEETS	STA. 30+50	TO STA. 31+25	FED. ROAD DIST. NO.	ILLINOIS FED. AID PROJECT
PLOT DATE = 02/02/2009	DATE - 02/06/2009	REVISED -	REVISED -			CONTRACT NO. 76633					