


FINAL SURVEY	CONVERTED	BY	DATE
NOTE BOOK	PLOTTED		
NO.	TEMPLATE		
	AREAS		
	CHECKED		

ORIGINAL SURVEY	CONVERTED	BY	DATE
NOTE BOOK	PLOTTED		
NO.	TEMPLATE		
	AREAS		
	CHECKED		

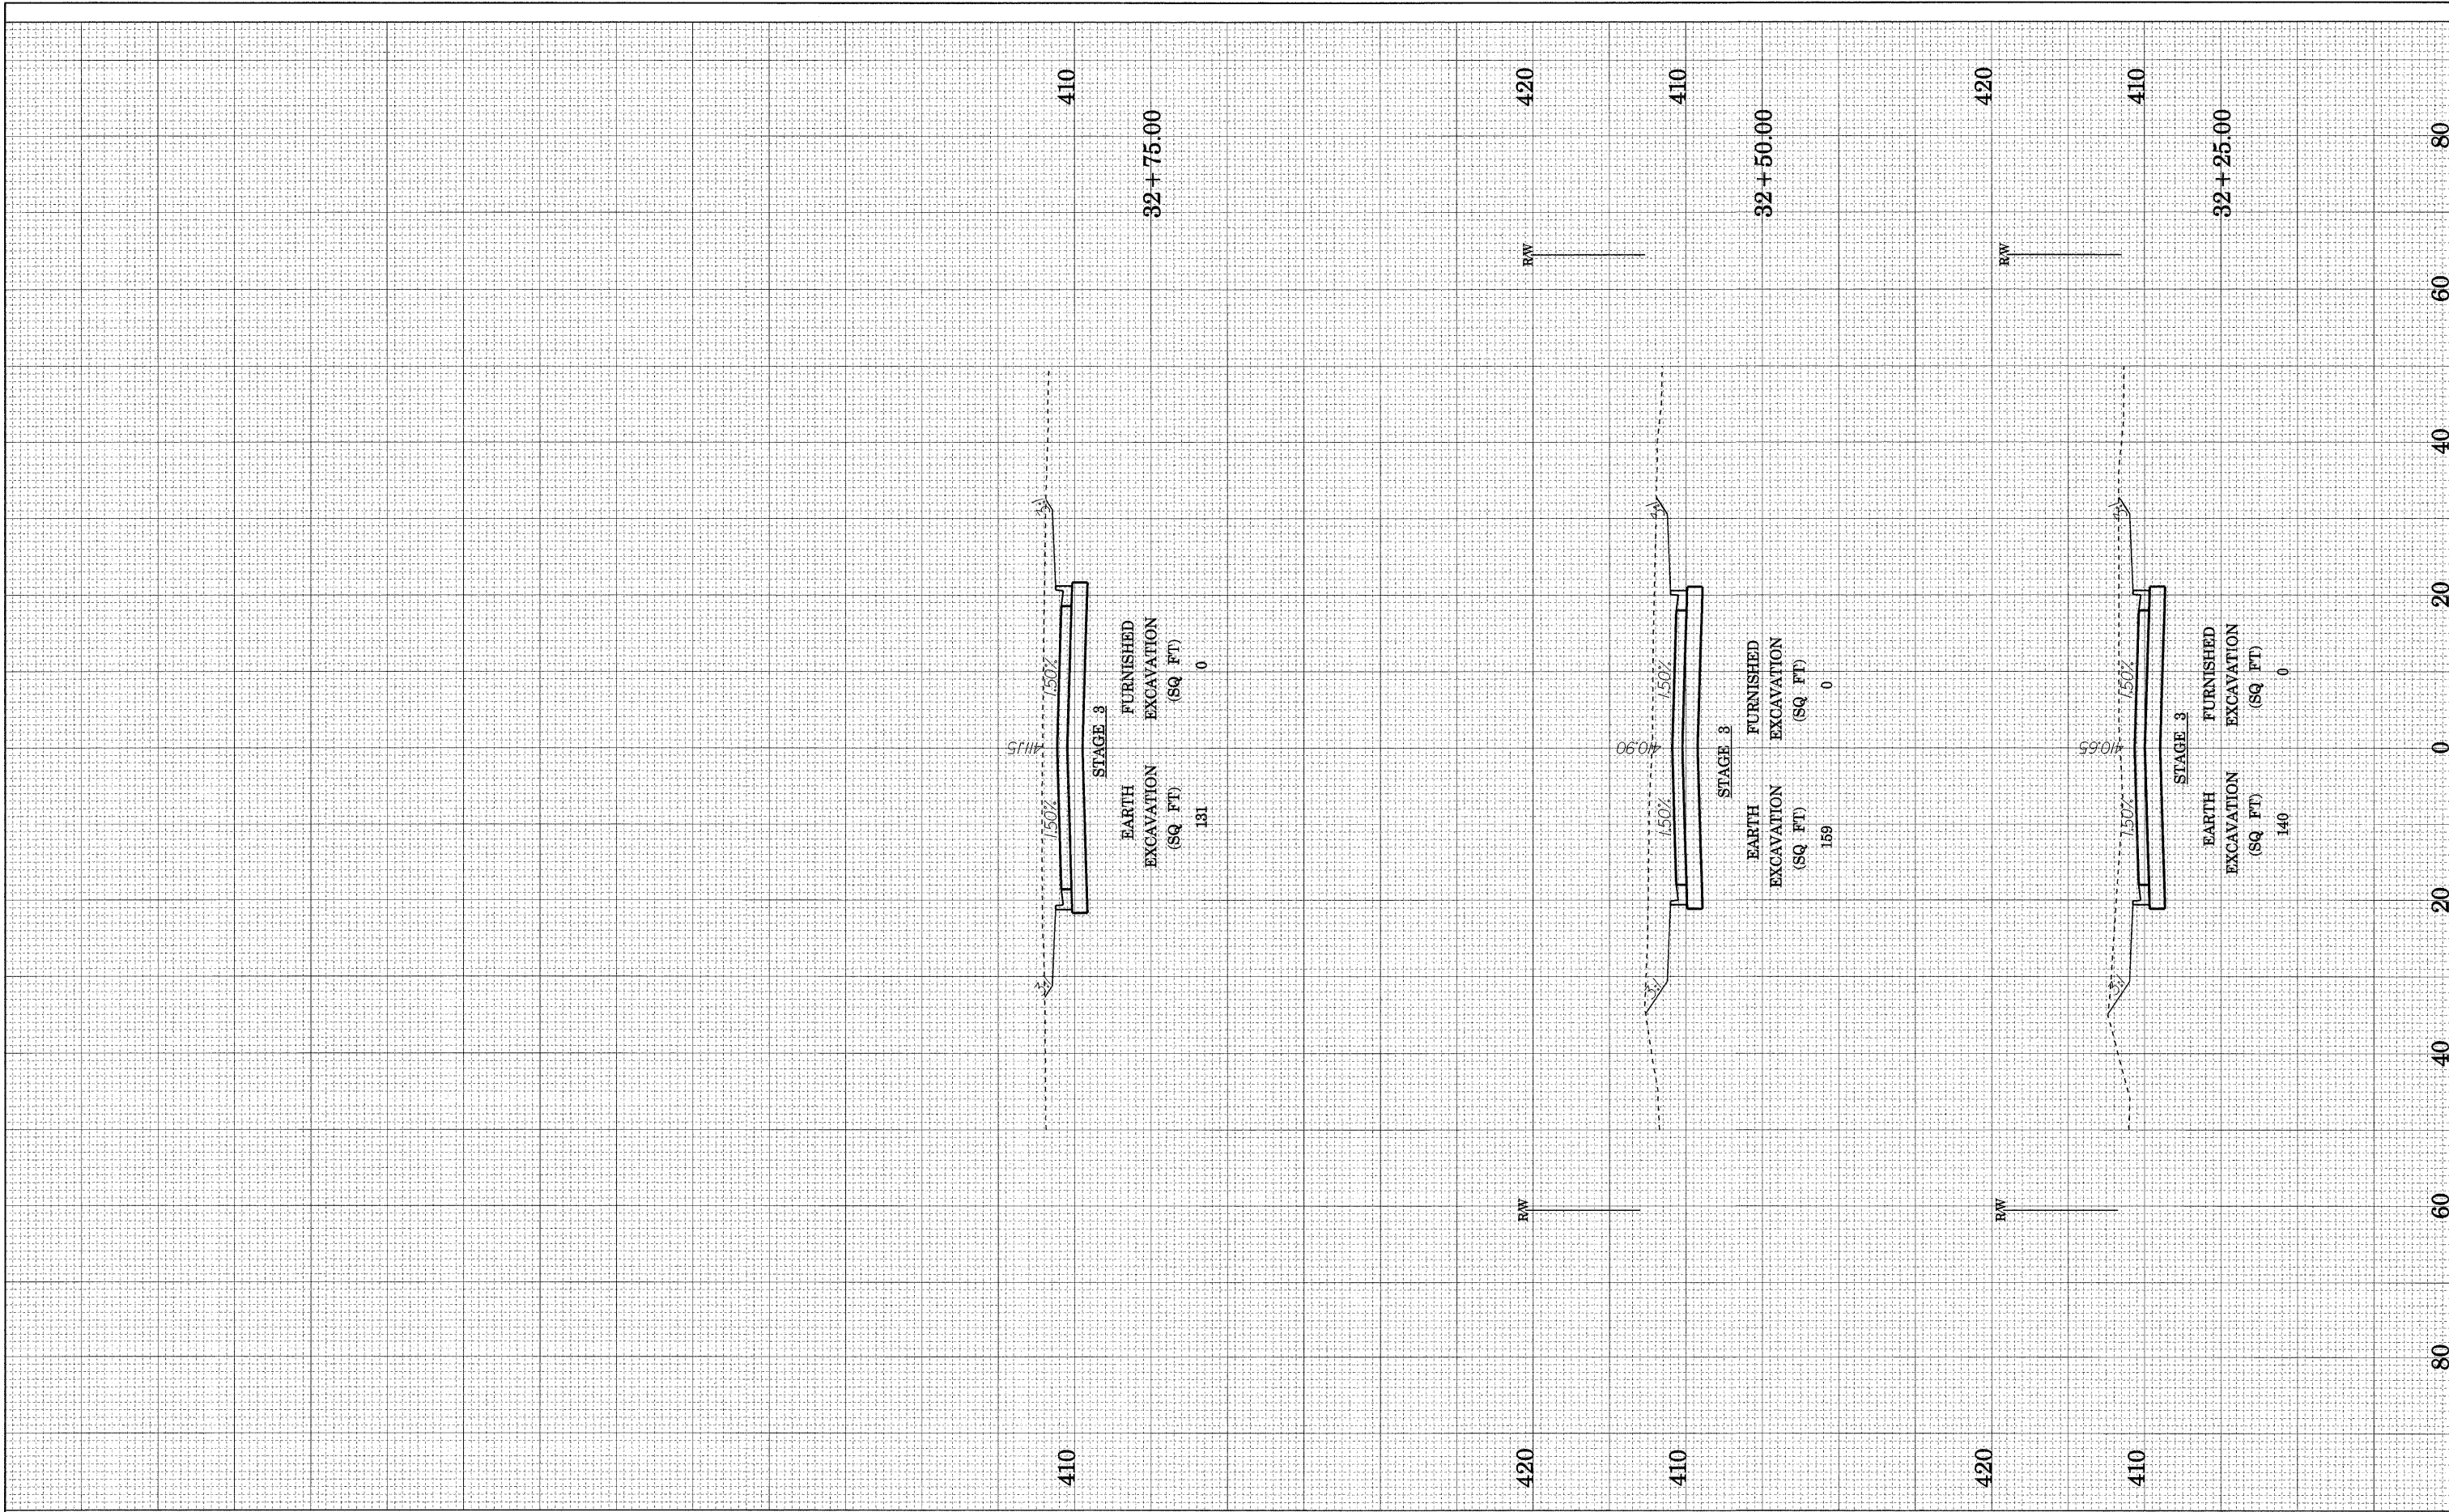

FILE NAME = abbotts003.dgn	USER NAME = weaverlg	DESIGNED - D. BOWEN	REVISED -	STATE OF ILLINOIS DEPARTMENT OF TRANSPORTATION	CROSS SECTIONS - ABBOTT STREET			F.A. RTE. 788	SECTION 520-2-2	COUNTY MADISON	TOTAL SHEETS 173	SHEET NO. 154
	PLOT SCALE = \$SCALE\$	DRAWN - D. BOWEN	REVISED -		SCALE:	SHEET NO. 17 OF 36 SHEETS	STA. 32+25	TO STA. 32+75	FED. ROAD DIST. NO.	ILLINOIS FED. AID PROJECT	CONTRACT NO. 76633	
	PLOT DATE = 02/02/2009	CHECKED - A. FREY	REVISED -									
		DATE - 02/06/2009	REVISED -									