


FINAL SURVEY	SURVEYED	BY	DATE
NOTE BOOK	PLOTTED		
NO.	TEMPLATE		
	AREAS CHECKED		
	AREAS CHECKED		

ORIGINAL SURVEY	SURVEYED	BY	DATE
NOTE BOOK	PLOTTED		
NO.	TEMPLATE		
	AREAS CHECKED		
	AREAS CHECKED		

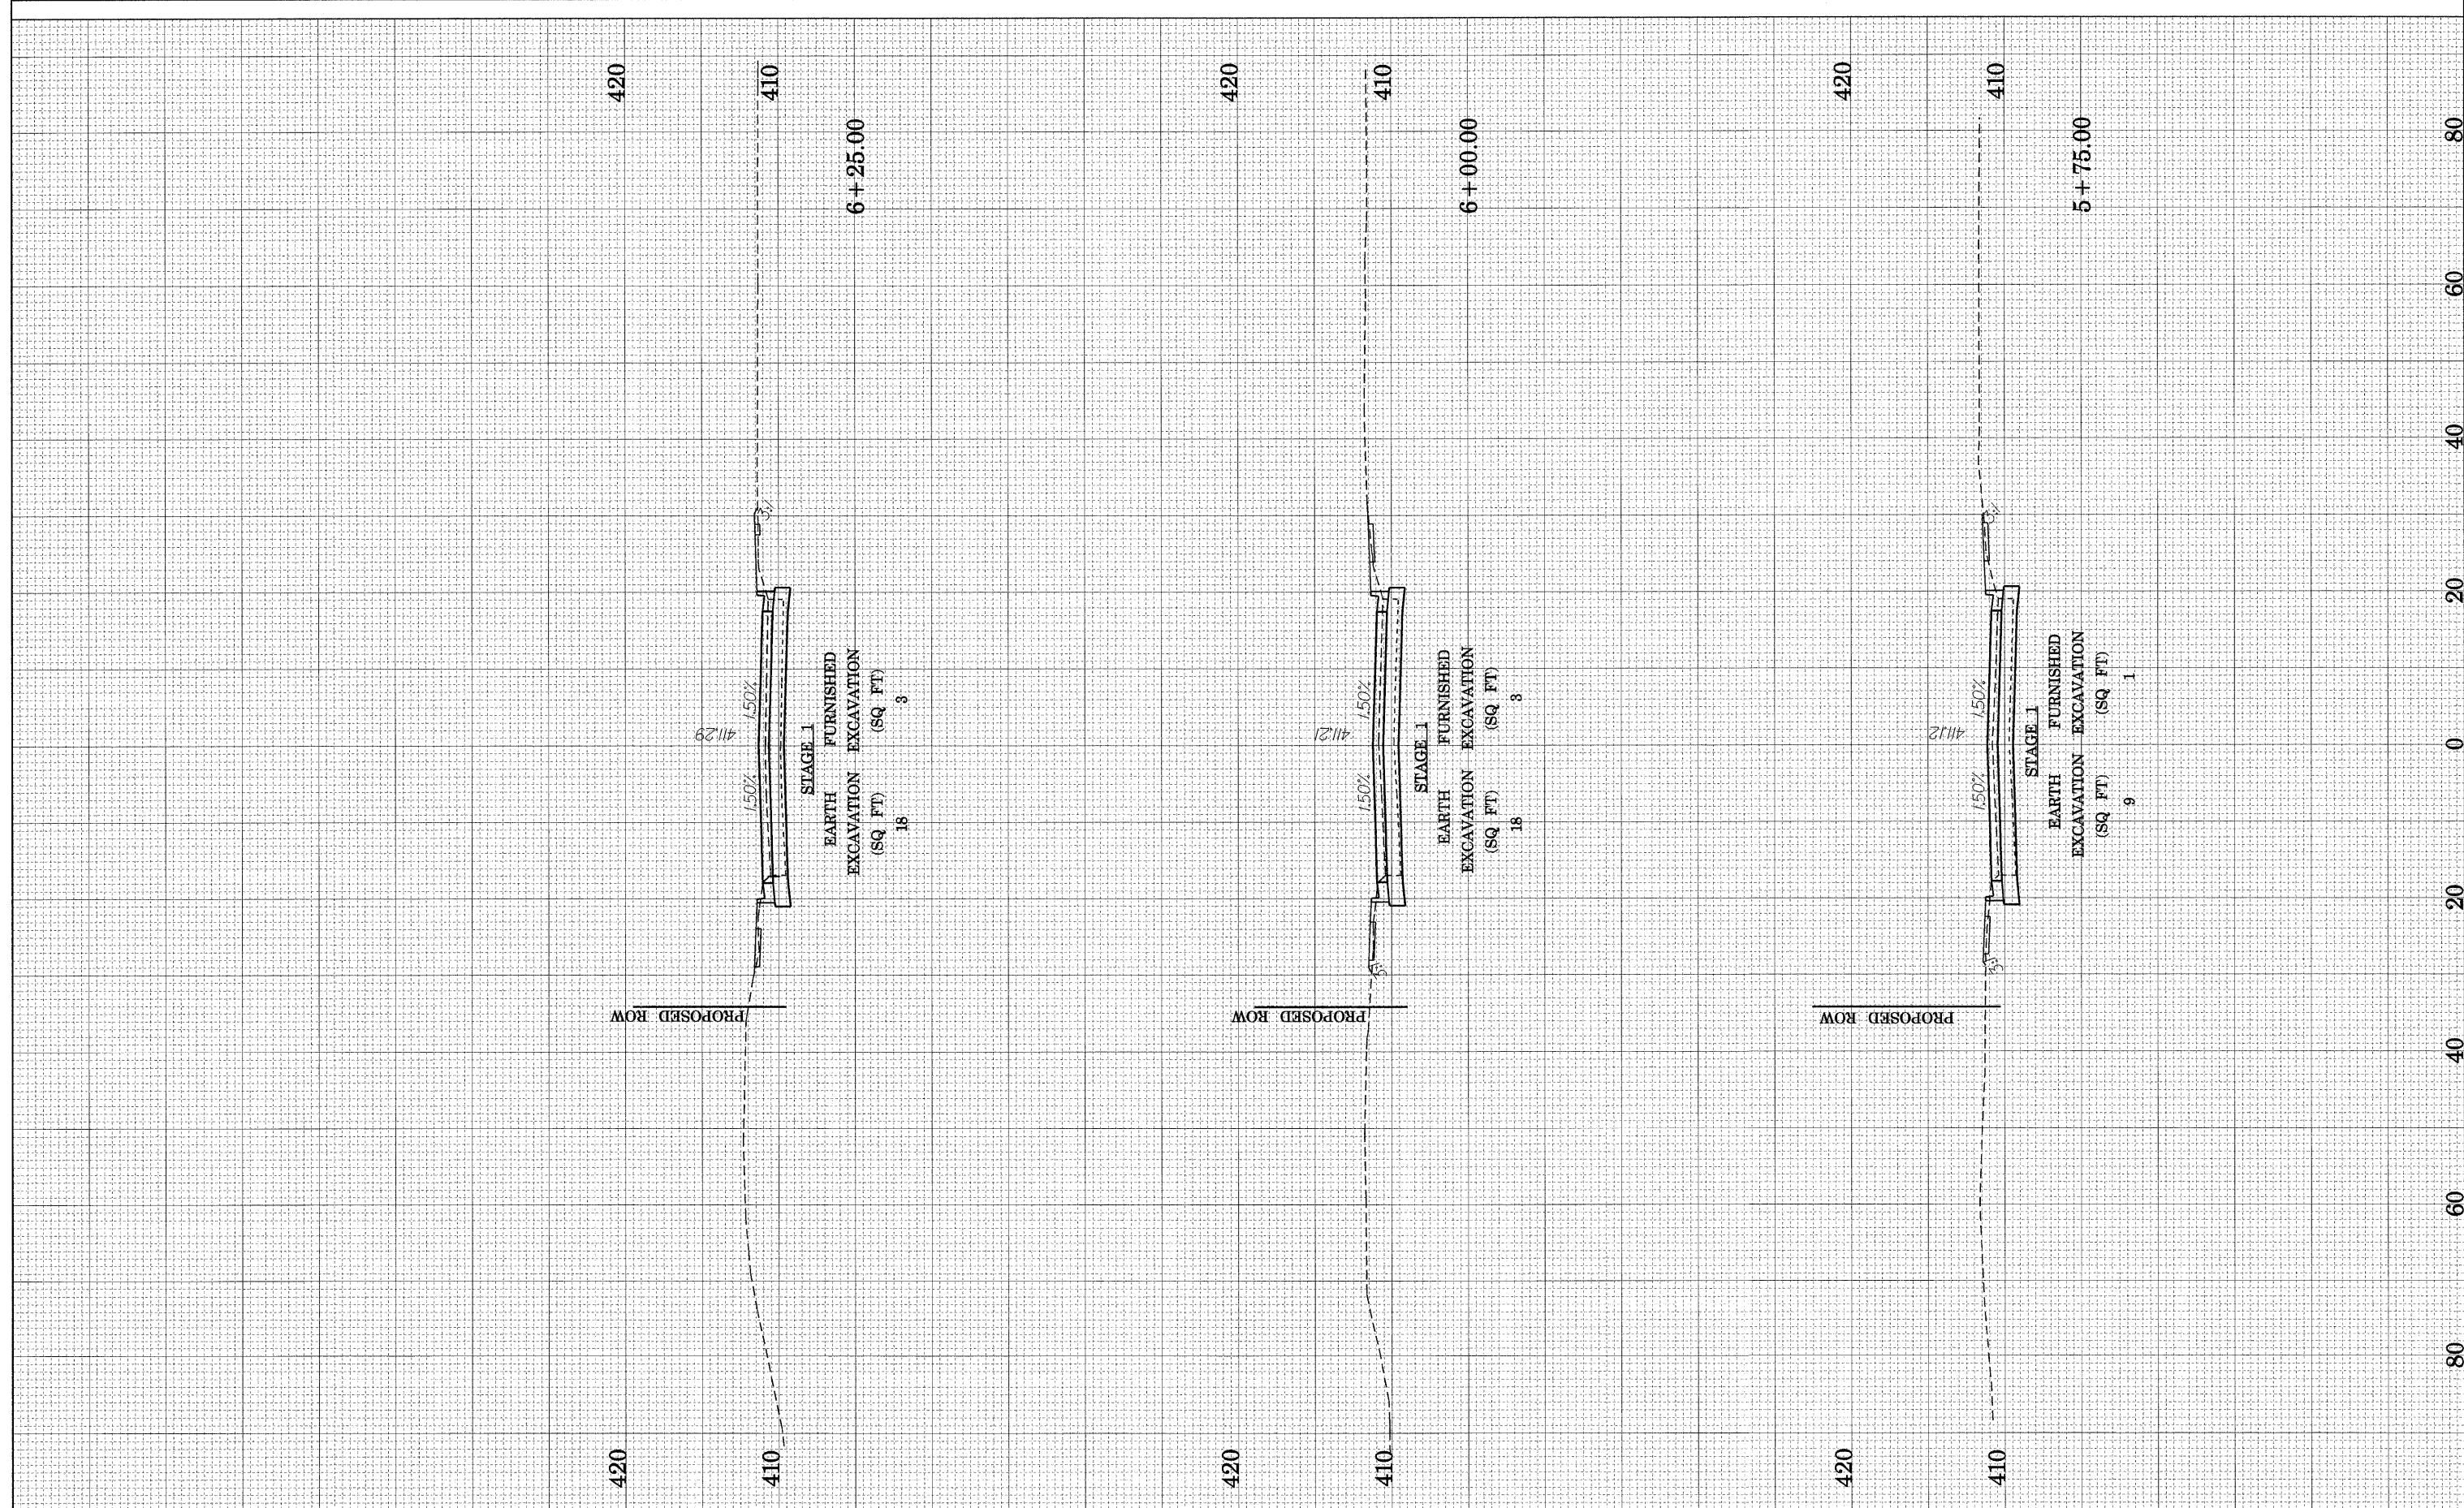

FILE NAME =
brdway3xs001.dgn

USER NAME = weaverlg
PLOT SCALE = \$SCALE\$
PLOT DATE = 02/02/2009

DESIGNED - D. BOWEN
DRAWN - D. BOWEN
CHECKED - A. FREY
DATE - 02/06/2009

REVISED -
REVISED -
REVISED -
REVISED -

**STATE OF ILLINOIS
DEPARTMENT OF TRANSPORTATION**

CROSS SECTIONS - 2ND /BROADWAY

SCALE: SHEET NO. 21 OF 36 SHEETS STA. 5+75 TO STA. 6+25

F.A. RTE. 788	SECTION 520-2-2	COUNTY MADISON	TOTAL SHEETS 173	SHEET NO. 158
FED. ROAD DIST. NO.		ILLINOIS FED. AID PROJECT		
		CONTRACT NO. 76633		