


FINAL SURVEY	CHECKED	BY	DATE
NOTE BOOK NO.	PLOTTED		
	TEMPLATE		
	AREAS		
	CHECKED		

ORIGINAL SURVEY	CHECKED	BY	DATE
NOTE BOOK NO.	PLOTTED		
	TEMPLATE		
	AREAS		
	CHECKED		

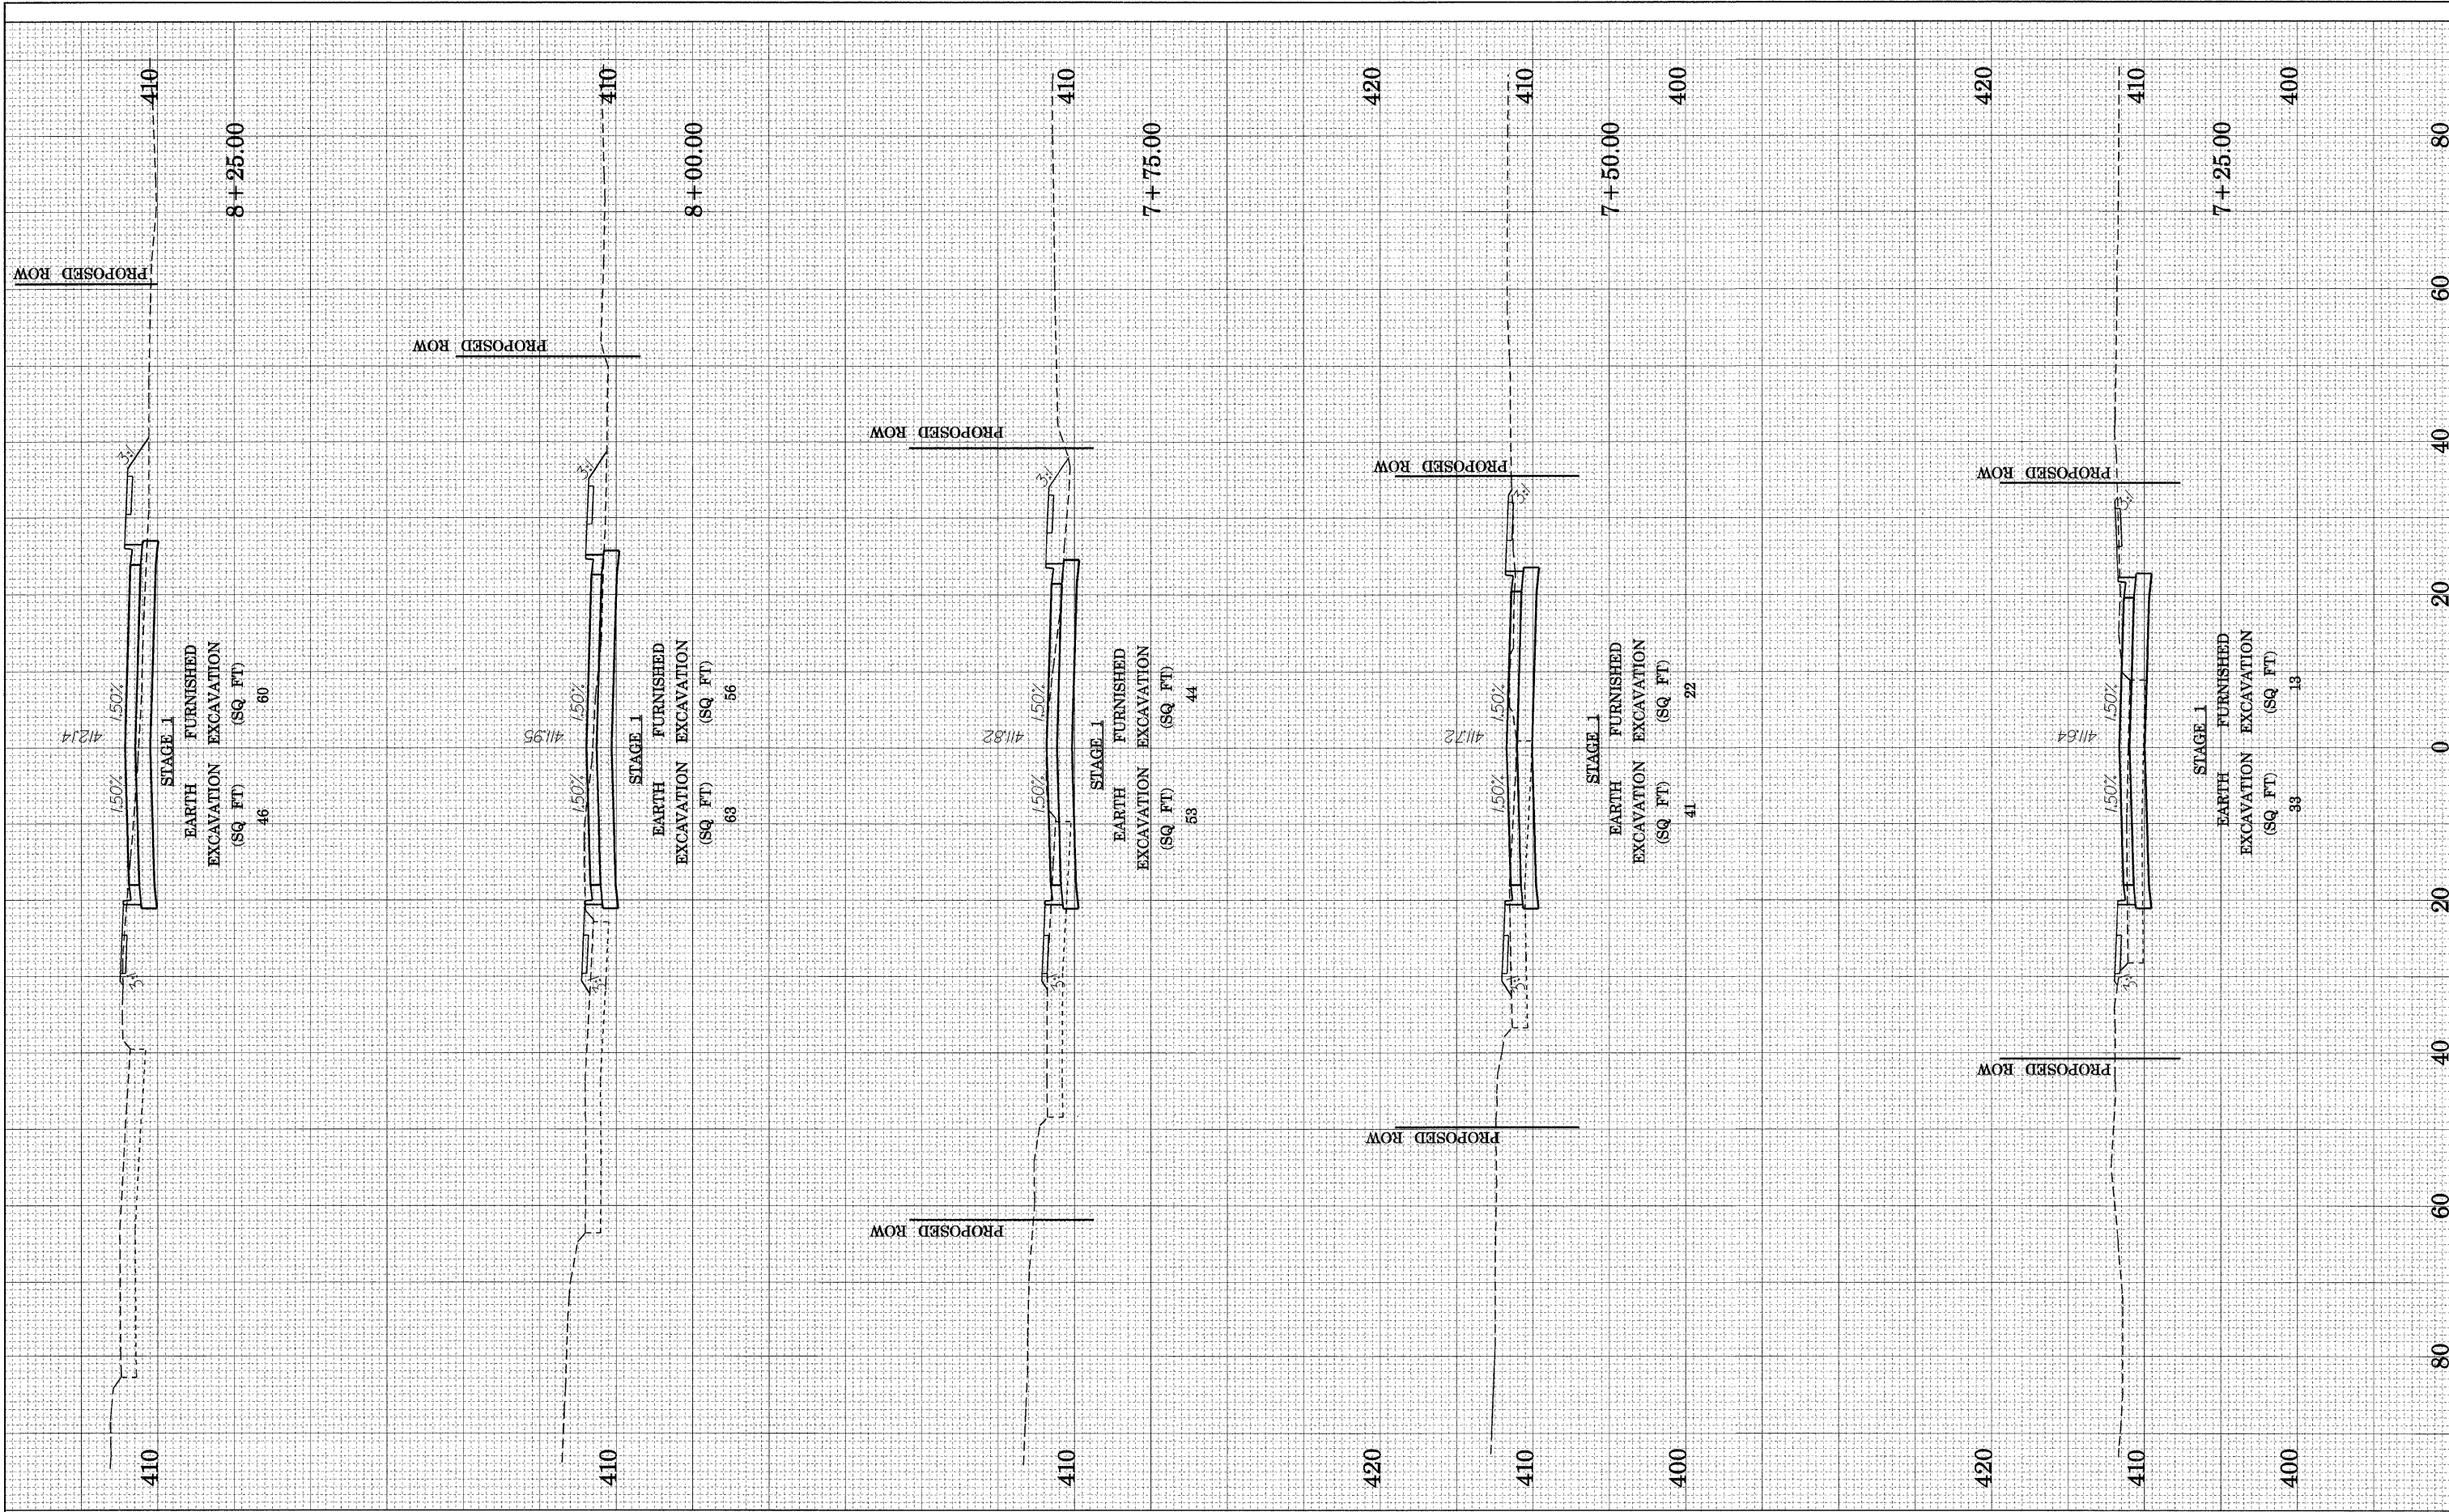

FILE NAME = brdway3x.e003.dgn

USER NAME = weaverlg  
 PLOT SCALE = \$SCALE\$  
 PLOT DATE = 02/02/2009

DESIGNED - D. BOWEN  
 DRAWN - D. BOWEN  
 CHECKED - A. FREY  
 DATE - 02/06/2009

REVISED -  
 REVISED -  
 REVISED -  
 REVISED -

**STATE OF ILLINOIS  
 DEPARTMENT OF TRANSPORTATION**

**CROSS SECTIONS - 2ND /BROADWAY**

SCALE: SHEET NO. 23 OF 36 SHEETS STA. 7+25 TO STA. 8+25

F.A. RTE. 788	SECTION 520-2-2	COUNTY MADISON	TOTAL SHEETS 173	SHEET NO. 160
FED. ROAD DIST. NO. ILLINOIS FED. AID PROJECT			CONTRACT NO. 76633	