


FINAL SURVEY	BY	DATE
CHECKED		
PLOTTED		
TEMPLATE		
AREAS		
AREAS CHECKED		

ORIGINAL SURVEY	BY	DATE
CHECKED		
PLOTTED		
TEMPLATE		
AREAS		
AREAS CHECKED		

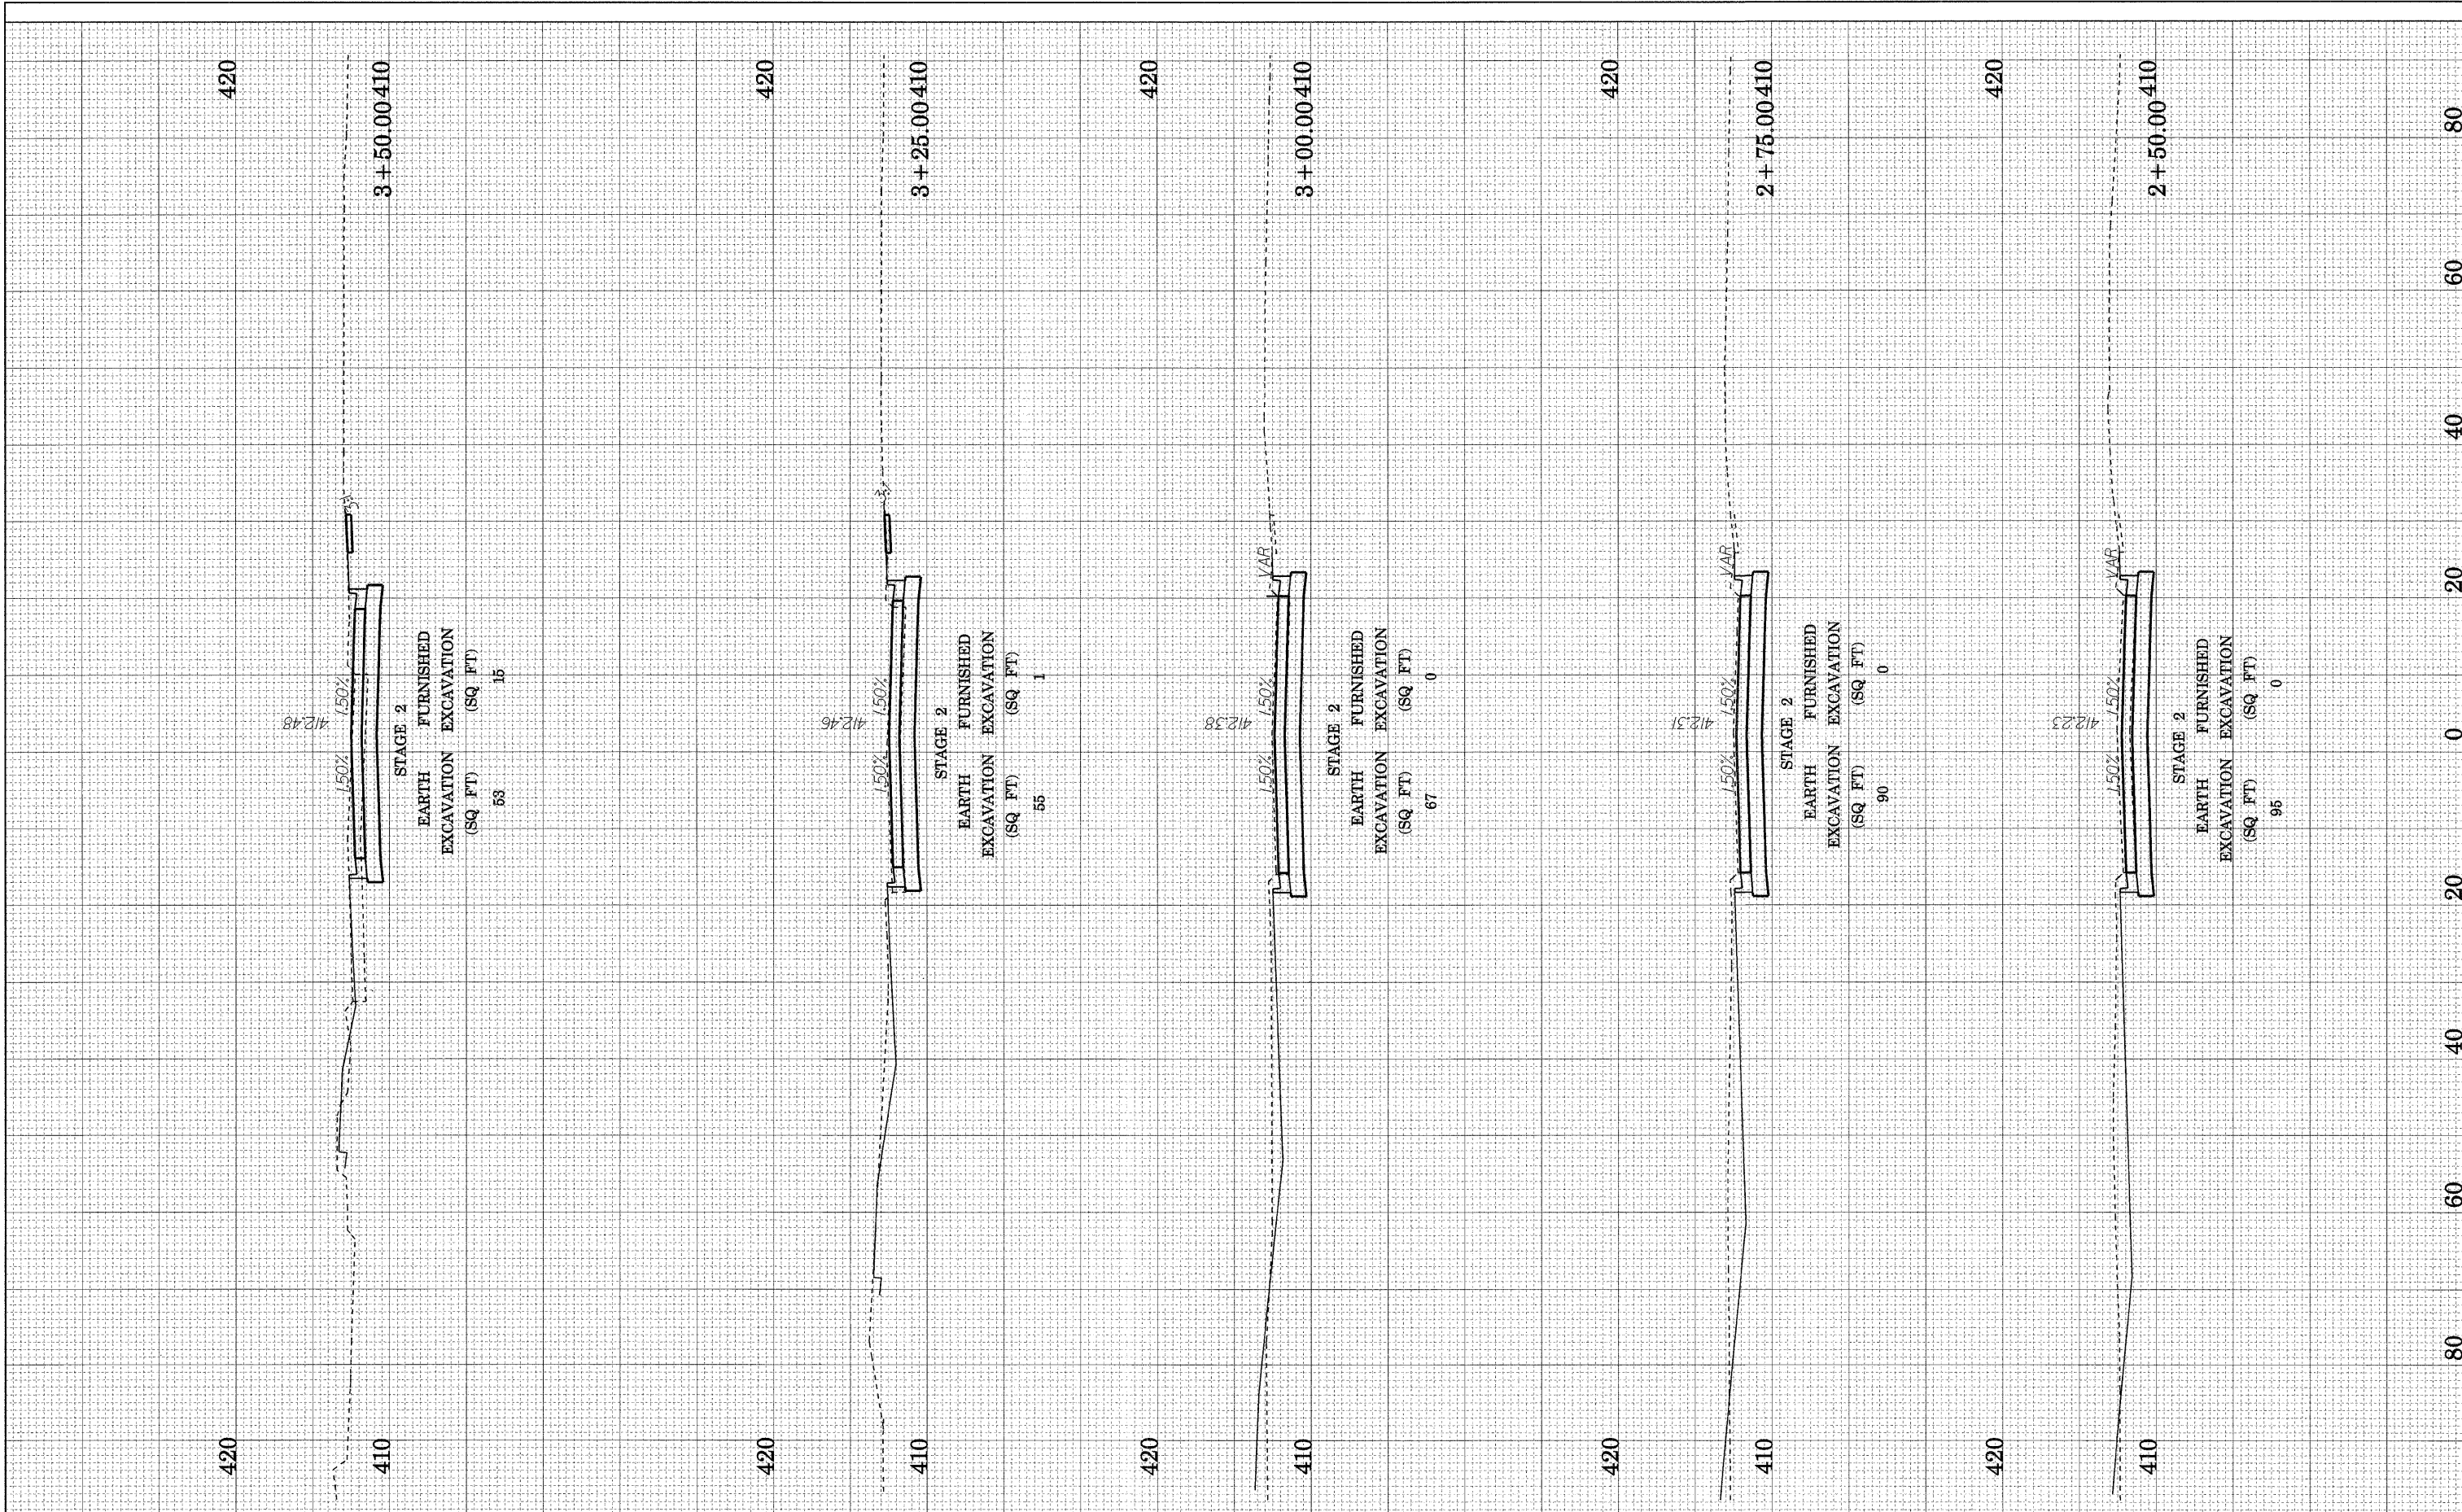

FILE NAME = 3-rdxi022.dgn	USER NAME = weaverlg	DESIGNED - D. BOWEN	REVISD -	STATE OF ILLINOIS DEPARTMENT OF TRANSPORTATION	CROSS SECTIONS - 3RD STREET			F.A. RTE. 788	SECTION 520-2-2	COUNTY MADISON	TOTAL SHEETS 173	SHEET NO. 167
	PLOT SCALE = \$SCALE\$	DRAWN - D. BOWEN	REVISD -		SCALE:	SHEET NO. 30 OF 36 SHEETS	STA. 2+50	TO STA. 3+50	FED. ROAD DIST. NO.	ILLINOIS FED. AID PROJECT	CONTRACT NO. 76633	
	PLOT DATE = 02/02/2009	CHECKED - A. FREY	REVISD -									
		DATE - 02/06/2009	REVISD -									