


FINAL SURVEY	SURVEYED	BY	DATE
NOTE BOOK	PLOTTED		
NO.	TEMPLATE		
	AREAS		
	CHECKED		

ORIGINAL SURVEY	SURVEYED	BY	DATE
NOTE BOOK	PLOTTED		
NO.	TEMPLATE		
	AREAS		
	CHECKED		

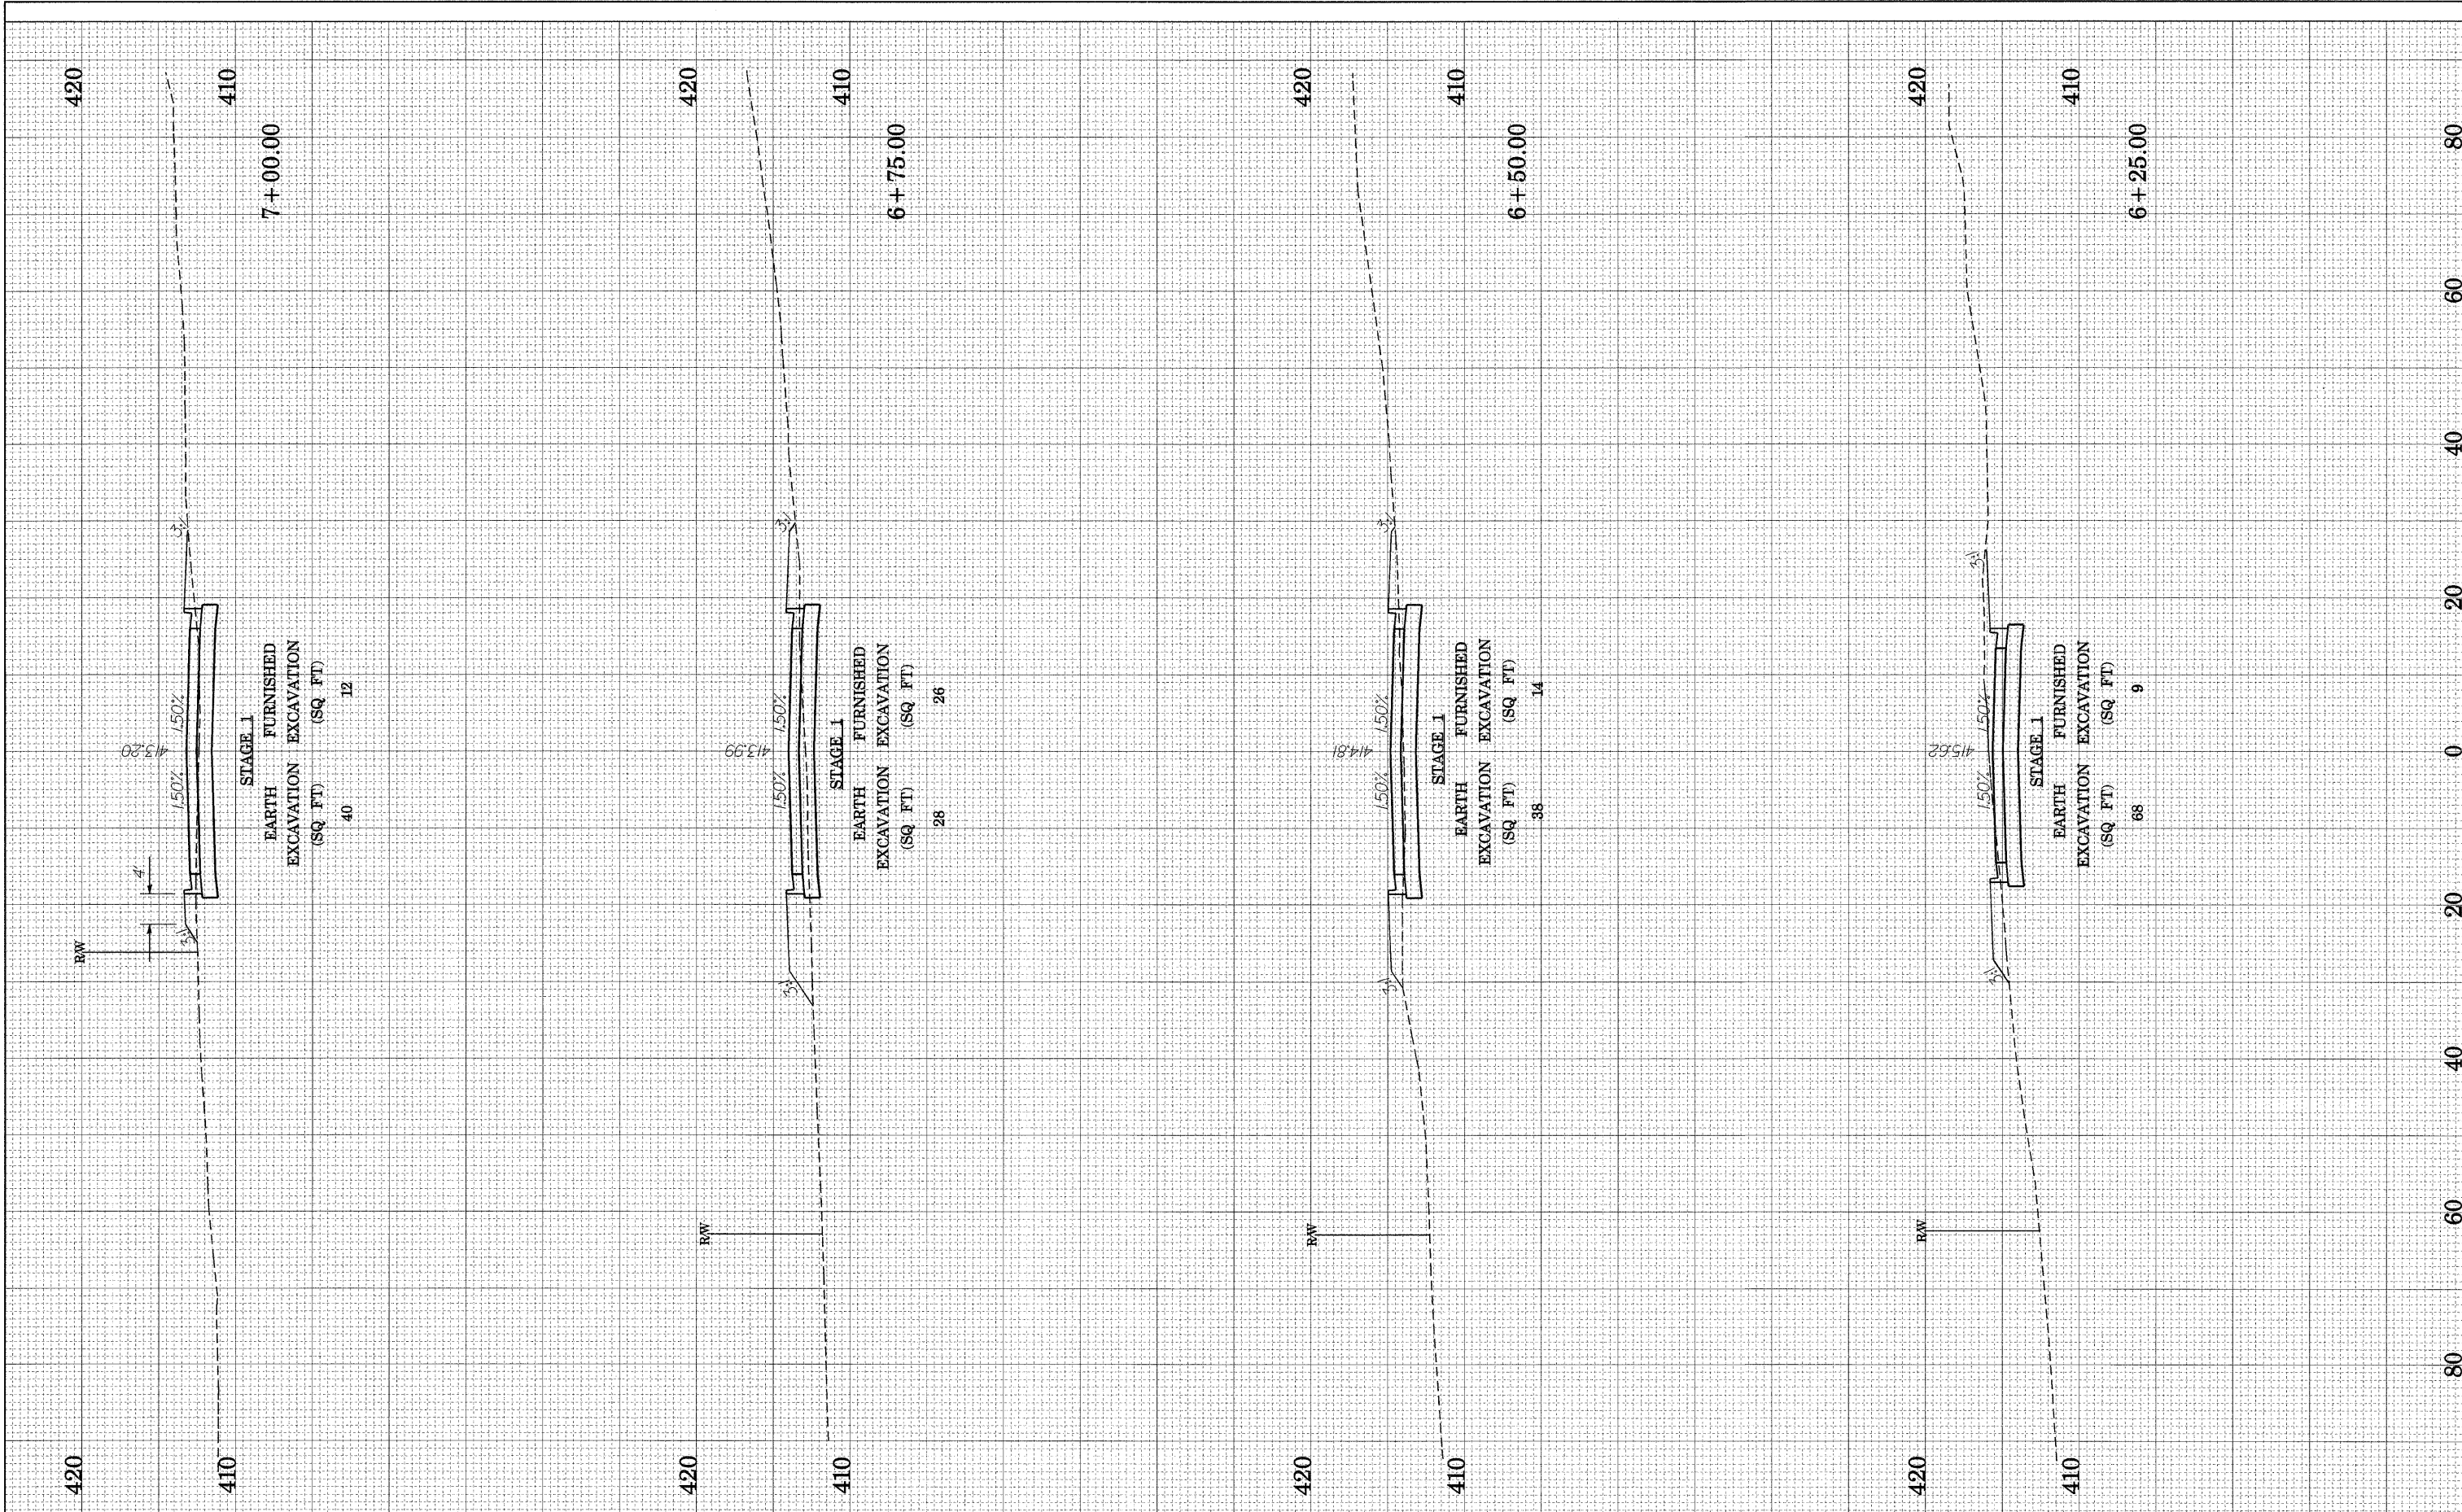

FILE NAME =	USER NAME =	DESIGNED -	REVISED -
hampdenxs02.dgn	weaverlg	D. BOWEN	
	PLOT SCALE =	DRAWN -	REVISED -
	%SCALE*	D. BOWEN	
	PLOT DATE =	CHECKED -	REVISED -
	02/02/2009	A. FREY	
		DATE -	REVISED -
		02/06/2009	

**STATE OF ILLINOIS
DEPARTMENT OF TRANSPORTATION**

CROSS SECTIONS - HAMPDEN STREET			
SCALE:	SHEET NO. 33 OF 36 SHEETS	STA. 6+25	TO STA. 7+00

F.A. RTE.	SECTION	COUNTY	TOTAL SHEETS	SHEET NO.
788	520-2-2	MADISON	173	170
FED. ROAD DIST. NO.		ILLINOIS FED. AID PROJECT		
		CONTRACT NO. 76633		