


|               |          |    |      |
|---------------|----------|----|------|
| FINAL SURVEY  | CHECKED  | BY | DATE |
| NOTE BOOK NO. | PLOTTED  |    |      |
|               | TEMPLATE |    |      |
|               | AREAS    |    |      |
|               | CHECKED  |    |      |

|                 |          |    |      |
|-----------------|----------|----|------|
| ORIGINAL SURVEY | CHECKED  | BY | DATE |
| NOTE BOOK NO.   | PLOTTED  |    |      |
|                 | TEMPLATE |    |      |
|                 | AREAS    |    |      |
|                 | CHECKED  |    |      |

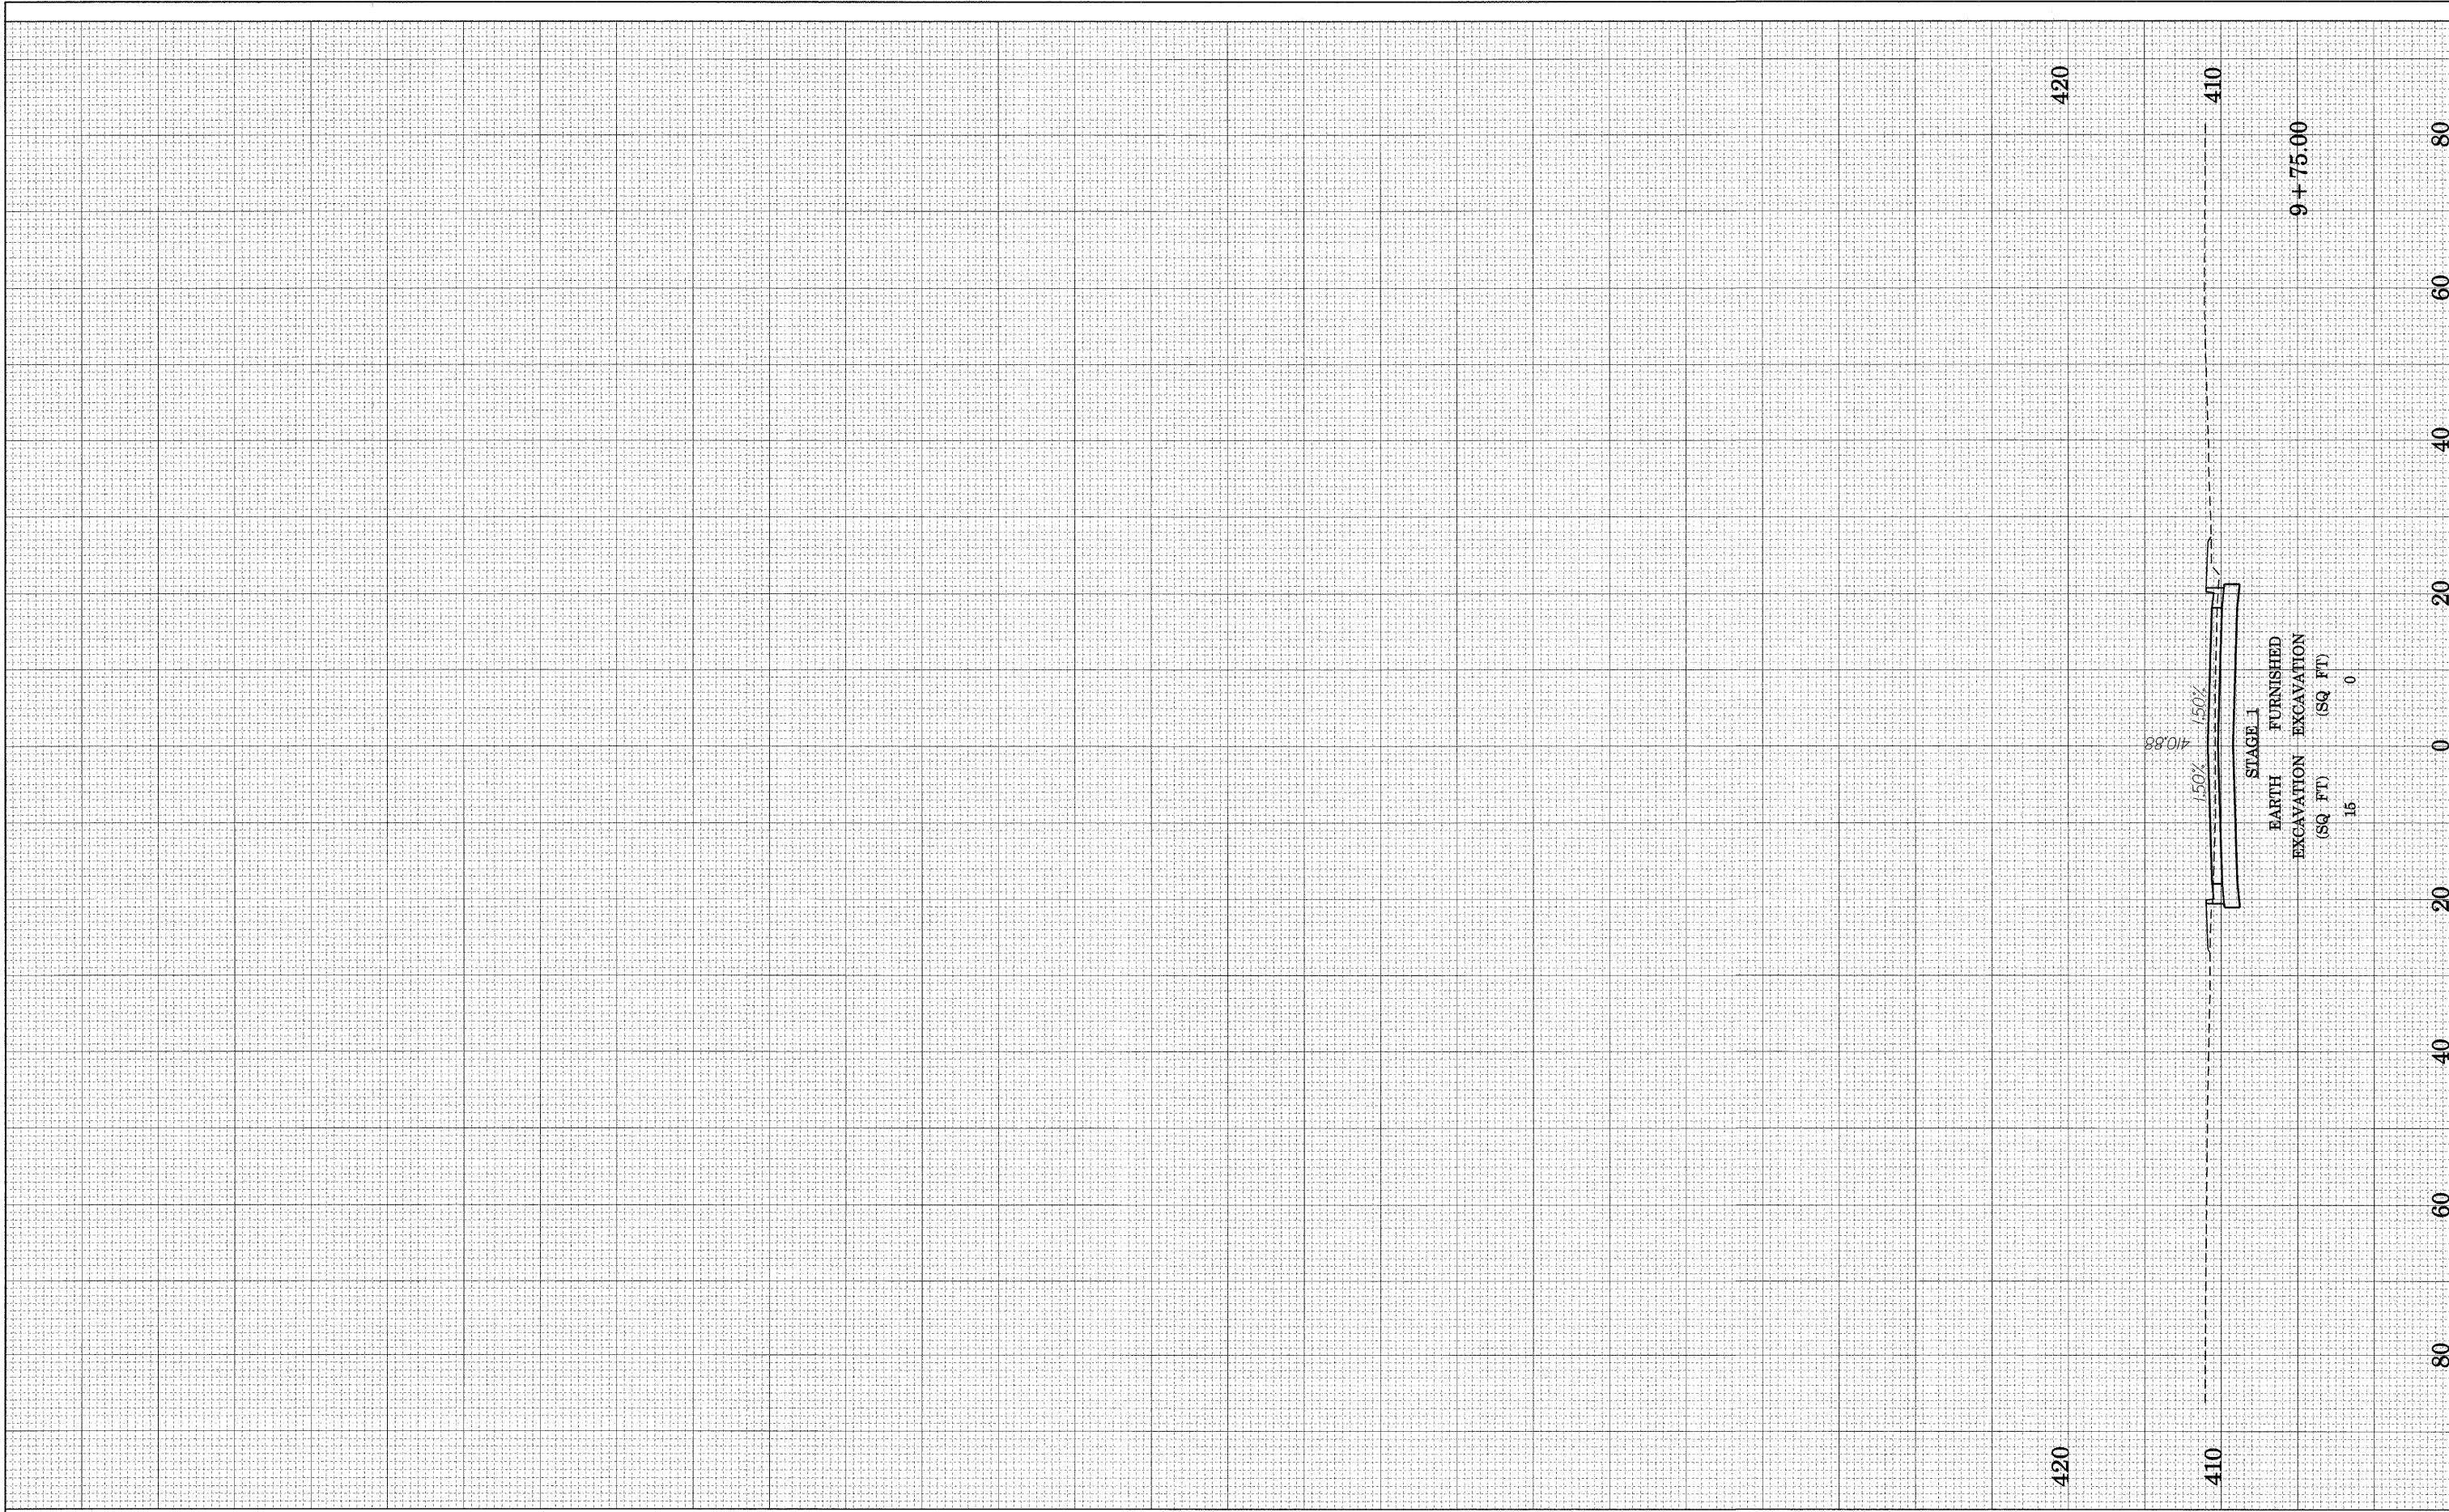

|                                 |                        |                     |           |   |  |                    |                           |                   |                     |                     |                           |
|---------------------------------|------------------------|---------------------|-----------|---|--|--------------------|---------------------------|-------------------|---------------------|---------------------|---------------------------|
| FILE NAME =<br>hampdenxs005.dgn | USER NAME = weaverlg   | DESIGNED - D. BOWEN | REvised - | <b>STATE OF ILLINOIS<br/>DEPARTMENT OF TRANSPORTATION</b> | <b>CROSS SECTIONS - HAMPDEN STREET</b> | F.A. RTE.<br>788   | SECTION<br>520-2-2        | COUNTY<br>MADISON | TOTAL SHEETS<br>173 | SHEET NO.<br>173    |                           |
|                                 | PLOT SCALE = \$SCALE\$ | DRAWN - D. BOWEN    | REvised - |   |  | SCALE:             | SHEET NO. 36 OF 36 SHEETS | STA. 9+75         | TO STA. 9+75        | FED. ROAD DIST. NO. | ILLINOIS FED. AID PROJECT |
|                                 | PLOT DATE = 02/02/2009 | CHECKED - A. FREY   | REvised - |   |  | CONTRACT NO. 76633 |                           |                   |                     |                     |                           |
|                                 |                        | DATE - 02/06/2009   | REvised - |   |  |                    |                           |                   |                     |                     |                           |