

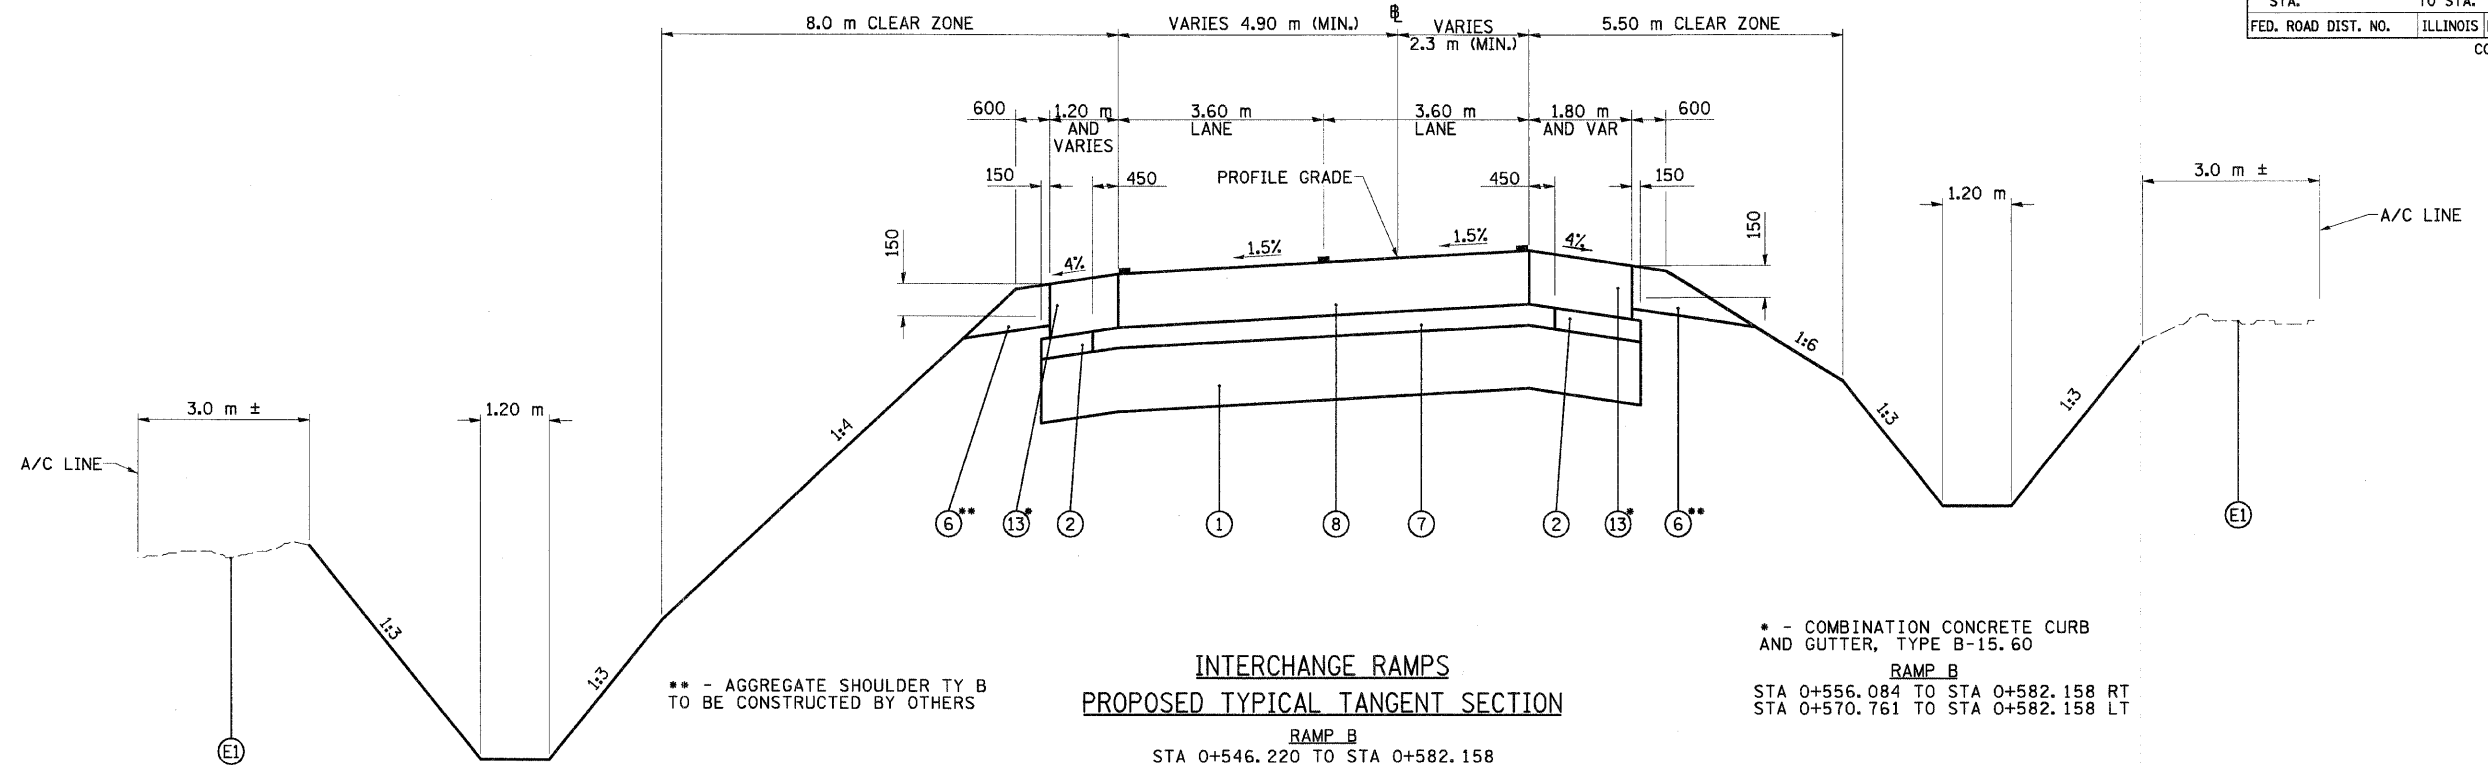
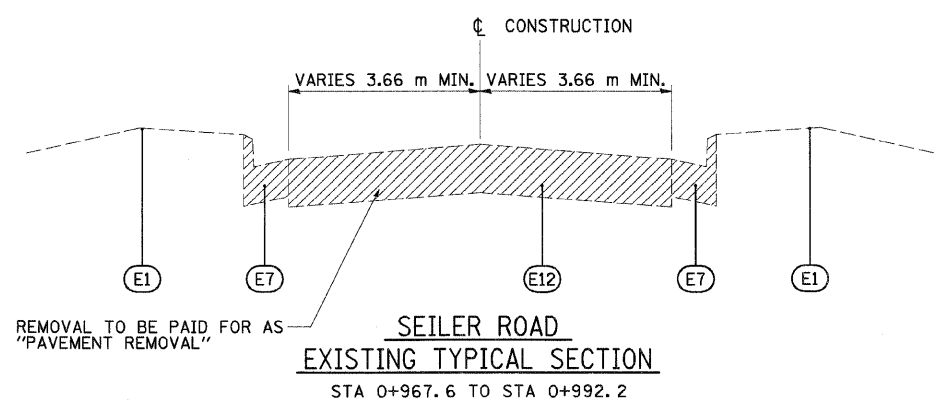


F.A.P. RTE.	SECTION	COUNTY	TOTAL SHEETS	SHEET NO.
310	60-15-1, 60-15HB-1	MADISON	238	14
STA.		TO STA.		
FED. ROAD DIST. NO.		ILLINOIS FED. AID PROJECT		
CONTRACT NO. 76635				

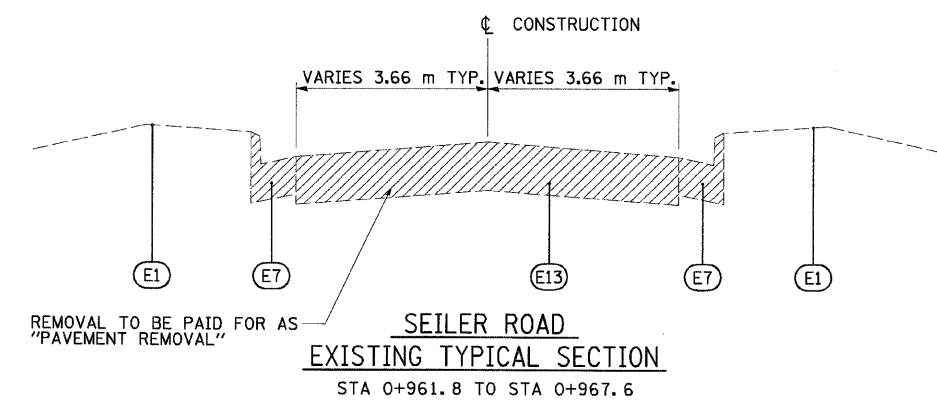

LEGEND

- (E1) EXISTING GROUND
- (E12) EXISTING PORTLAND CEMENT CONCRETE PAVEMENT, 229 mm
- (E13) EXISTING INCIDENTAL HOT-MIX ASPHALT, 229 mm TYP.
- (E14) EXISTING CRUSHED STONE BASE, 203 mm WITH ASPHALT & CHIPPED SURFACE
- (1) LIME STABILIZED SOIL MIXTURE 300 mm
- (2) SUBBASE GRANULAR MATERIAL, TYPE C, OR UNDISTURBED SUBGRADE
- (6) AGGREGATE SHOULDER, TYPE B, 200 mm
- (7) AGGREGATE BASE COURSE, TYPE B, 100 mm
- (8) PORTLAND CEMENT CONCRETE PAVEMENT (JOINTED) - STD 420601, 230 mm
- (13) PORTLAND CEMENT CONCRETE SHOULDER, 230 mm
- (14) HOT-MIX ASPHALT PAVEMENT (FULL-DEPTH), 280 mm
(HOT-MIX ASPHALT BINDER COURSE, 240 mm;
HOT-MIX ASPHALT SURFACE COURSE, MIX C, N70, 40 mm)

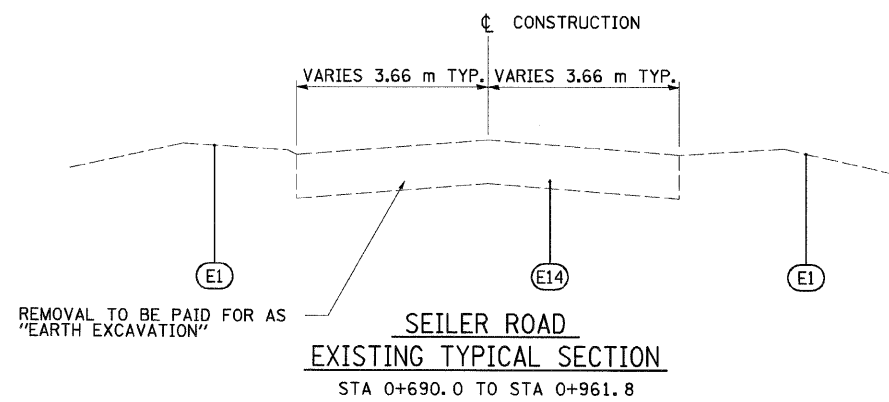

NOTES:

- ADDITIONAL THICKNESS REQUIRED. COST SHALL BE INCIDENTAL.
- DENOTES PAVEMENT MARKING (SEE PAVEMENT MARKING PLAN SHEETS)

REVISIONS	
NAME	DATE

ILLINOIS DEPARTMENT OF TRANSPORTATION
TYPICAL SECTIONS
FAP 310 (IL 255)
SECTIONS 60-15-1, 60-15HB-1
MADISON COUNTY
DRAWN BY
CHECKED BY
DATE

p:\00f\11es\00024\dhumbert\typsection\015b.dgn