




F.A.P. RTE.	SECTION	COUNTY	TOTAL SHEETS	SHEET NO.
310	60-15-1, 60-15HB-1	MADISON	238	15
STA.	TO STA.			
FED. ROAD DIST. NO.	ILLINOIS	FED. AID PROJECT		
CONTRACT NO. 76635				

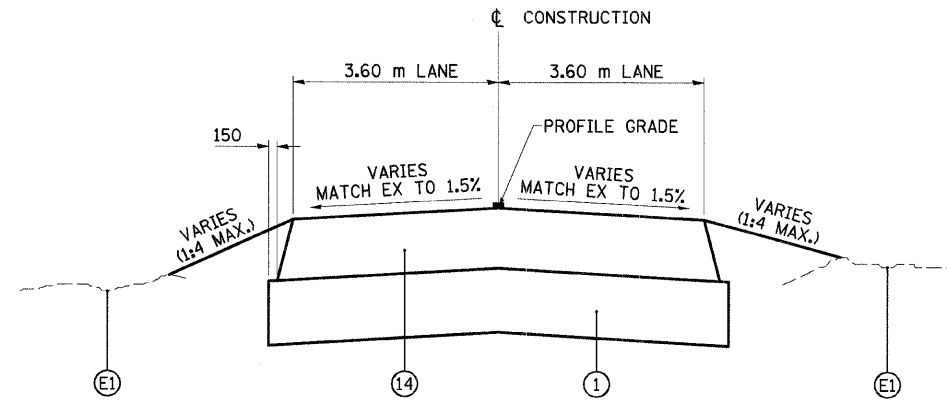

SEILER ROAD
PROPOSED TYPICAL TANGENT SECTION
STA 0+690.000 TO STA 0+705.000

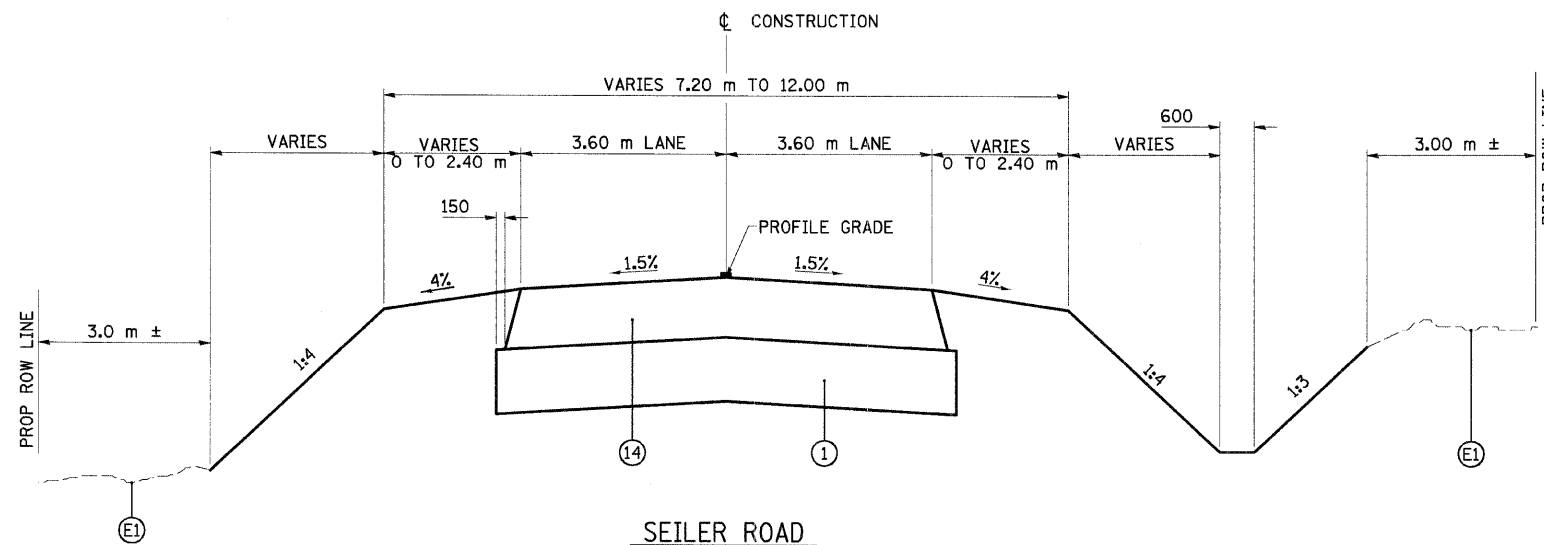

SEILER ROAD
PROPOSED TYPICAL TANGENT SECTION
STA 0+705.000 TO STA 0+745.000

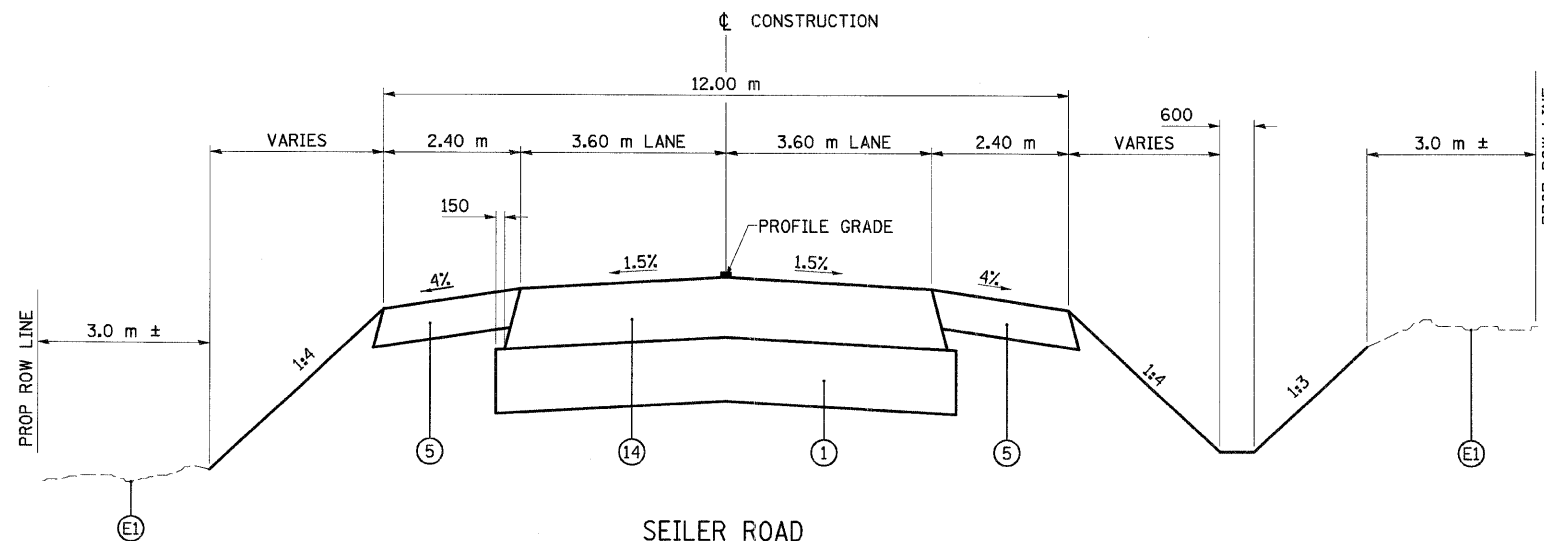

SEILER ROAD
PROPOSED TYPICAL TANGENT SECTION
STA 0+745.000 TO STA 0+990.575

LEGEND

- Ⓔ EXISTING GROUND
- ① LIME STABILIZED SOIL MIXTURE 300 mm
- ⑭ HOT-MIX ASPHALT PAVEMENT (FULL-DEPTH), 280 mm
(HOT-MIX ASPHALT BINDER COURSE, 240 mm;
HOT-MIX ASPHALT SURFACE COURSE, MIX C, N70, 40 mm)
- ⑮ HOT-MIX ASPHALT SHOULDER, 150 mm

NOTES:
1. ADDITIONAL THICKNESS REQUIRED. COST SHALL BE INCIDENTAL.
2. ■ DENOTES PAVEMENT MARKING (SEE PAVEMENT MARKING PLAN SHEETS)

REVISIONS	
NAME	DATE

ILLINOIS DEPARTMENT OF TRANSPORTATION
TYPICAL SECTIONS
FAP 310 (IL 255)
SECTIONS 60-15-1, 60-15HB-1
MADISON COUNTY
DRAWN BY
CHECKED BY
DATE