


11:05:33 AM

p:\00files\00224\dhumber-t\p\enprof\files\drprofile015b01.dgn

FINAL SURVEY	SURVEYED	BY	DATE
SURVEY PLOTTED	PLOTTED		
NOTE BOOK	TEMPLATE		
AREAS	CHECKED		
NO.			

ORIGINAL SURVEY	SURVEYED	BY	DATE
SURVEY PLOTTED	PLOTTED		
NOTE BOOK	TEMPLATE		
AREAS	CHECKED		
NO.			

F.A.P. RTE.	SECTION	COUNTY	TOTAL SHEETS	SHEET NO.
310	60-15-1, 60-15HB-1	MADISON	238	50
STA.		TO STA.		
FED. ROAD DIST. NO.	ILLINOIS	FED. AID PROJECT		
CONTRACT NO. 76635				

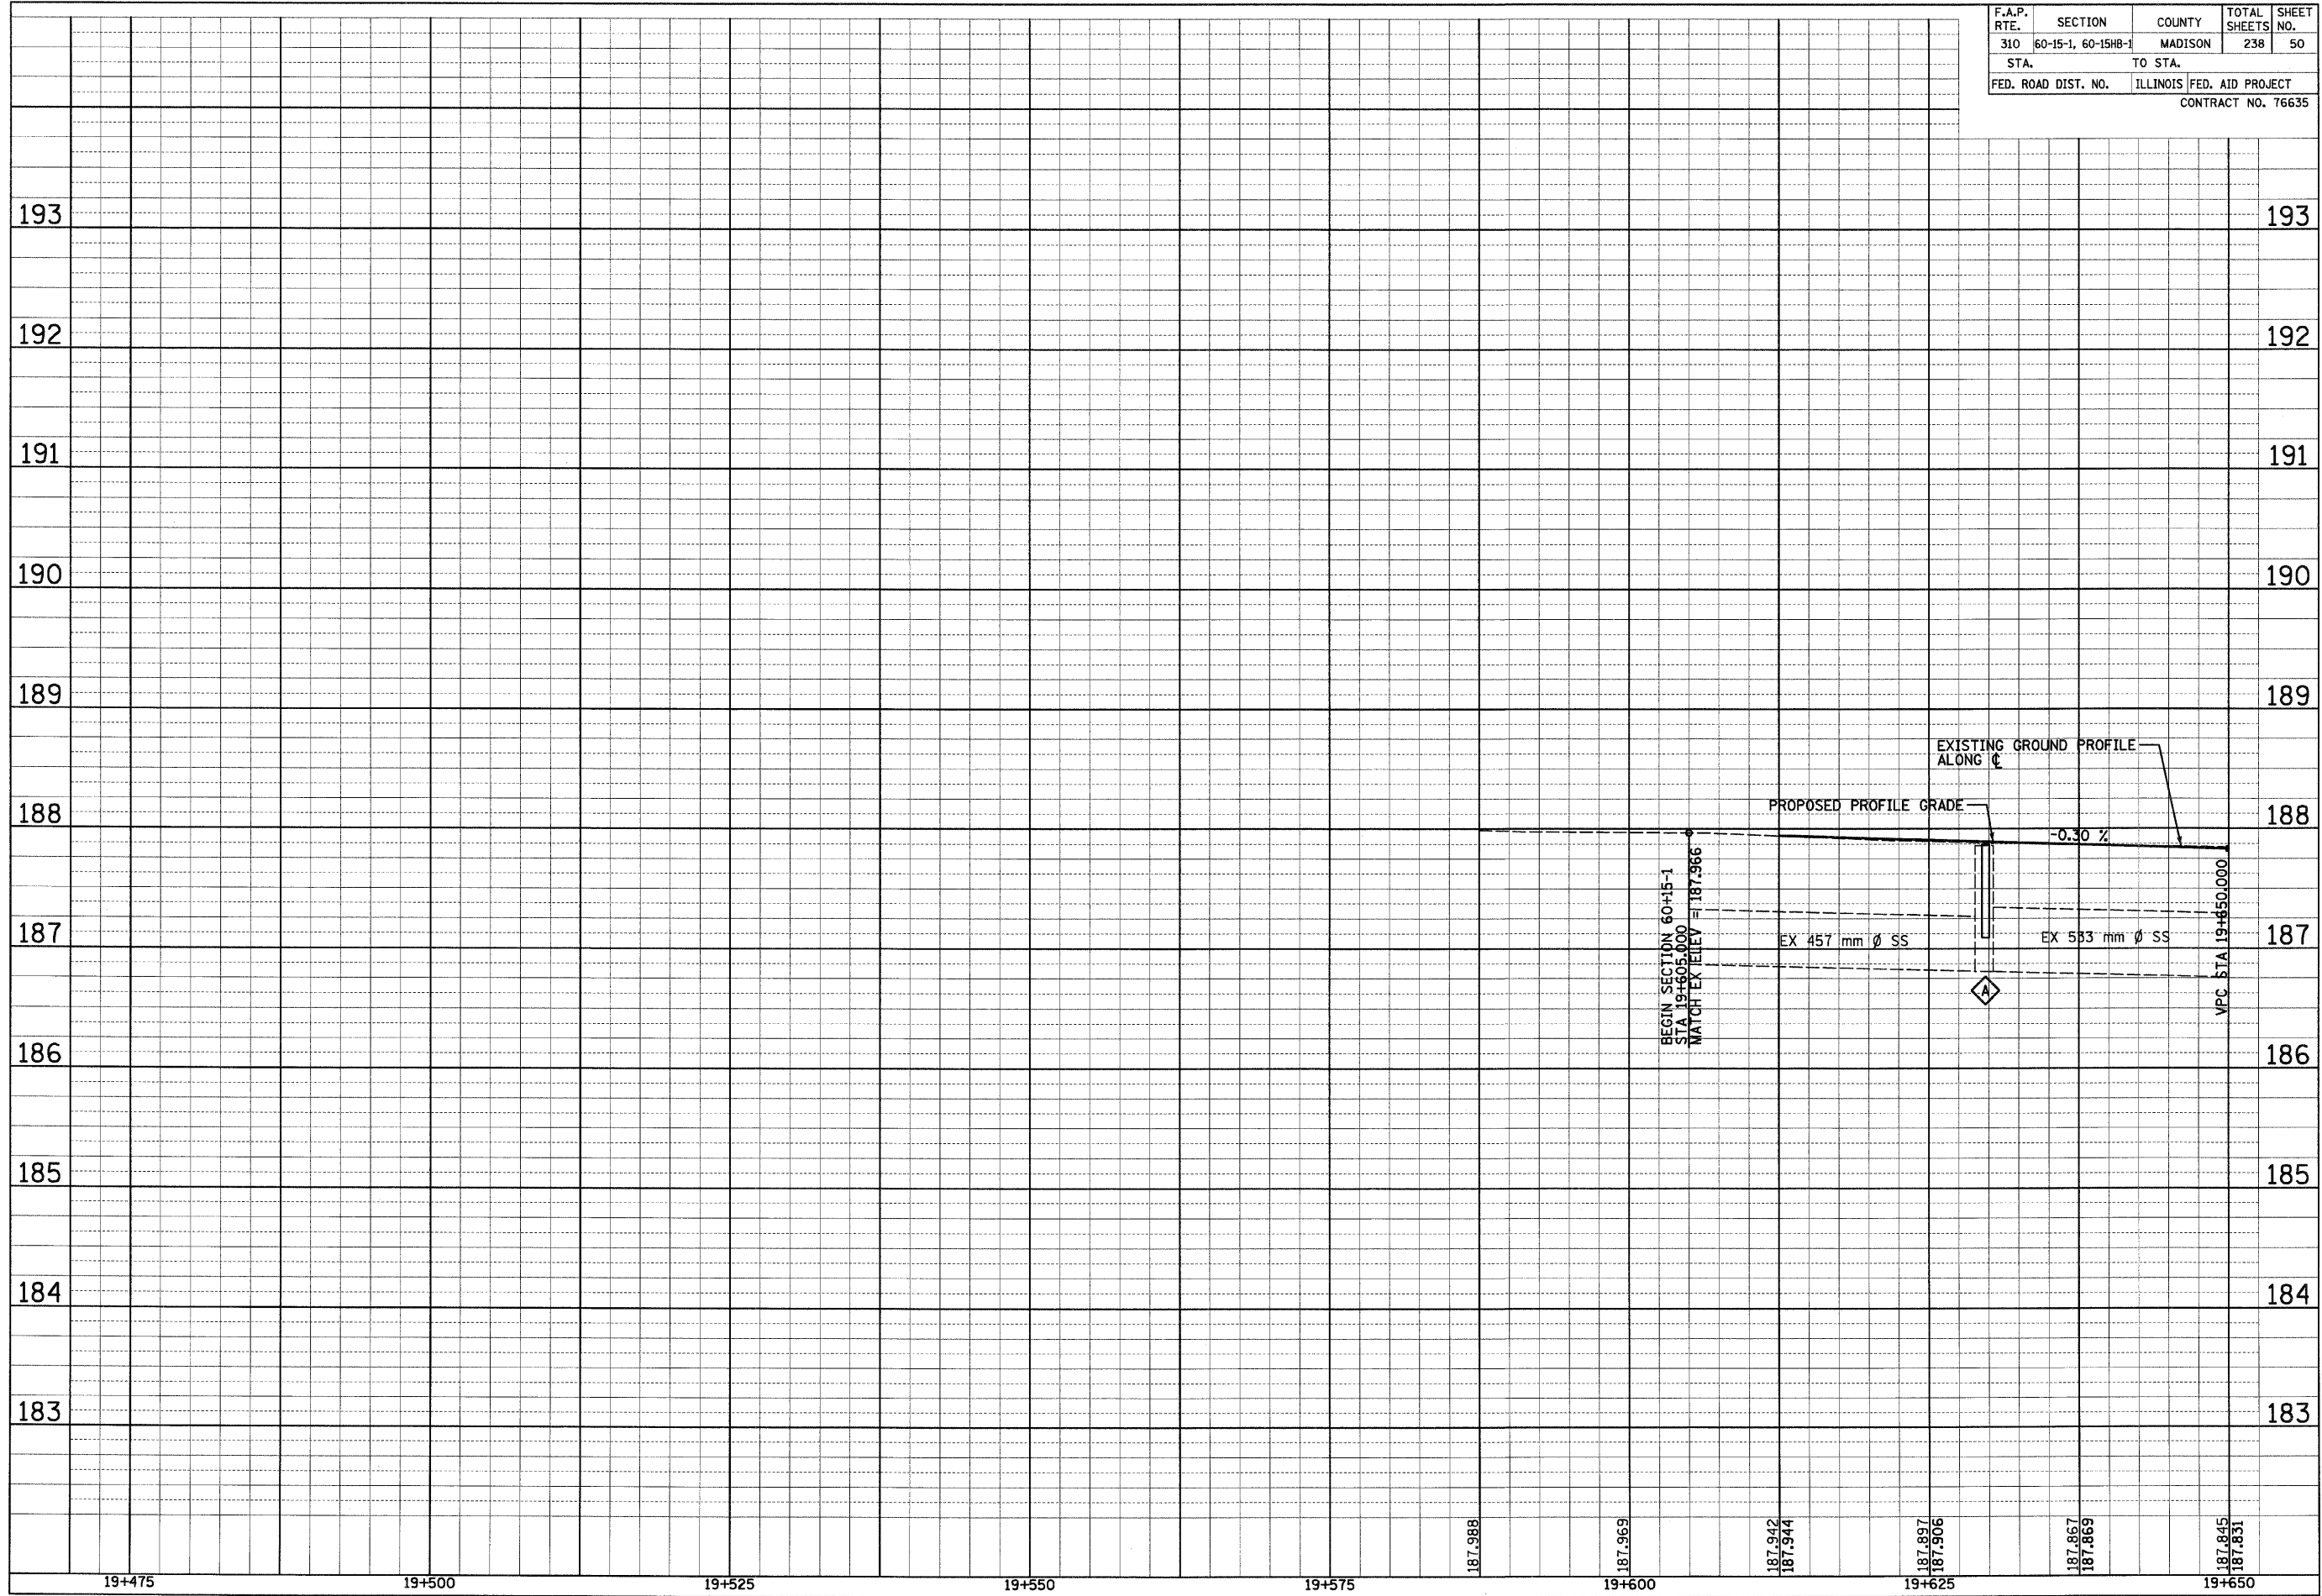

DRAINAGE PROFILE HUMBERT ROAD STA 19+605 TO STA 19+650