


1:32:57 PM

p:\00files\00024\dhumbert\planprofiles\drprofile015b02.dgn

FINAL SURVEYED	BY	DATE
SURVEY PLOTTED		
NOTE BOOK TEMPLATE		
AREAS CHECKED		
NO.		

ORIGINAL SURVEYED	BY	DATE
SURVEY PLOTTED		
NOTE BOOK TEMPLATE		
AREAS CHECKED		
NO.		

F.A.P. RTE.	SECTION	COUNTY	TOTAL SHEETS	SHEET NO.
310	60-15-1, 60-15HB-1	MADISON	238	52
STA. 19+650		TO STA. 19+825		
FED. ROAD DIST. NO.		ILLINOIS FED. AID PROJECT		
CONTRACT NO. 76635				

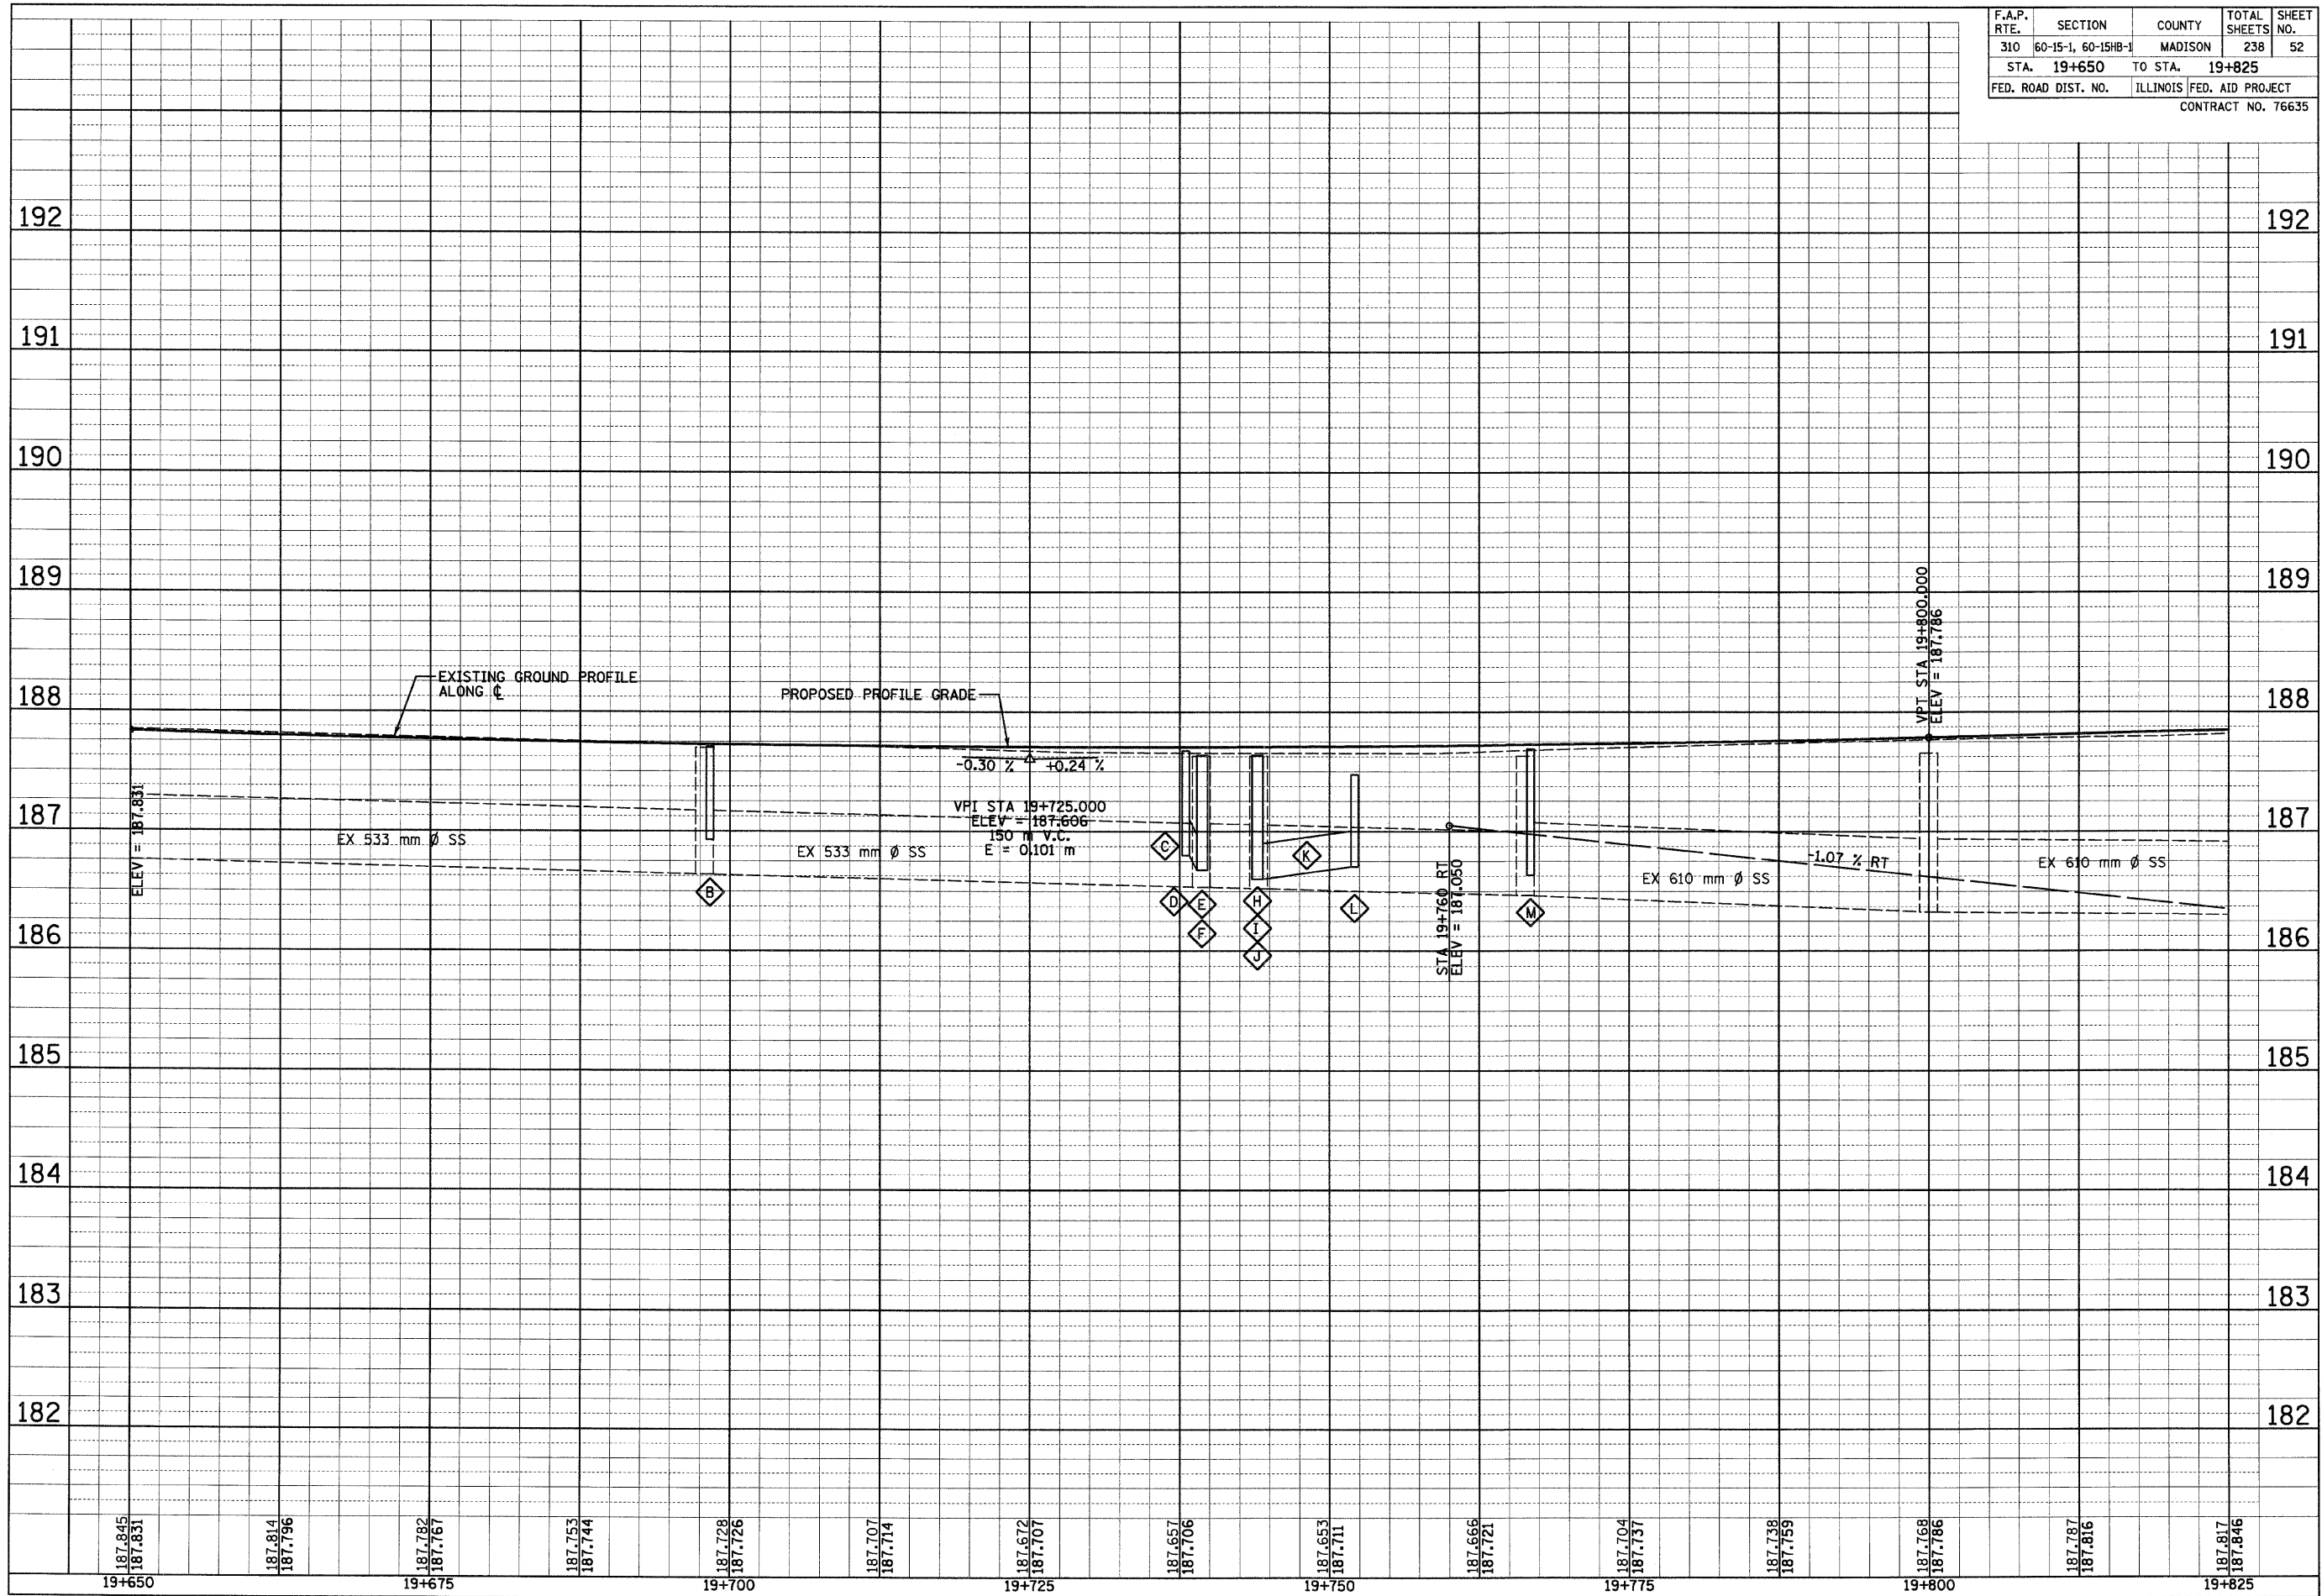

187.845	187.814	187.782	187.753	187.728	187.707	187.672	187.657	187.653	187.666	187.704	187.738	187.768	187.787	187.817
187.831	187.796	187.767	187.744	187.726	187.714	187.707	187.706	187.711	187.721	187.737	187.759	187.786	187.816	187.846
19+650		19+675		19+700		19+725		19+750		19+775		19+800		19+825