


1:35:05 PM

p:\00files\00024\dhumbert\planprofile\drprofile015b04.dgn

| FINAL SURVEYED SURVEY PLOTTED | BY | DATE |
|-------------------------------|----|------|
| NO. _____ | | |
| AREAS CHECKED | | |

| ORIGINAL SURVEYED SURVEY PLOTTED | BY | DATE |
|----------------------------------|----|------|
| NO. _____ | | |
| AREAS CHECKED | | |

| | | | | |
|---------------------|--------------------|---------------------------|--------------|-----------|
| F.A.P. RTE. | SECTION | COUNTY | TOTAL SHEETS | SHEET NO. |
| 310 | 60-15-1, 60-15HB-1 | MADISON | 238 | 56 |
| STA. | | TO STA. | | |
| FED. ROAD DIST. NO. | | ILLINOIS FED. AID PROJECT | | |
| CONTRACT NO. 76635 | | | | |

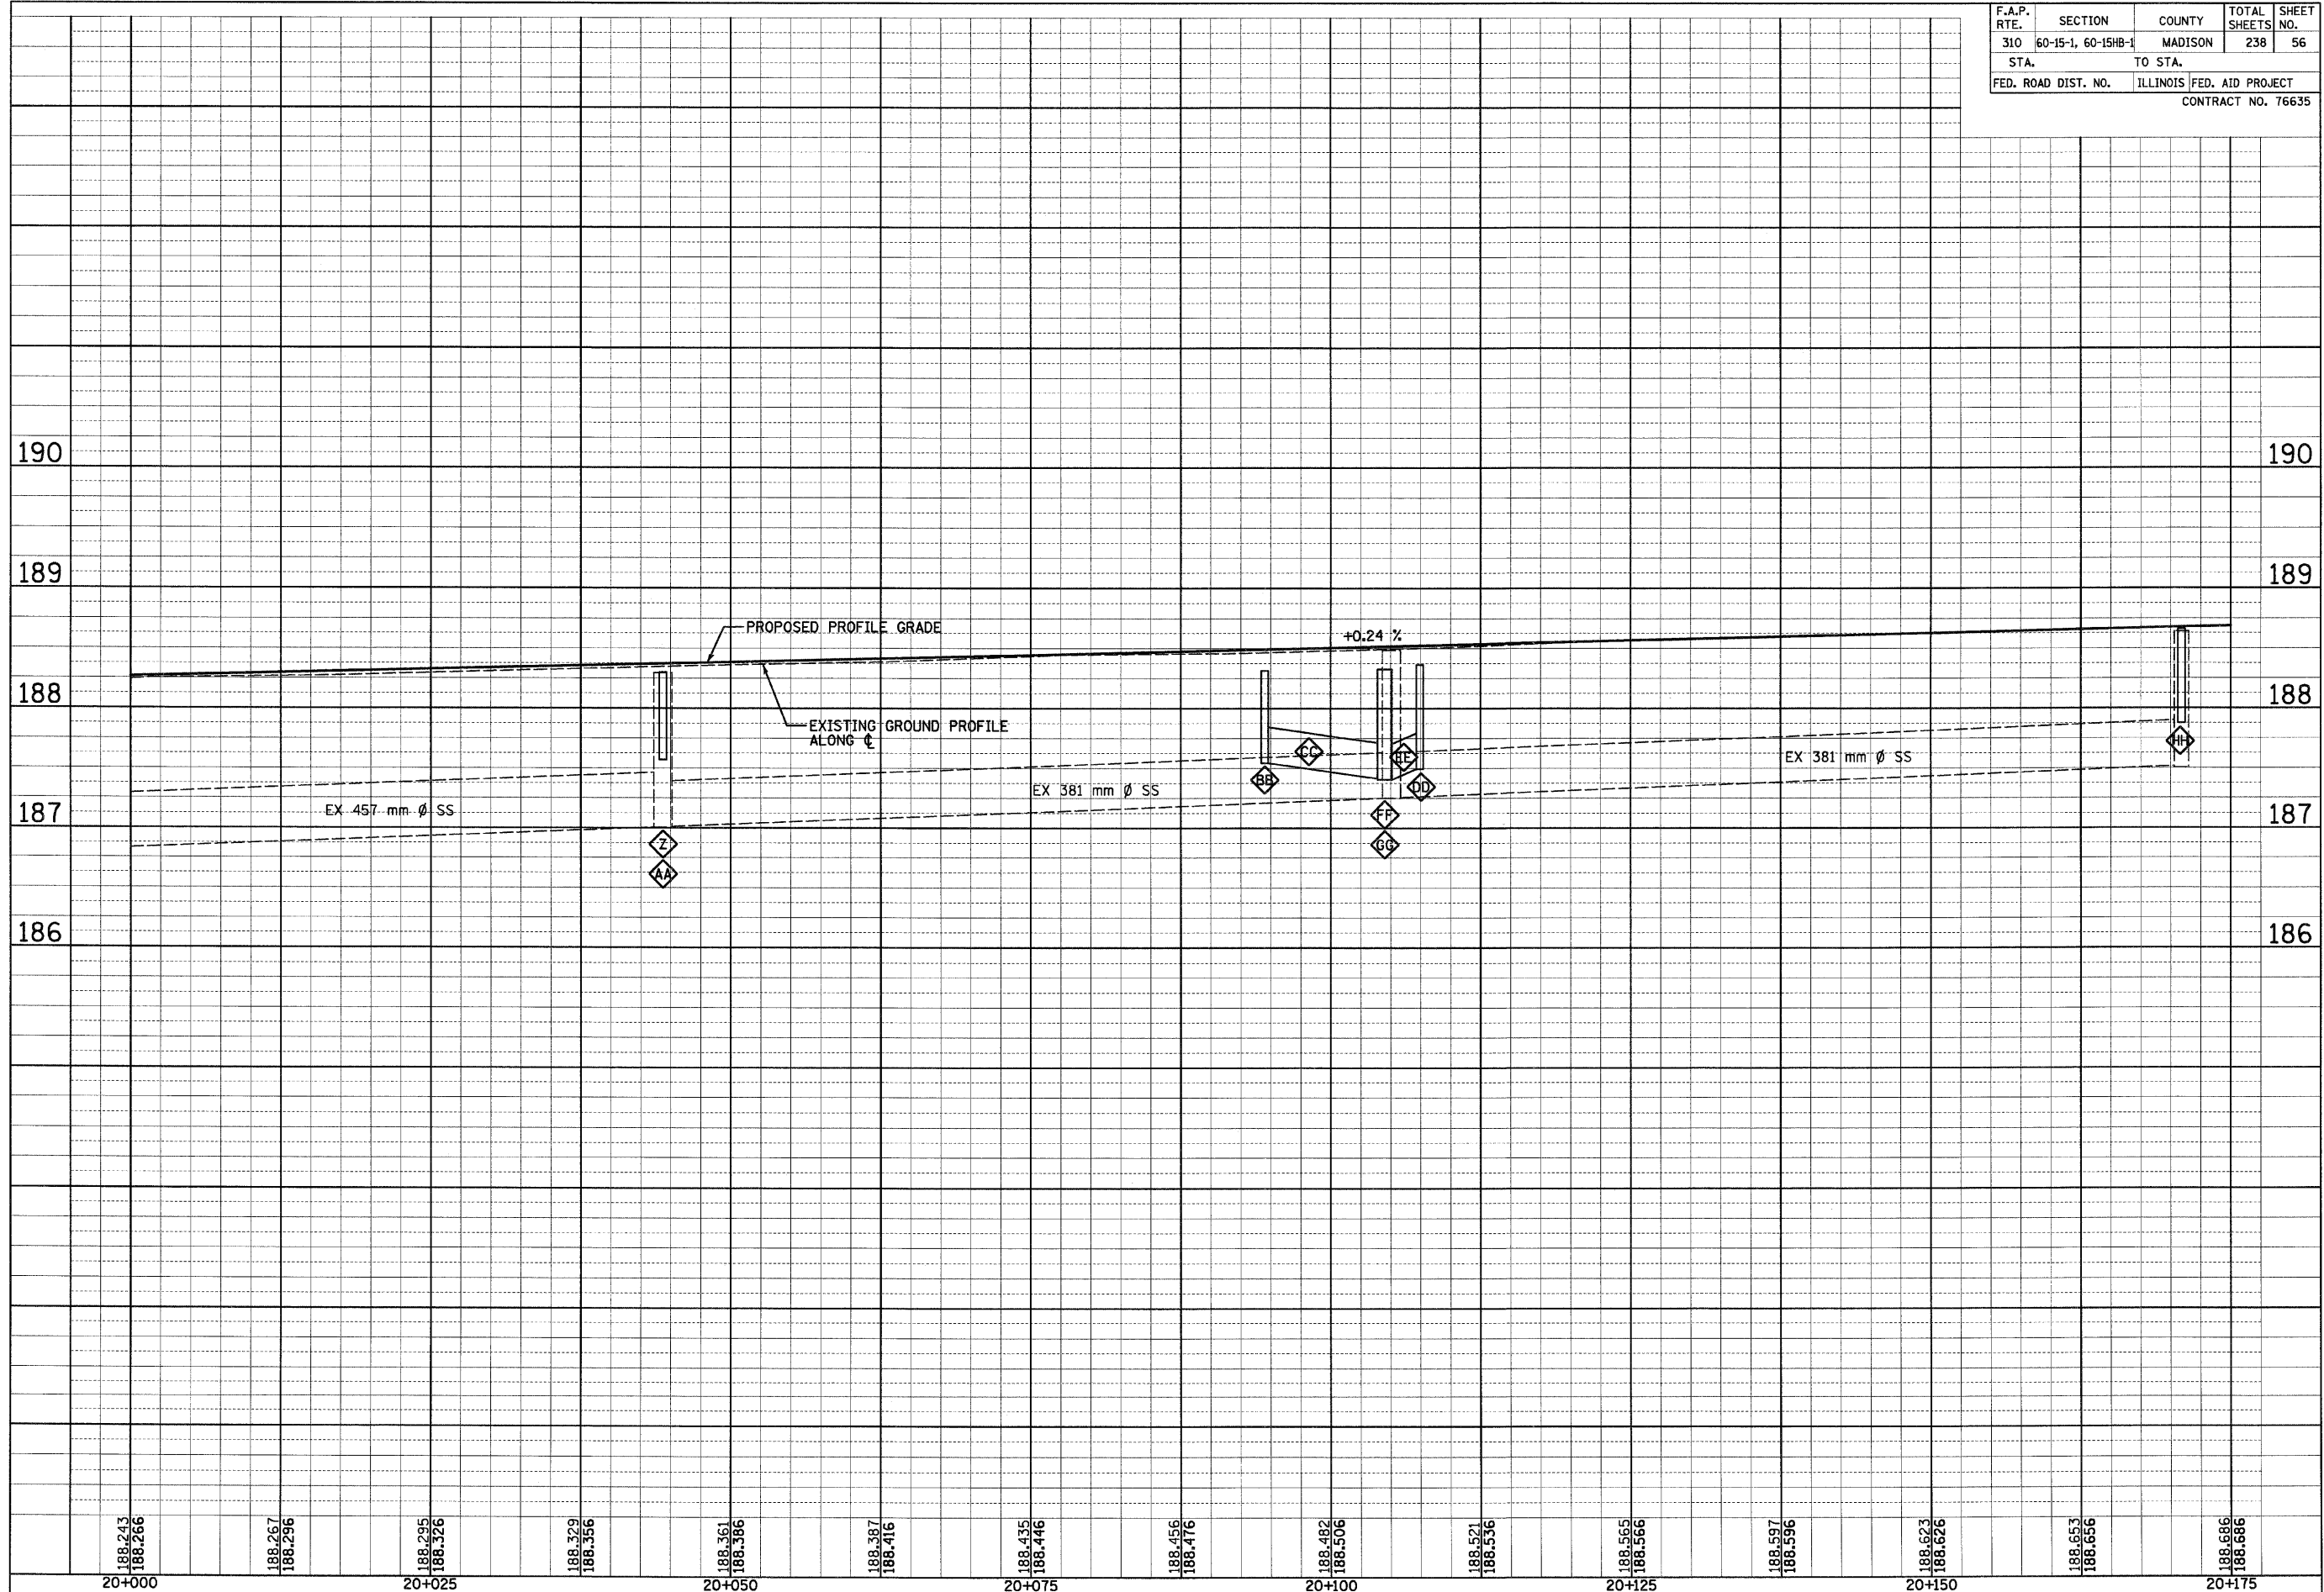

| | | | | | | | | | | | | | | |
|---------|---------|---------|---------|---------|---------|---------|---------|---------|---------|---------|---------|---------|---------|---------|
| 188.243 | 188.267 | 188.295 | 188.329 | 188.361 | 188.387 | 188.435 | 188.456 | 188.482 | 188.521 | 188.565 | 188.597 | 188.623 | 188.653 | 188.686 |
| 188.266 | 188.296 | 188.326 | 188.356 | 188.386 | 188.416 | 188.446 | 188.476 | 188.506 | 188.536 | 188.566 | 188.596 | 188.626 | 188.656 | 188.686 |
| 20+000 | | 20+025 | | 20+050 | | 20+075 | | 20+100 | | 20+125 | | 20+150 | | 20+175 |

DRAINAGE PROFILE HUMBERT ROAD STA 20+000 TO STA 20+175