


| F.A.P. RTE.         | SECTION            | COUNTY                    | TOTAL SHEETS | SHEET NO. |
|---------------------|--------------------|---------------------------|--------------|-----------|
| 310                 | 60-15-1, 60-15HB-1 | MADISON                   | 238          | 88        |
| STA.                |                    | TO STA.                   |              |           |
| FED. ROAD DIST. NO. |                    | ILLINOIS FED. AID PROJECT |              |           |
| CONTRACT NO. 76635  |                    |                           |              |           |



**PAVEMENT JOINT LEGEND**

- EXPANSION JOINT
- SAWED LONGITUDINAL
- TIED LONGITUDINAL CONSTRUCTION
- SAWED CONTRACTION

SEE STANDARDS 420001 & 420106 FOR DETAILS

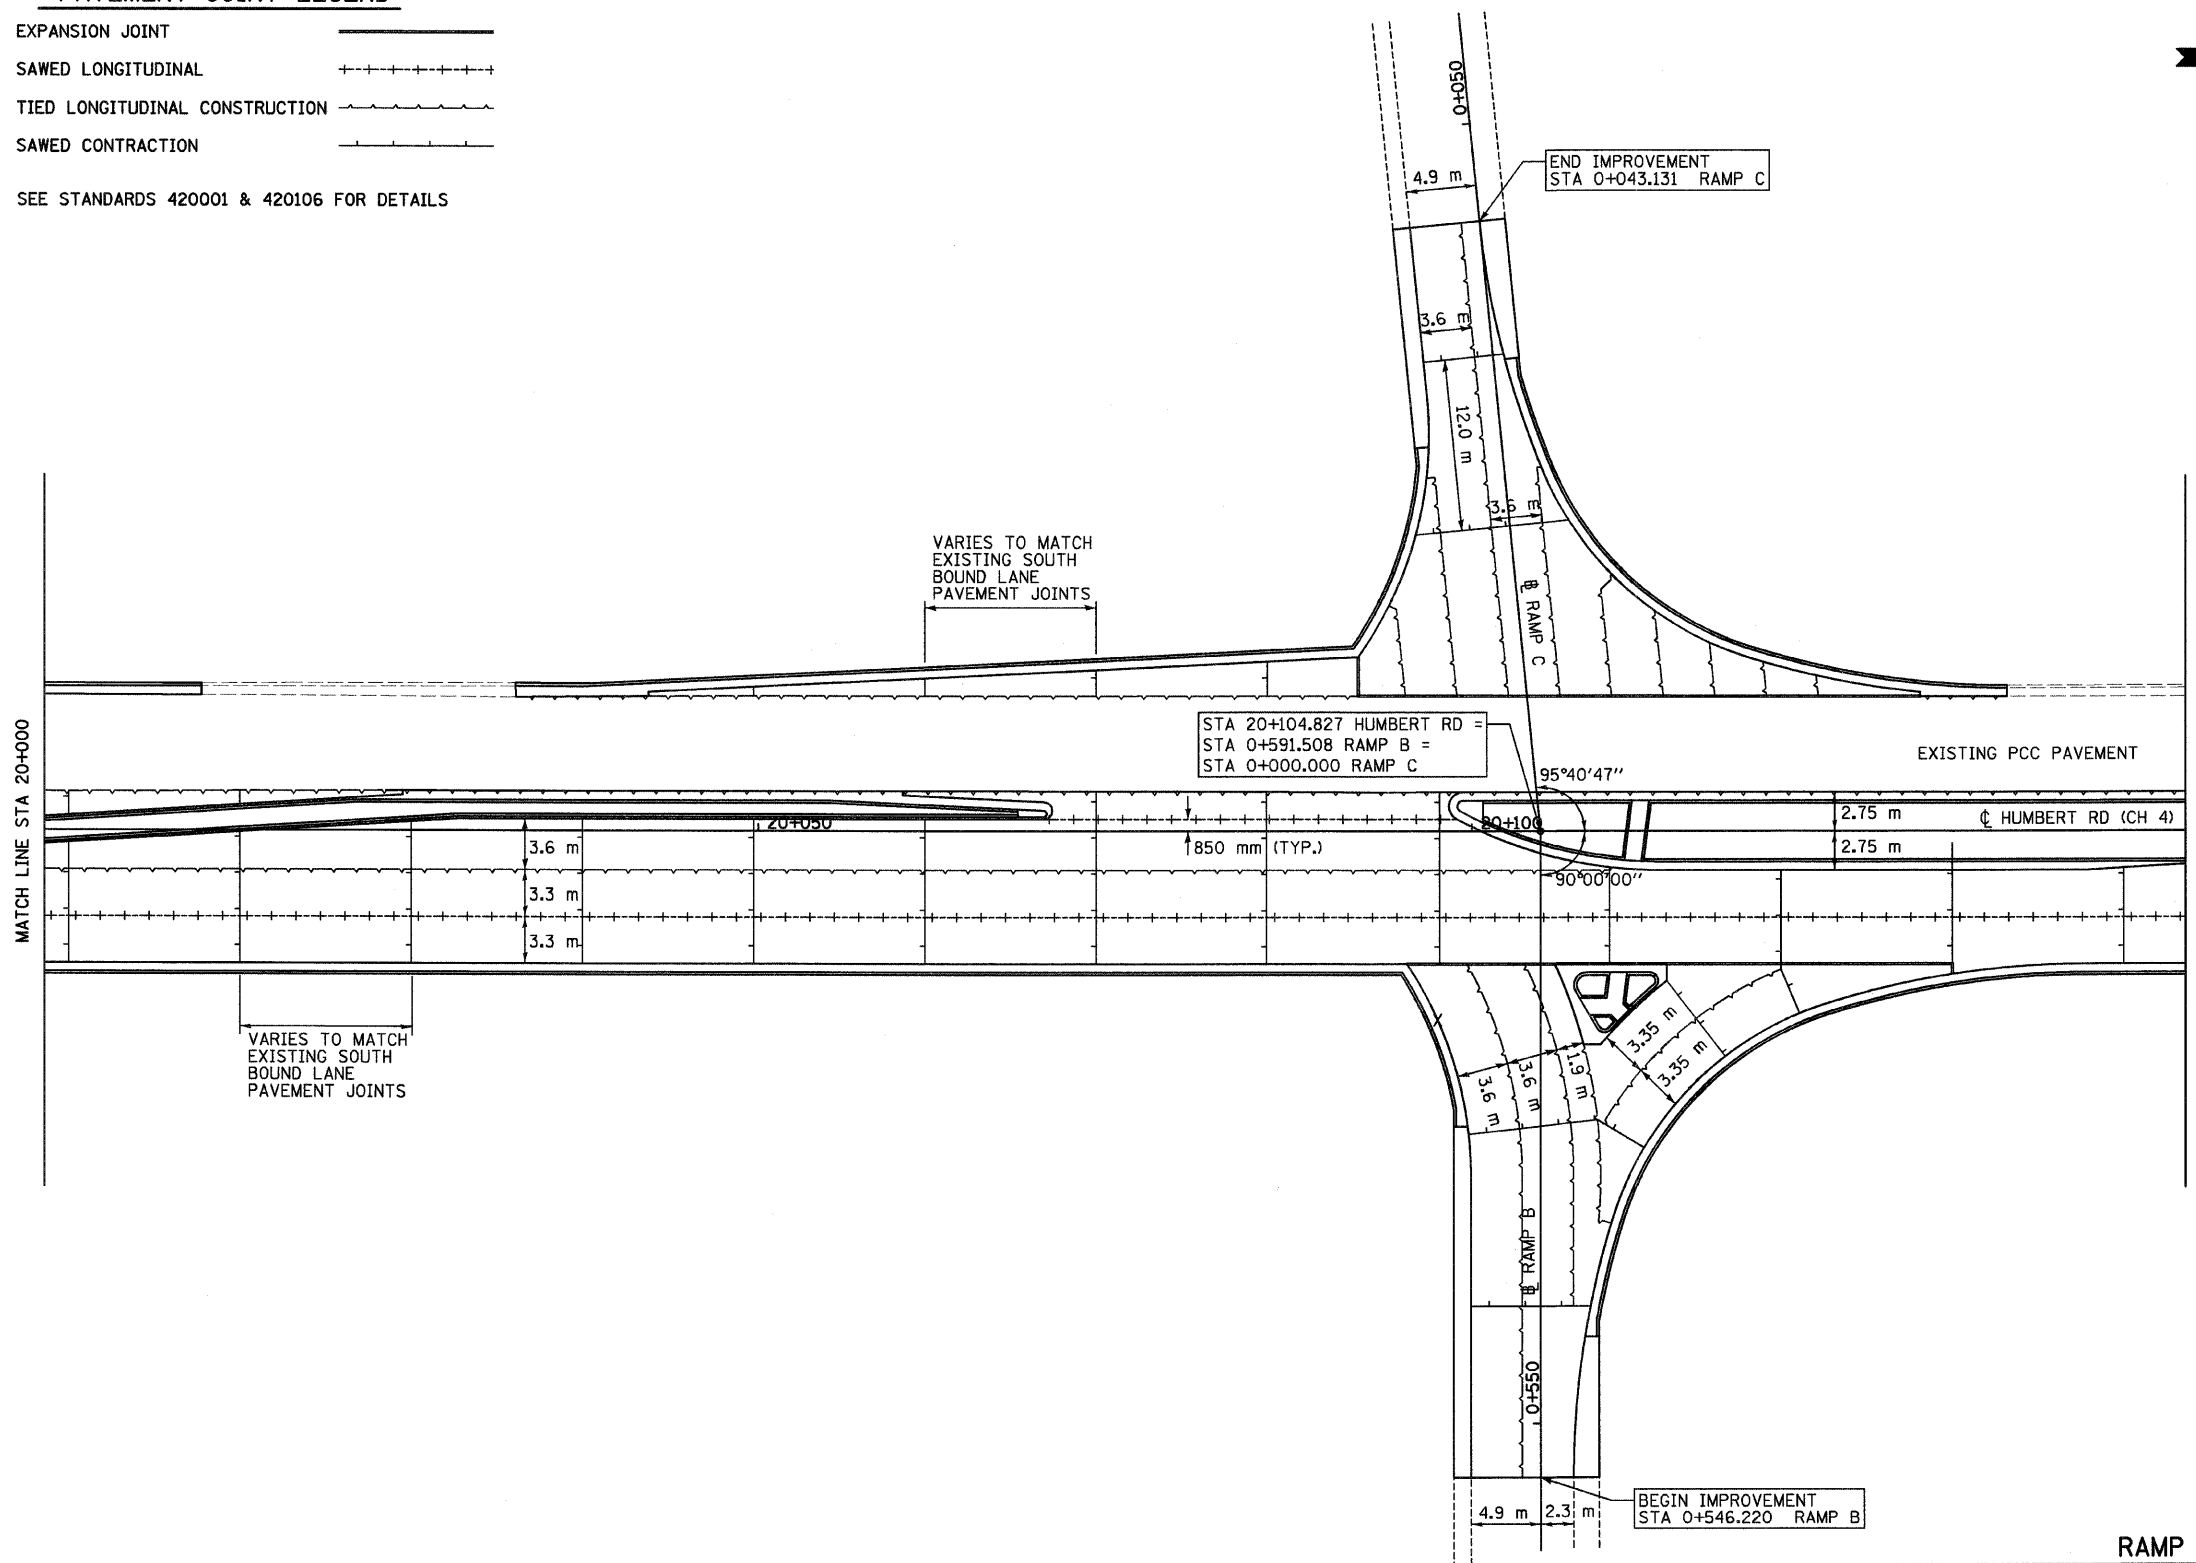


VARIES TO MATCH  
EXISTING SOUTH  
BOUND LANE  
PAVEMENT JOINTS

VARIES TO MATCH  
EXISTING SOUTH  
BOUND LANE  
PAVEMENT JOINTS

STA 20+104.827 HUMBERT RD =  
STA 0+591.508 RAMP B =  
STA 0+000.000 RAMP C

END IMPROVEMENT  
STA 0+043.131 RAMP C

BEGIN IMPROVEMENT  
STA 0+546.220 RAMP B

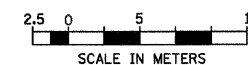

| REVISIONS |      |
|-----------|------|
| NAME      | DATE |
|           |      |
|           |      |
**RAMP B & RAMP C**

ILLINOIS DEPARTMENT OF TRANSPORTATION  
PAVEMENT JOINT DETAILS  
FAP 310 (IL 255)  
SECTIONS 60-15-1, 60-15HB-1  
MADISON COUNTY

DRAWN BY SEB  
CHECKED BY

DATE SEPT 2001