



F.A.P. RTE.	SECTION	COUNTY	TOTAL SHEETS	SHEET NO.
310	60-15-1, 60-15HB-1	MADISON	238	90
STA.		TO STA.		
FED. ROAD DIST. NO.		ILLINOIS FED. AID PROJECT		
CONTRACT NO. 76635				

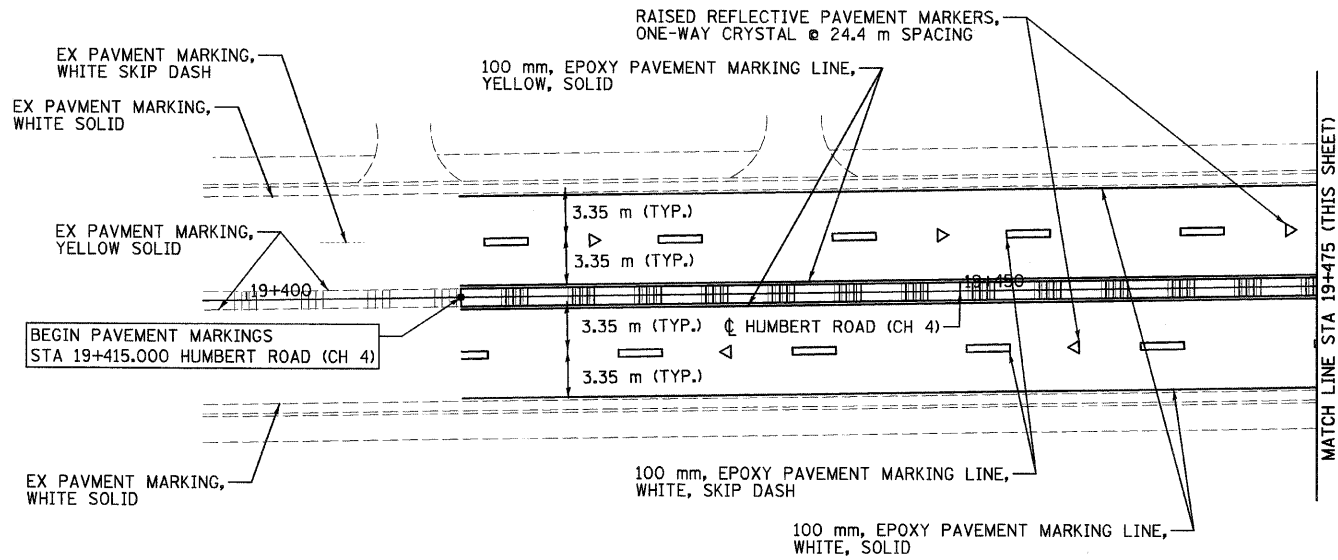


REMOVE EX PAVMENT MARKINGS, YELLOW SOLID FOR STAGE CONSTRUCTION 19+415.0 TO 19+605.0 NB & SB LANES MEDIAN

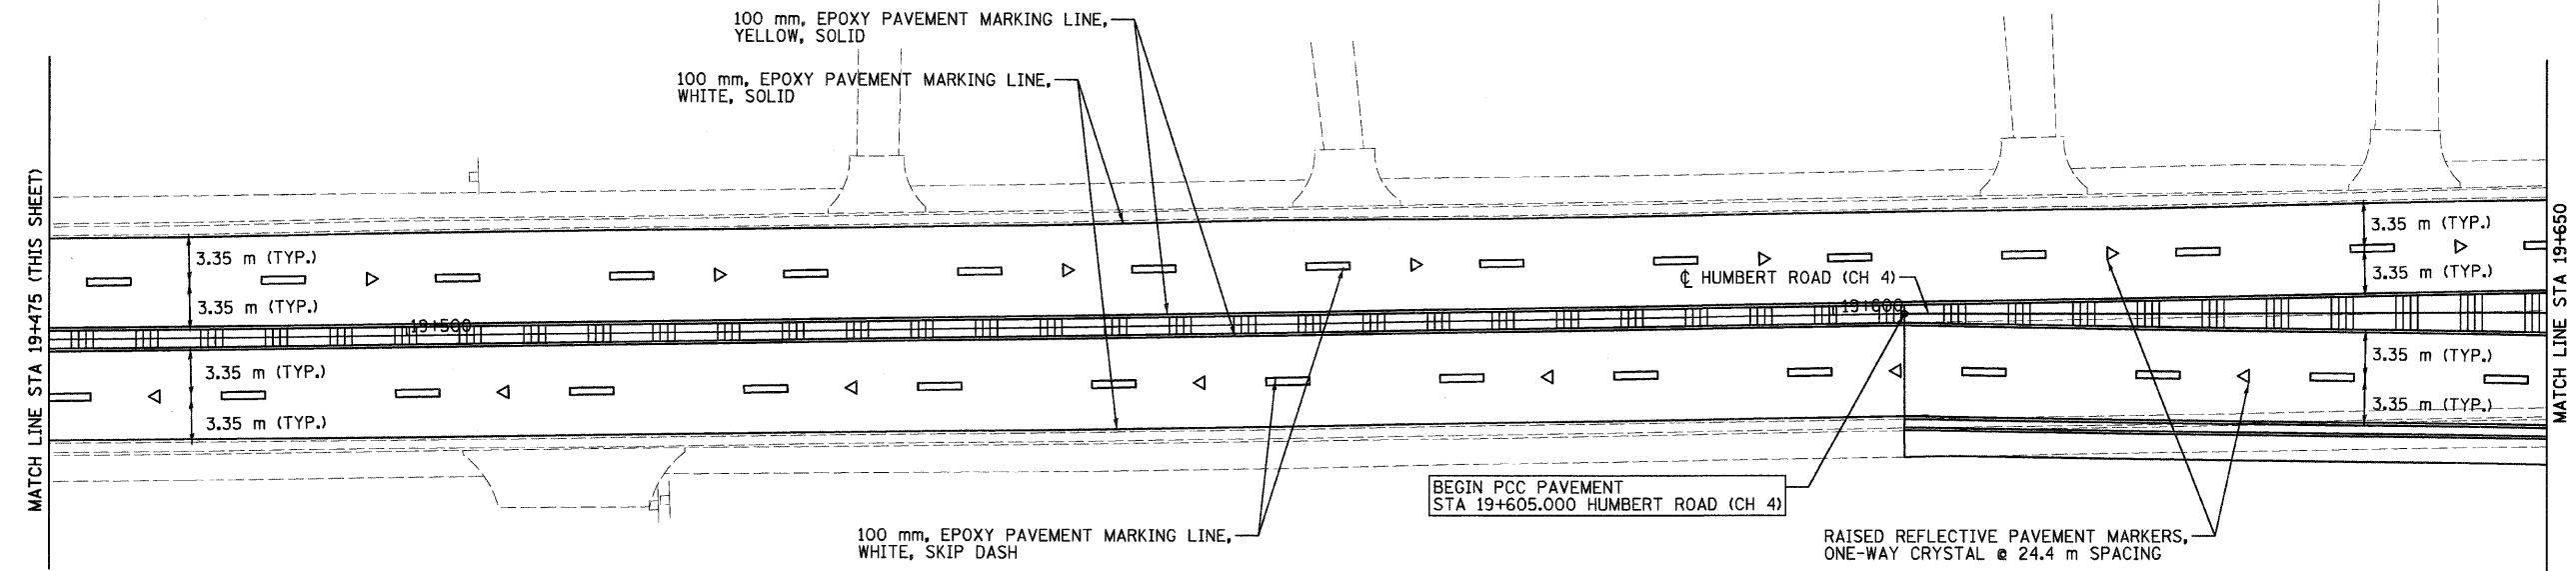

**LEGEND**

- ▷ ONE-WAY CRYSTAL RAISED REFLECTIVE PAVEMENT MARKER
- STA ← EPOXY PAVEMENT MARKING, WHITE, LEFT TURN ARROW (LARGE SIZE)
- STA → EPOXY PAVEMENT MARKING WHITE, RIGHT TURN ARROW (LARGE SIZE)

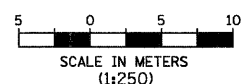

REVISIONS	
NAME	DATE

ILLINOIS DEPARTMENT OF TRANSPORTATION  
**PAVEMENT MARKINGS**  
 FAP 310 (IL 255)  
 SECTIONS 60-15-1, 60-15HB-1  
 MADISON COUNTY  
 DRAWN BY  
 CHECKED BY  
 DATE

HUMBERT ROAD STA 19+605 TO STA 19+650

p:\00f11es\00024\chumbert\pvm\marks\pvm\015b01.dgn