
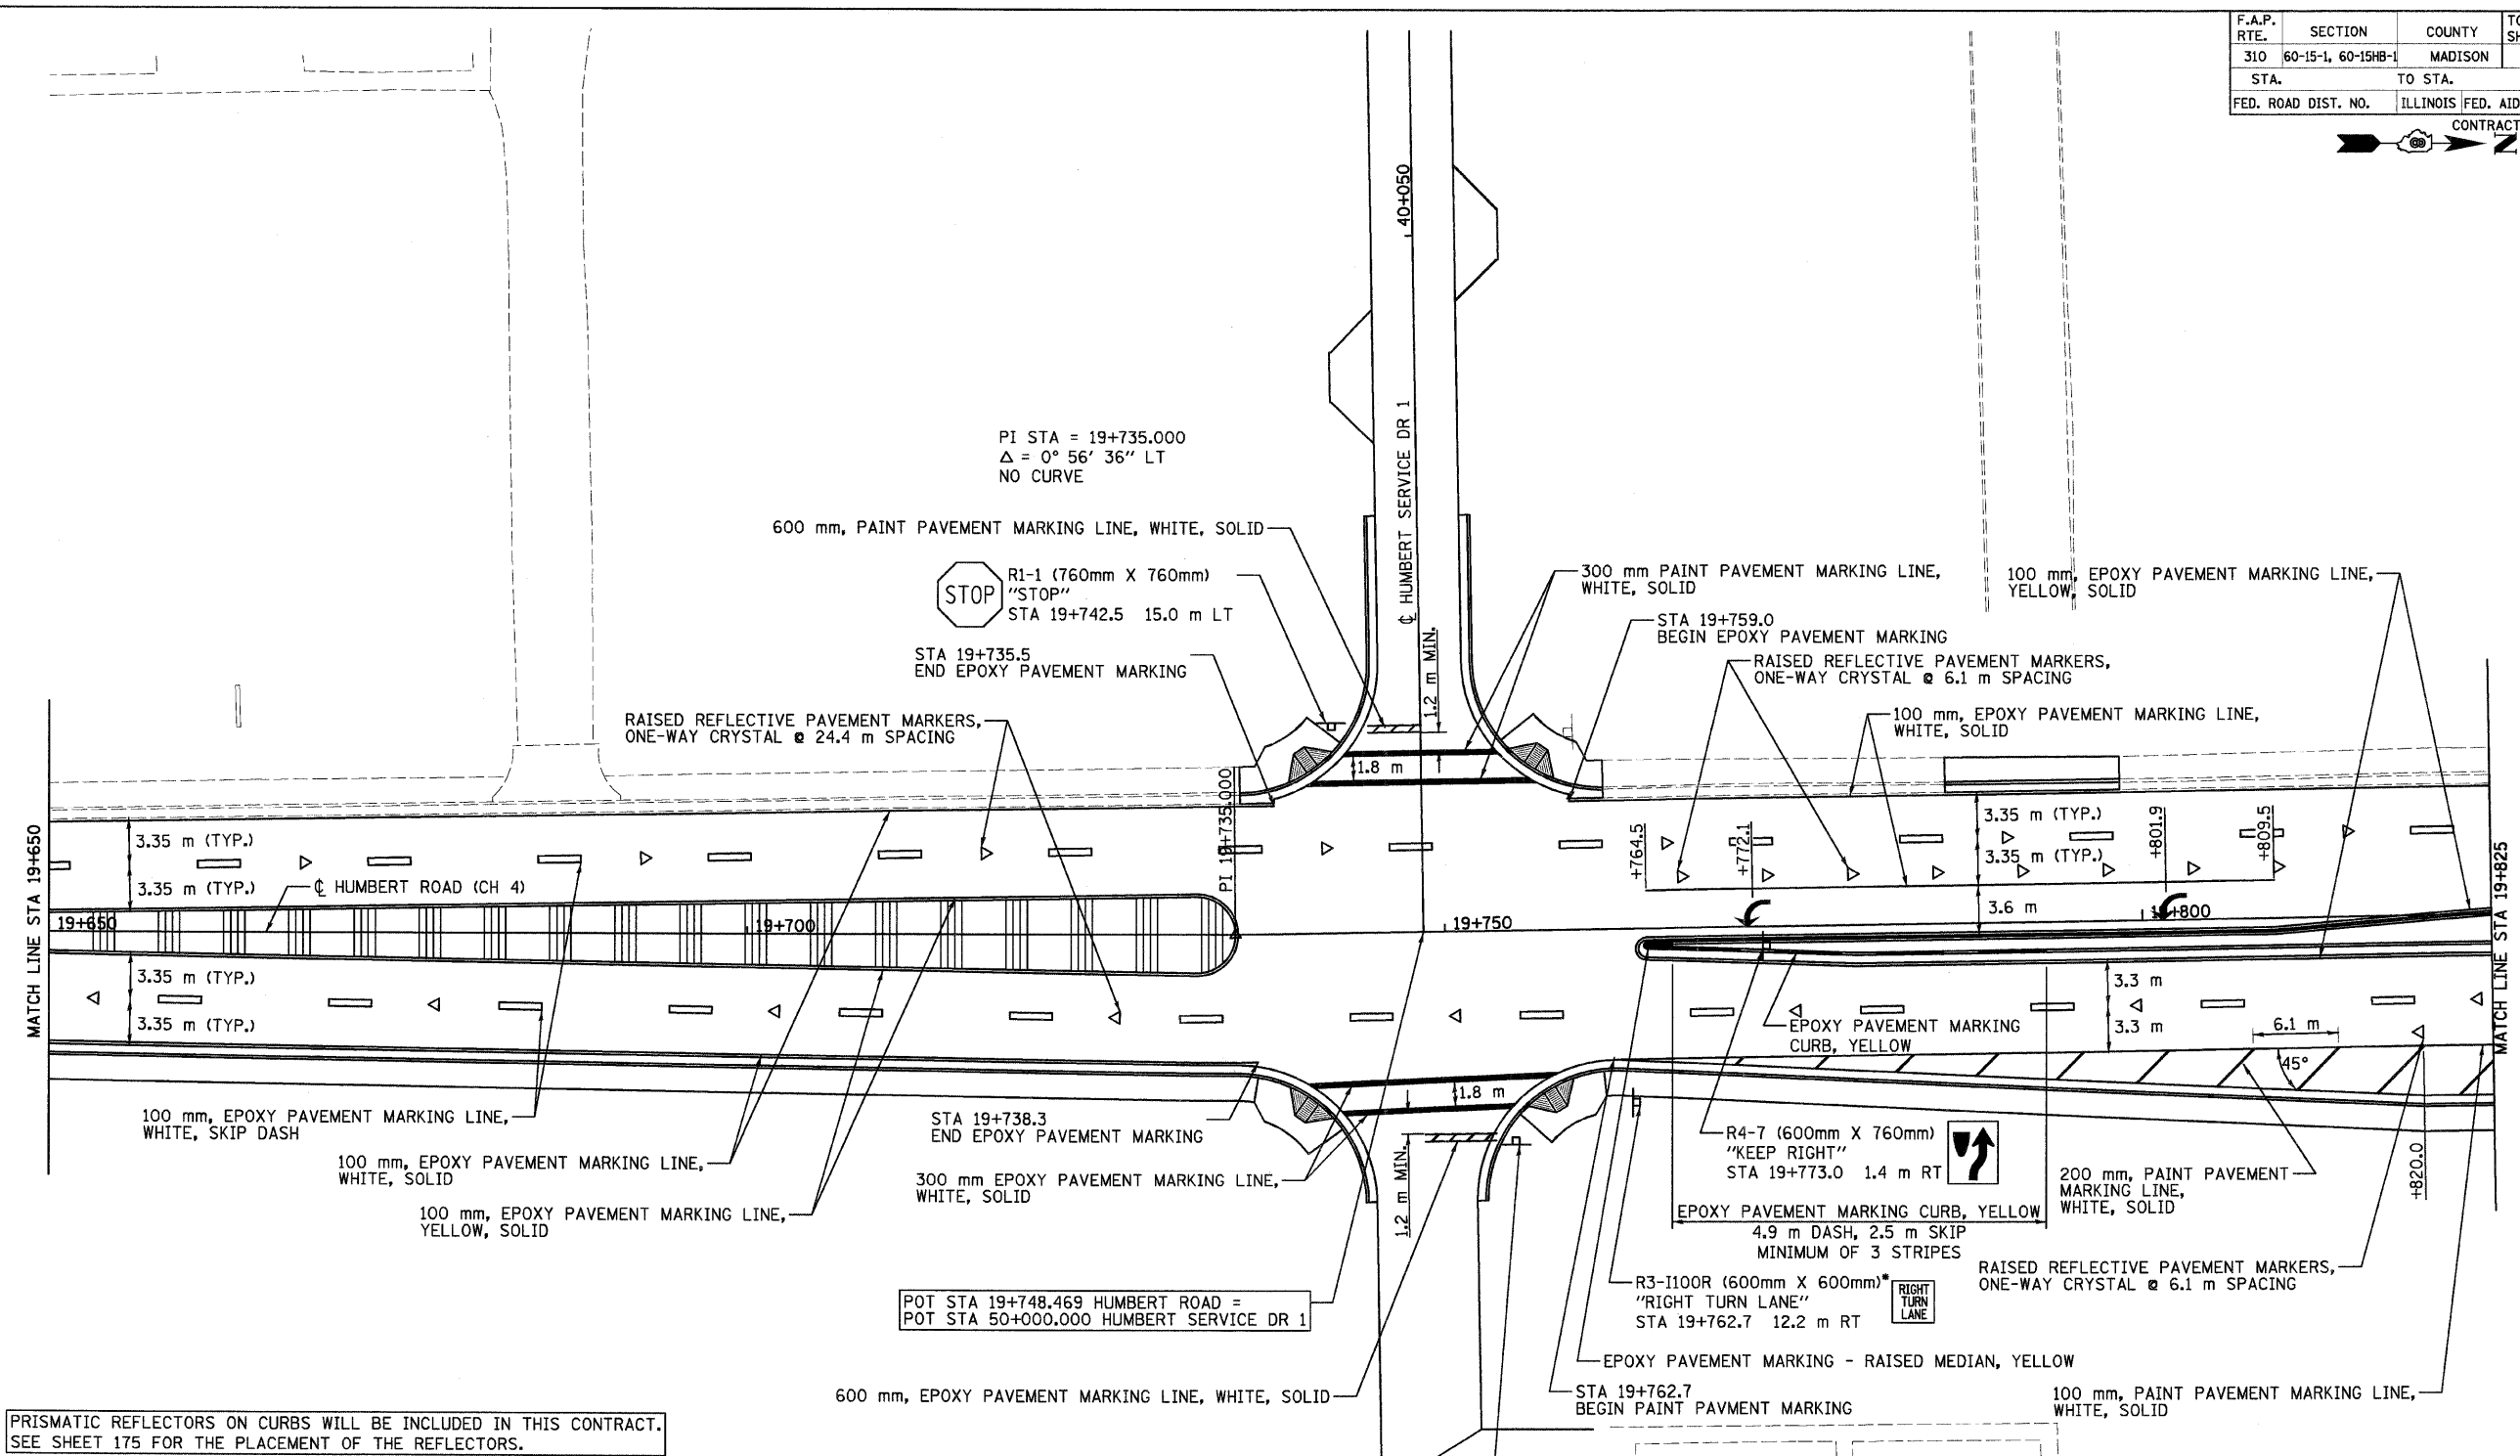


F.A.P. RTE.	SECTION	COUNTY	TOTAL SHEETS	SHEET NO.
310	60-15-1, 60-15HB-1	MADISON	238	91
STA.		TO STA.		
FED. ROAD DIST. NO.		ILLINOIS FED. AID PROJECT		
CONTRACT NO. 76635				

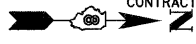

PRISMATIC REFLECTORS ON CURBS WILL BE INCLUDED IN THIS CONTRACT. SEE SHEET 175 FOR THE PLACEMENT OF THE REFLECTORS.

LEGEND

- ▷ ONE-WAY CRYSTAL RAISED REFLECTIVE PAVEMENT MARKER
- STA ← EPOXY PAVEMENT MARKING, WHITE, LEFT TURN ARROW (LARGE SIZE)
- STA → EPOXY PAVEMENT MARKING WHITE, RIGHT TURN ARROW (LARGE SIZE)

* - COVER OR TURN AWAY FROM ONCOMING TRAFFIC

REVISIONS	
NAME	DATE

ILLINOIS DEPARTMENT OF TRANSPORTATION
PAVEMENT MARKINGS
 FAP 310 (IL 255)
 SECTIONS 60-15-1, 60-15HB-1
 MADISON COUNTY

DRAWN BY
 CHECKED BY
 DATE

HUMBERT ROAD STA 19+650 TO STA 19+825

p:\00files\02024\dhumber-t\pvm\marks\pvm\015b02.dgn