


F.A.P. RTE.	SECTION	COUNTY	TOTAL SHEETS	SHEET NO.
310	60-15-1, 60-15HB-1	MADISON	238	93
STA.		TO STA.		
FED. ROAD DIST. NO.		ILLINOIS FED. AID PROJECT		
CONTRACT NO. 76635				




**LEGEND**

- ▷ ONE-WAY CRYSTAL RAISED REFLECTIVE PAVEMENT MARKER
- ⌌ TYPE III BARRICADE
- STA ↶ EPOXY PAVEMENT MARKING, WHITE, LEFT TURN ARROW (LARGE SIZE)
- STA ↷ EPOXY PAVEMENT MARKING, WHITE, RIGHT TURN ARROW (LARGE SIZE)
- ▬▬▬ 600 mm, EPOXY PAVEMENT MARKING LINE, WHITE, SOLID

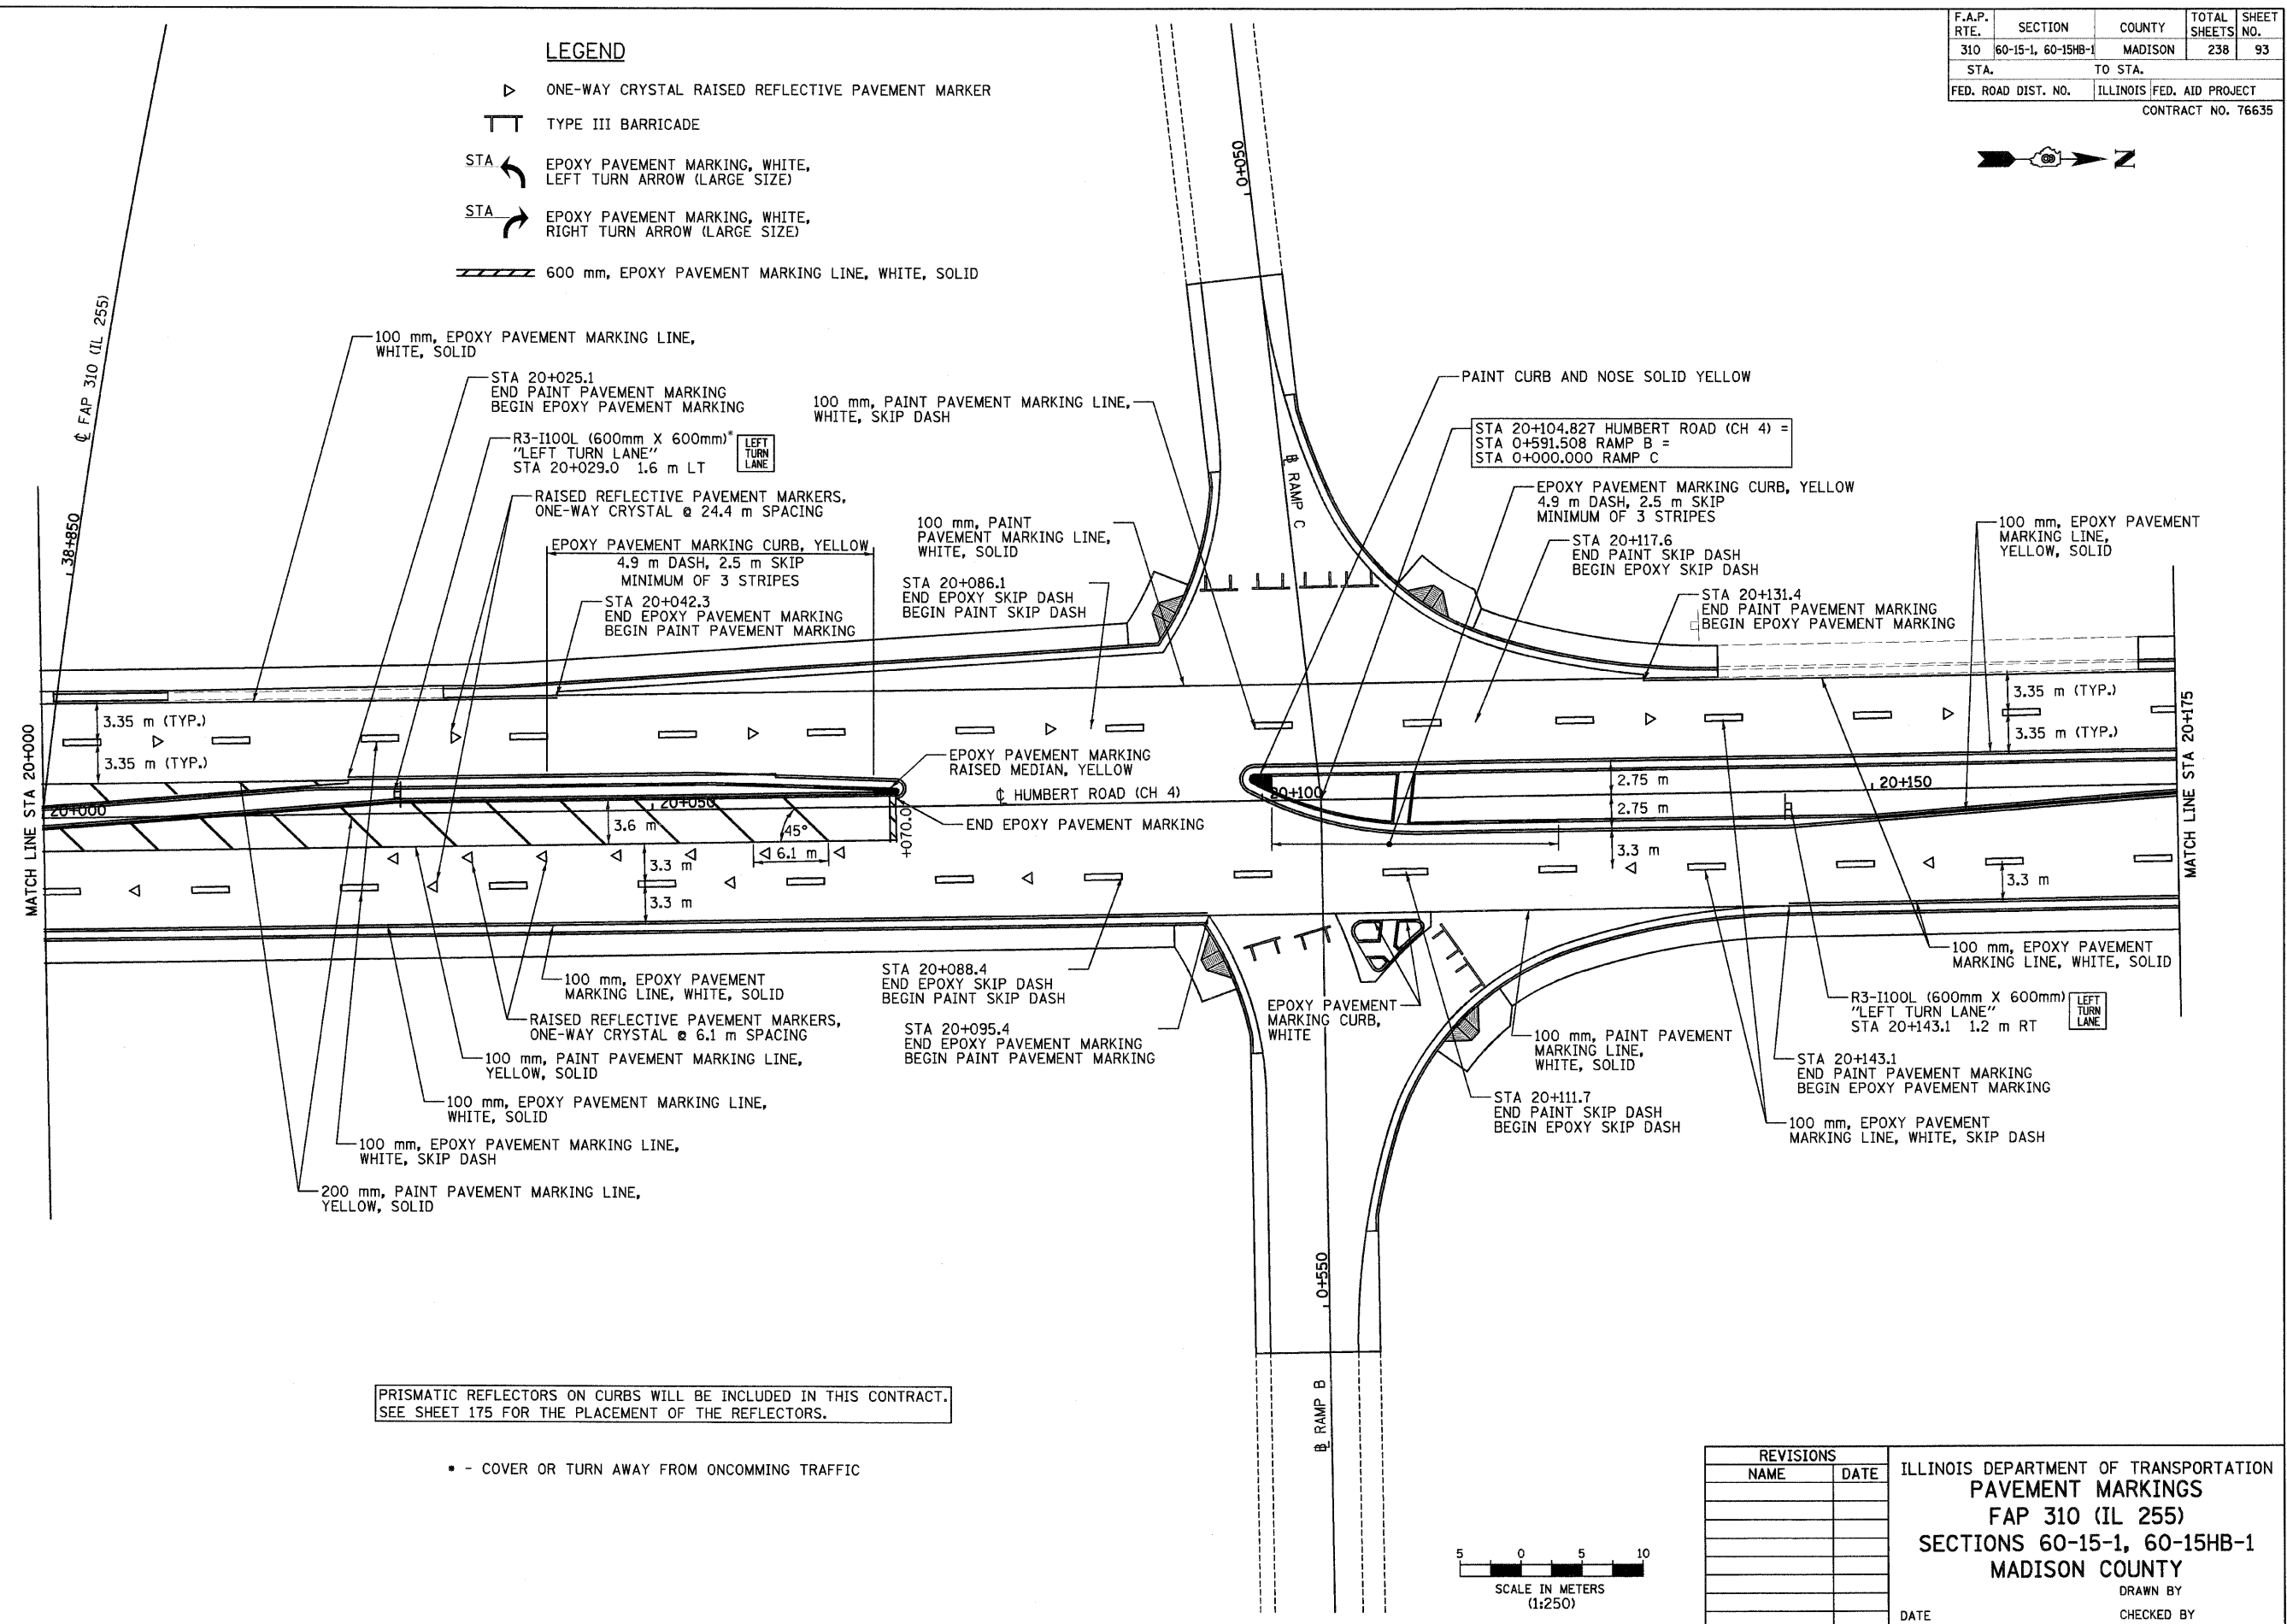

PRISMATIC REFLECTORS ON CURBS WILL BE INCLUDED IN THIS CONTRACT. SEE SHEET 175 FOR THE PLACEMENT OF THE REFLECTORS.

• - COVER OR TURN AWAY FROM ONCOMING TRAFFIC

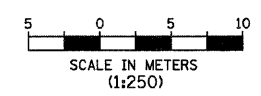

REVISIONS	
NAME	DATE

ILLINOIS DEPARTMENT OF TRANSPORTATION  
**PAVEMENT MARKINGS**  
 FAP 310 (IL 255)  
 SECTIONS 60-15-1, 60-15HB-1  
 MADISON COUNTY  
 DRAWN BY  
 CHECKED BY  
 DATE

HUMBERT ROAD STA 20+000 TO STA 20+175

p:\00f.iles\00024\dhumber-t\pvm\marks\pvm\015b04.dgn