


3:30:17 PM

p:\00files\0024\dhumbert\soils\strata\ssprofile015a10.dgn
p:\00files\0024\dhumbert\soils\strata\ssprofile015a10.dgn

FINAL SURVEYED	BY	DATE
SURVEY PLOTTED		
NOTE BOOK TEMPLATE		
AREAS CHECKED		
NO.		

ORIGINAL SURVEYED	BY	DATE
SURVEY PLOTTED		
NOTE BOOK TEMPLATE		
AREAS CHECKED		
NO.		

F.A.P. RTE.	SECTION	COUNTY	TOTAL SHEETS	SHEET NO.
310	60-15-1, 60-15HB-1	MADISON	238	108
STA.	TO STA.			
FED. ROAD DIST. NO.	ILLINOIS	FED. AID PROJECT		
CONTRACT NO. 76635				

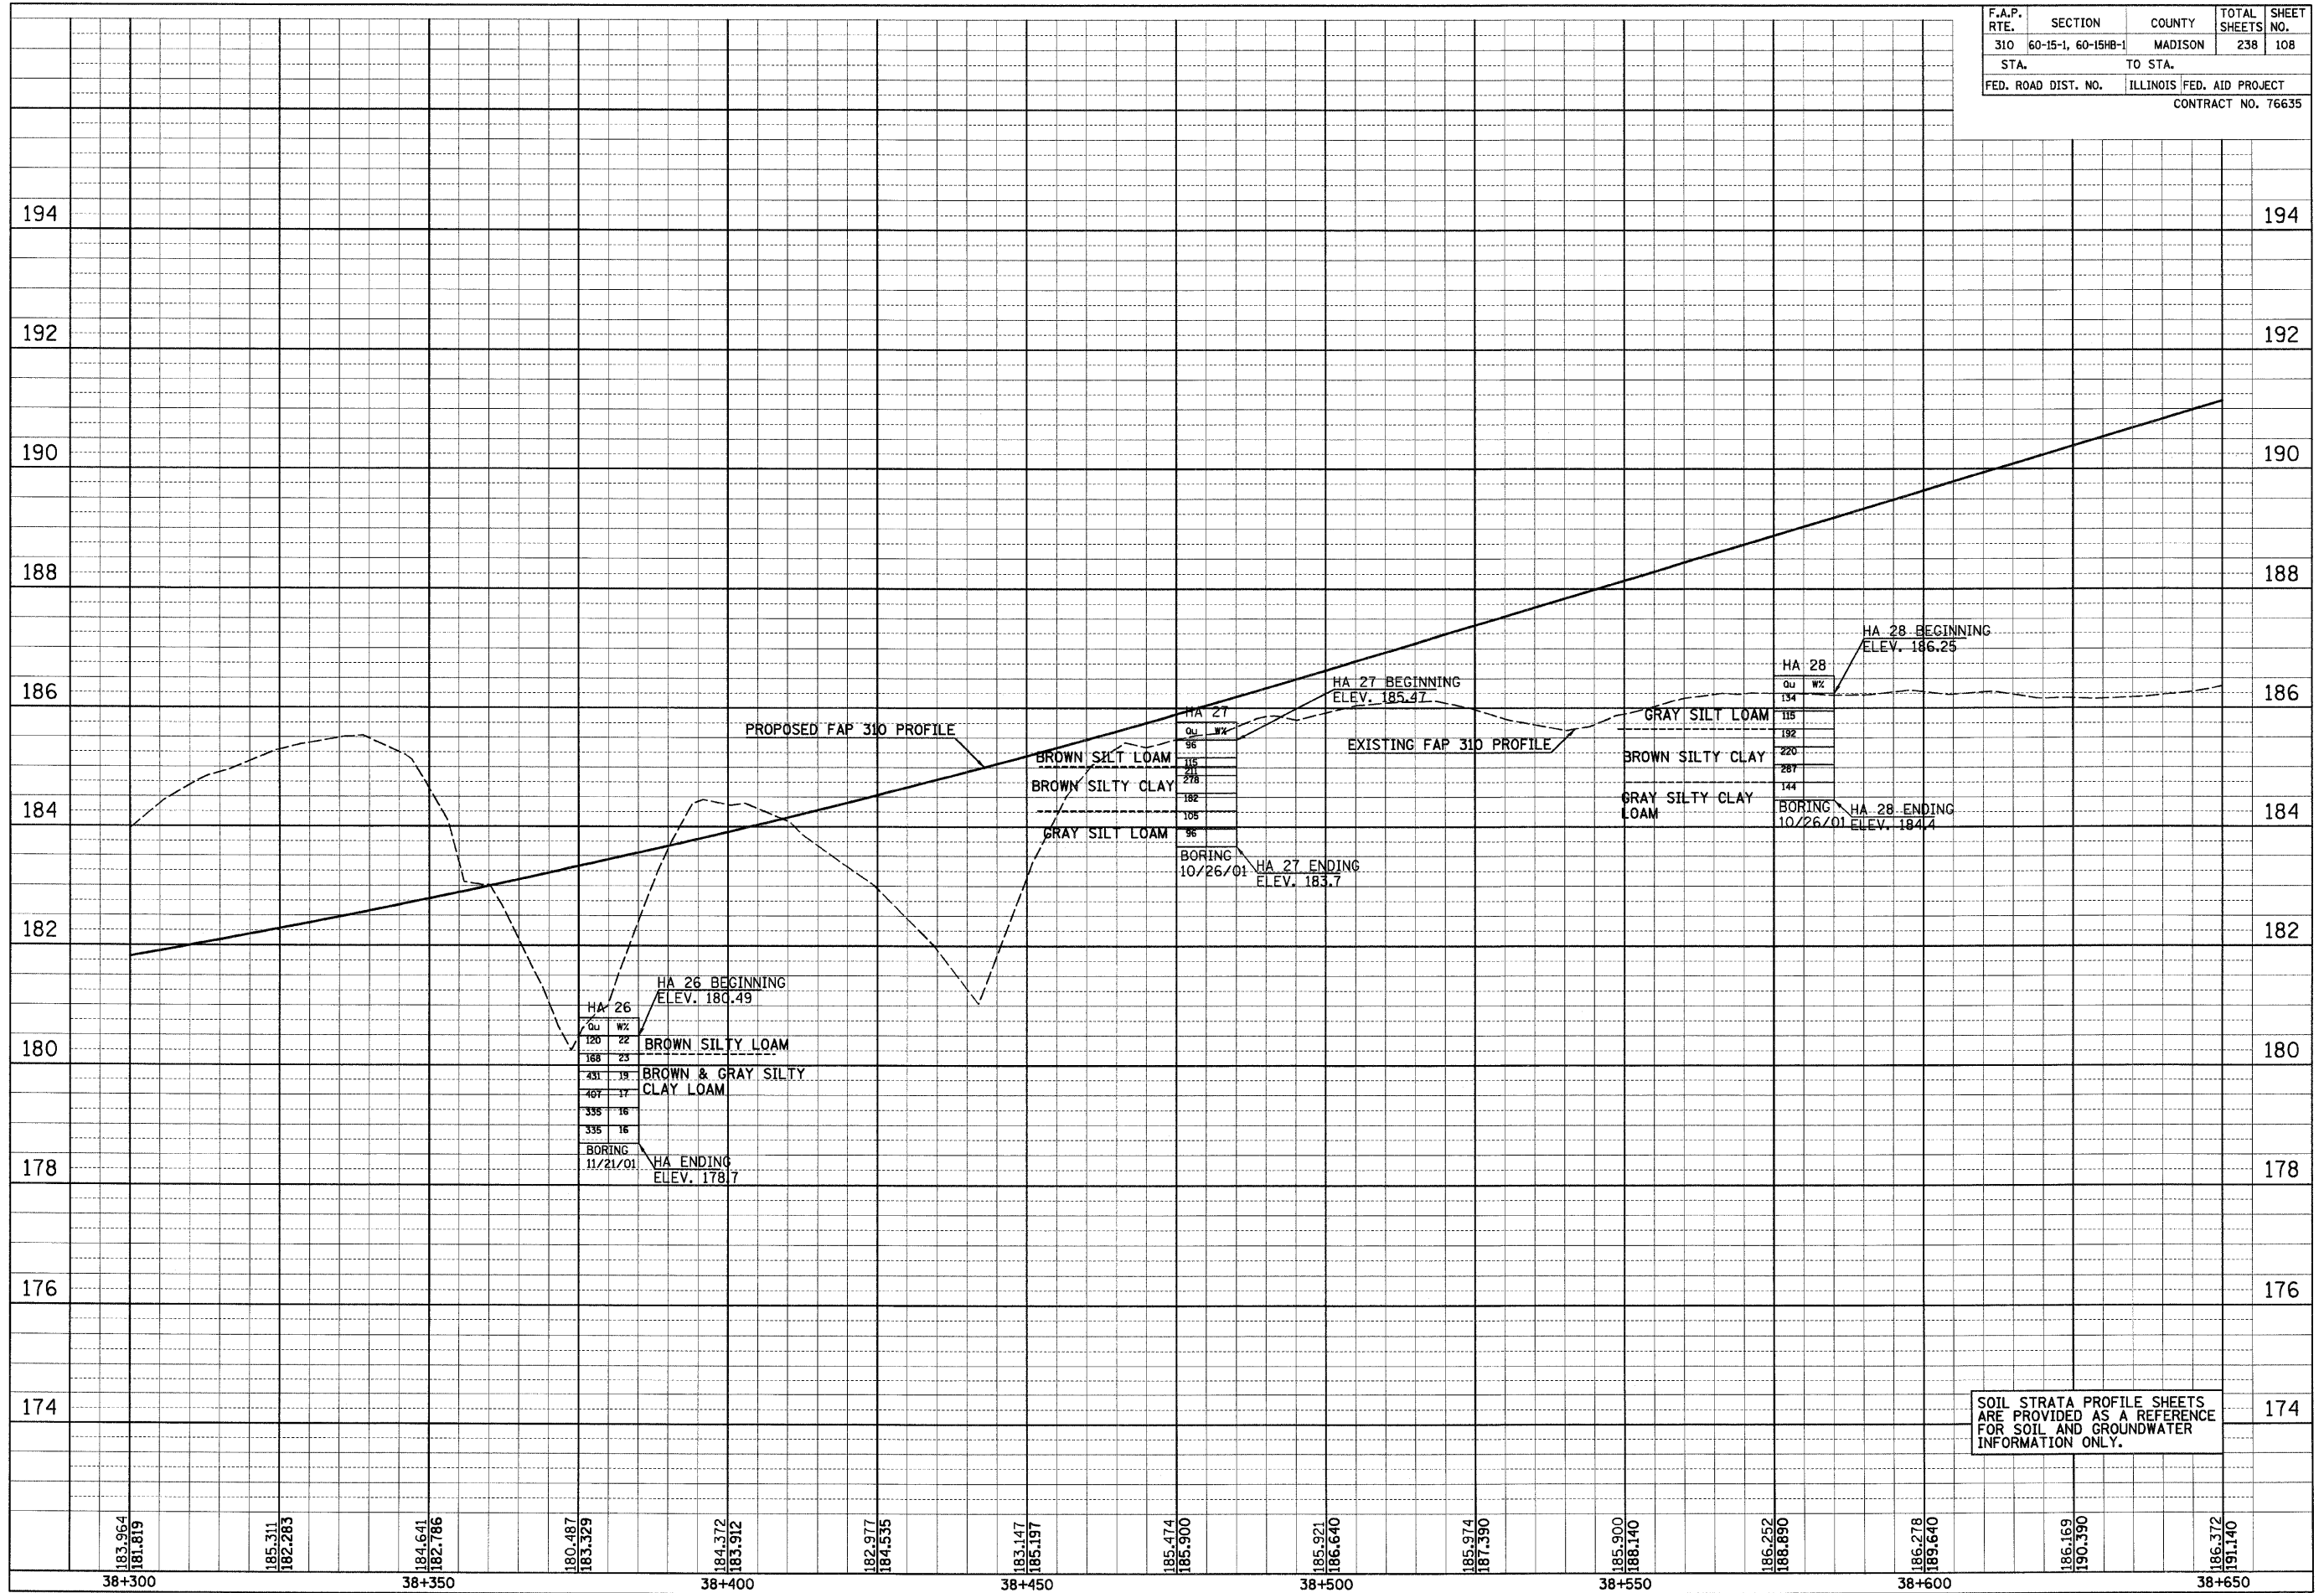

183.964	181.819	185.311	182.283	184.641	182.786	180.487	183.329	184.372	183.912	182.977	184.535	183.147	185.197	185.474	185.900	185.921	186.640	185.974	187.390	185.900	188.140	186.252	188.890	186.278	189.640	186.169	190.390	186.372	191.140
38+300		38+350		38+400		38+450		38+500		38+550		38+600		38+650															