


FINAL SURVEYED	BY	DATE
SURVEY PLOTTED		
NOTE BOOK TEMPLATE		
AREAS CHECKED		
NO.		

ORIGINAL SURVEYED	BY	DATE
SURVEY PLOTTED		
NOTE BOOK TEMPLATE		
AREAS CHECKED		
NO.		

F.A.P. RTE.	SECTION	COUNTY	TOTAL SHEETS	SHEET NO.
310	60-15-1, 60-15HB-1	MADISON	238	114
STA.	TO STA.			
FED. ROAD DIST. NO.	ILLINOIS	FED. AID PROJECT		
CONTRACT NO. 76635				

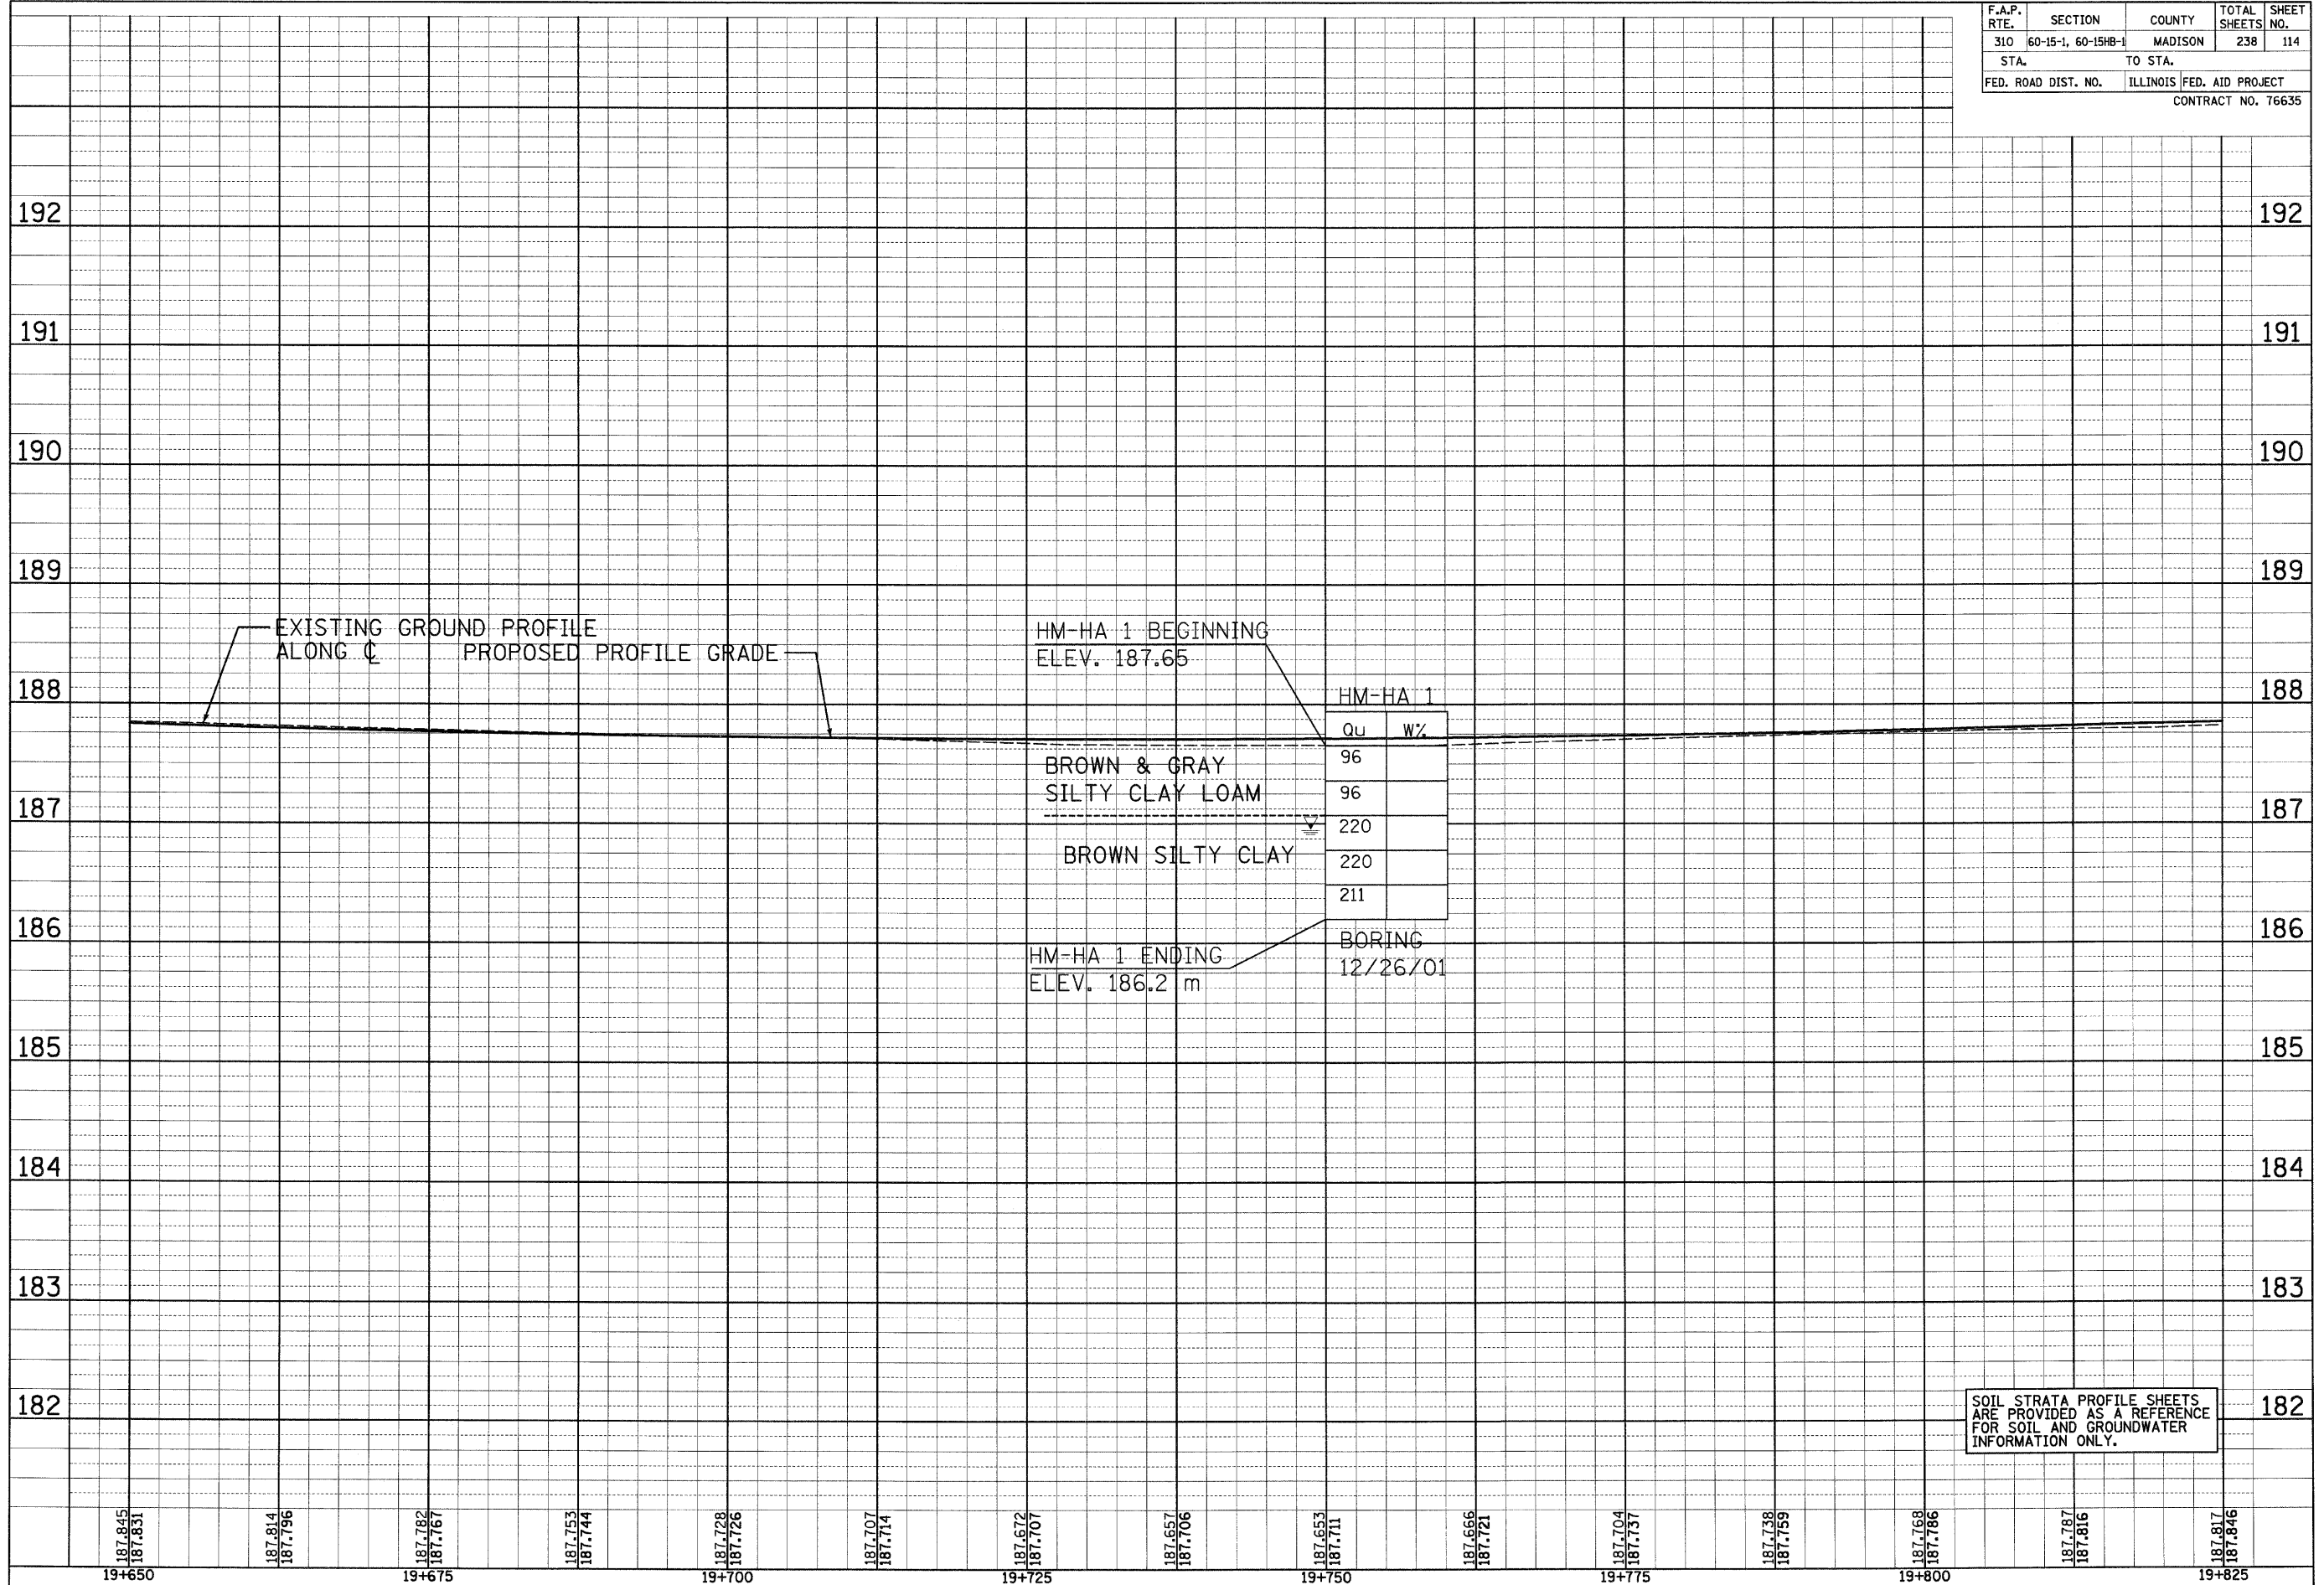

187.845	187.831	187.814	187.796	187.782	187.767	187.753	187.744	187.728	187.726	187.707	187.714	187.672	187.707	187.657	187.706	187.653	187.711	187.666	187.721	187.704	187.737	187.738	187.759	187.768	187.786	187.787	187.816	187.817	187.846
19+650				19+675				19+700				19+725				19+750				19+775			19+800				19+825		