


F.A.P. RTE.	SECTION	COUNTY	TOTAL SHEETS	SHEET NO.
60-15-1, 60-15HB-1	MADISON		238	177
STA. TO STA.				
FED. ROAD DIST. NO.	ILLINOIS	FED. AID PROJECT		
CONTRACT NO. 76635				

FINAL SURVEY NO.	DATE
BURVEYED	BY
PLOTTED	DATE
NOTE BOOK	AREAS
AREAS CHECKED	

ORIGINAL SURVEY NO.	DATE
BURVEYED	BY
PLOTTED	DATE
NOTE BOOK	AREAS
AREAS CHECKED	

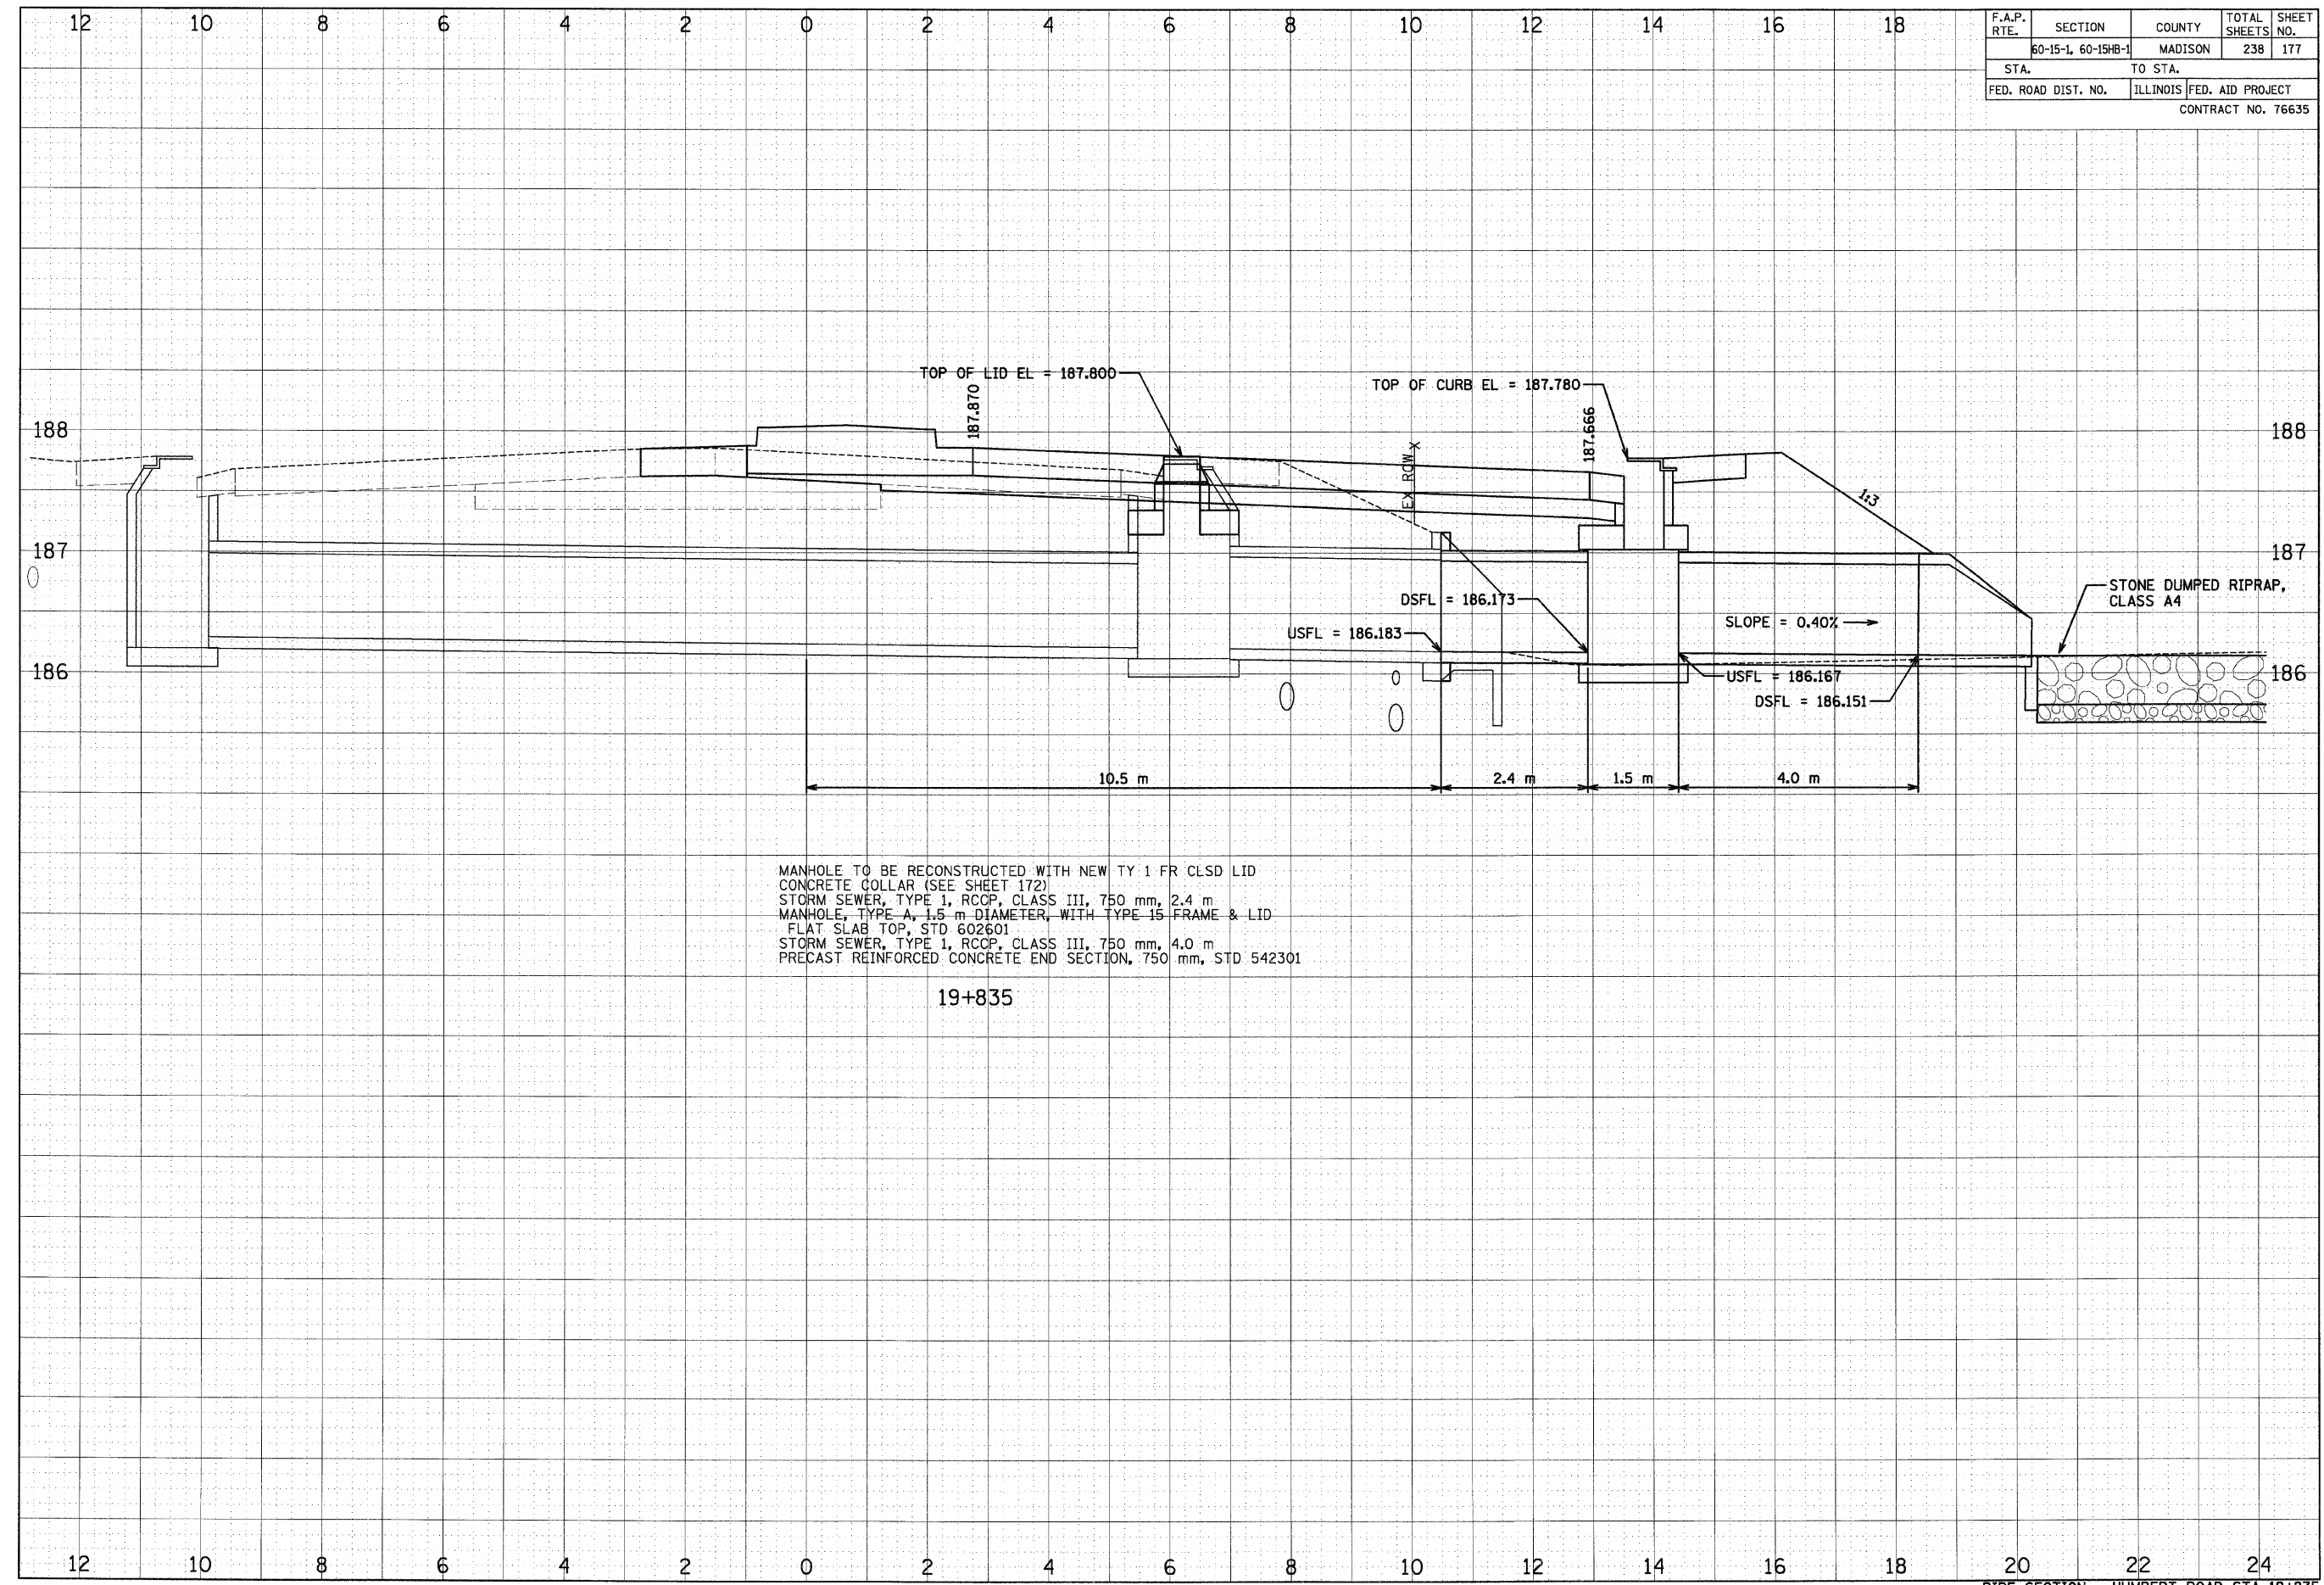

MANHOLE TO BE RECONSTRUCTED WITH NEW TY 1 FR CLSD LID
 CONCRETE COLLAR (SEE SHEET 172)
 STORM SEWER, TYPE 1, RCOP, CLASS III, 750 mm, 2.4 m
 MANHOLE, TYPE A, 1.5 m DIAMETER, WITH TYPE 15 FRAME & LID
 FLAT SLAB TOP, STD 602601
 STORM SEWER, TYPE 1, RCOP, CLASS III, 750 mm, 4.0 m
 PRECAST REINFORCED CONCRETE END SECTION, 750 mm, STD 542301

19+835

p:\00f.1es\00024\dhumbert\crosssections\vspipe15b.dgn