


F.A.P. RTE.	SECTION	COUNTY	TOTAL SHEETS	SHEET NO.
60-15-1, 60-15HB-1		MADISON	238	181
STA.	TO STA.			
FED. ROAD DIST. NO.	ILLINOIS	FED. AID PROJECT		
				CONTRACT NO. 76635

FINAL SURVEY	SURVEYED	BY	DATE
NOTE BOOK NO.	PIOTTED		
AREAS CHECKED	AREAS		

ORIGINAL SURVEY	SURVEYED	BY	DATE
NOTE BOOK NO.	PIOTTED		
AREAS CHECKED	AREAS		

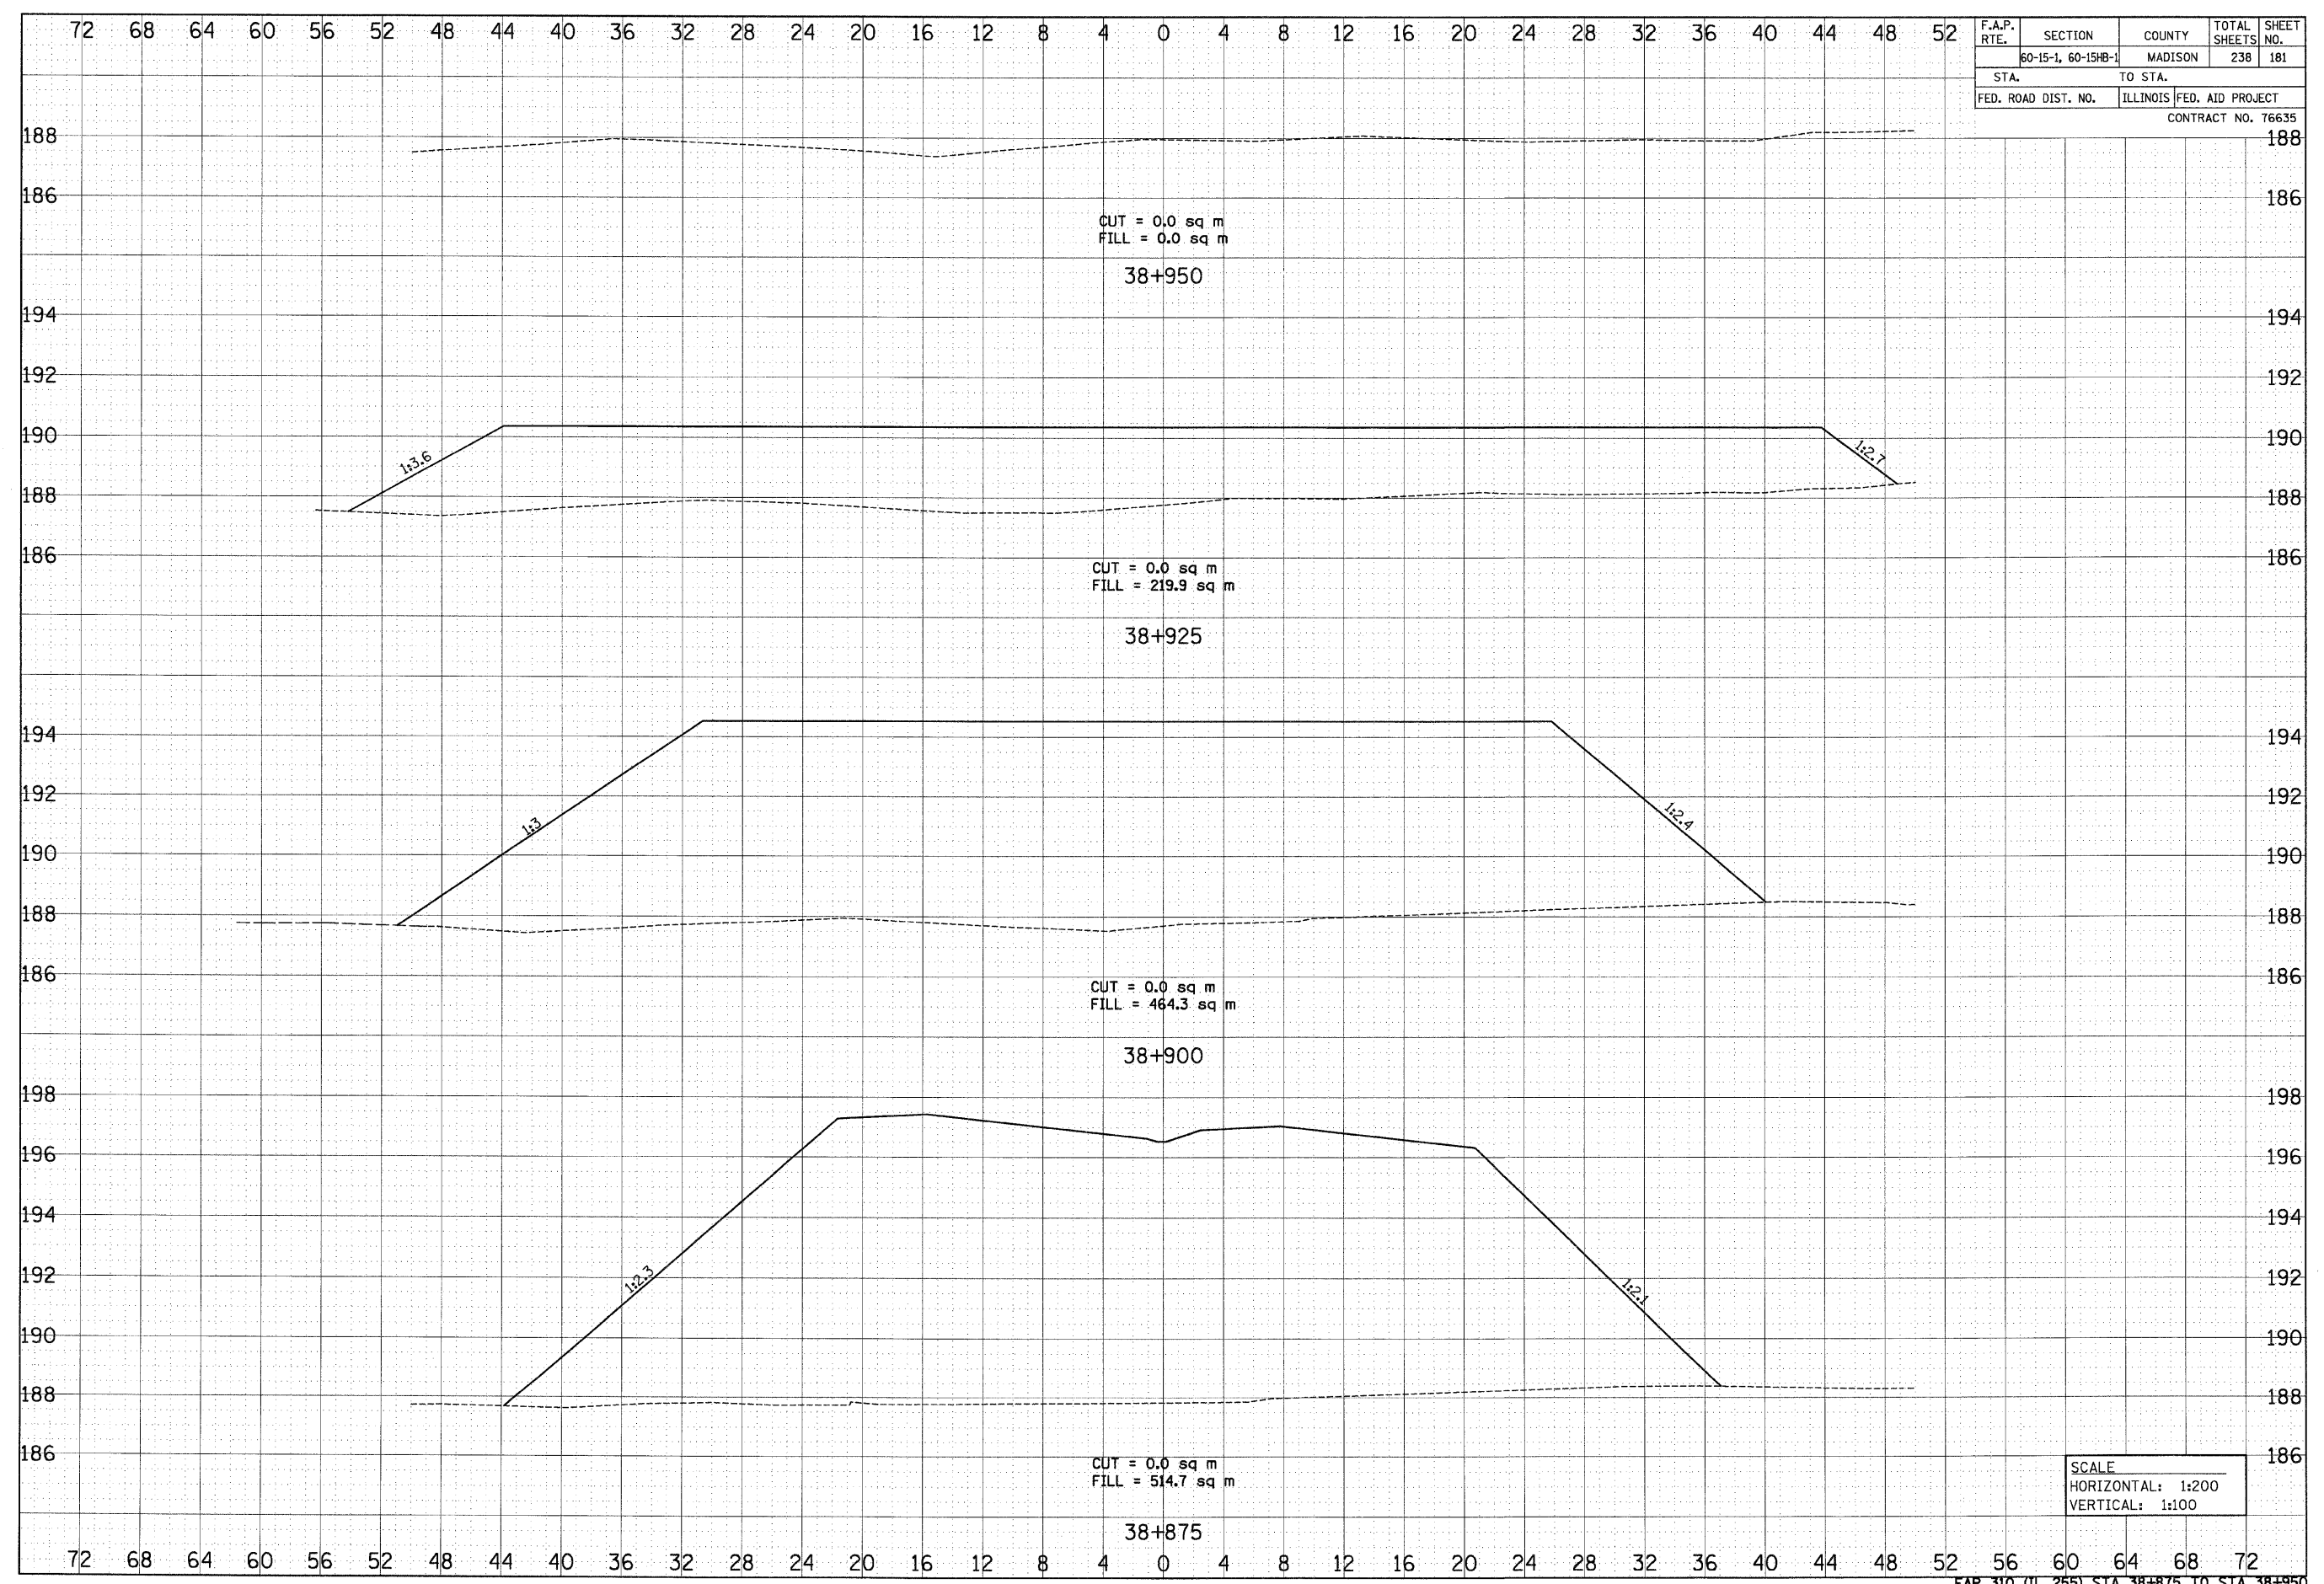

SCALE
 HORIZONTAL: 1:200
 VERTICAL: 1:100

p:\00files\00224\dhumbert\crosssections\xs15e01.dgn