


F.A.P. RTE.	SECTION	COUNTY	TOTAL SHEETS	SHEET NO.
60-15-1, 60-15HB-1		MADISON	238	190
STA.	TO STA.			
FED. ROAD DIST. NO.	ILLINOIS	FED. AID PROJECT		
CONTRACT NO. 76635				

DATE	BY	DATE
ORIGINAL SURVEYED	SURVEYED	
DATE	DATE	
NOTE BOOK NO.	NOTE BOOK NO.	
AREAS CHECKED	AREAS CHECKED	

DATE	BY	DATE
ORIGINAL SURVEYED	SURVEYED	
DATE	DATE	
NOTE BOOK NO.	NOTE BOOK NO.	
AREAS CHECKED	AREAS CHECKED	

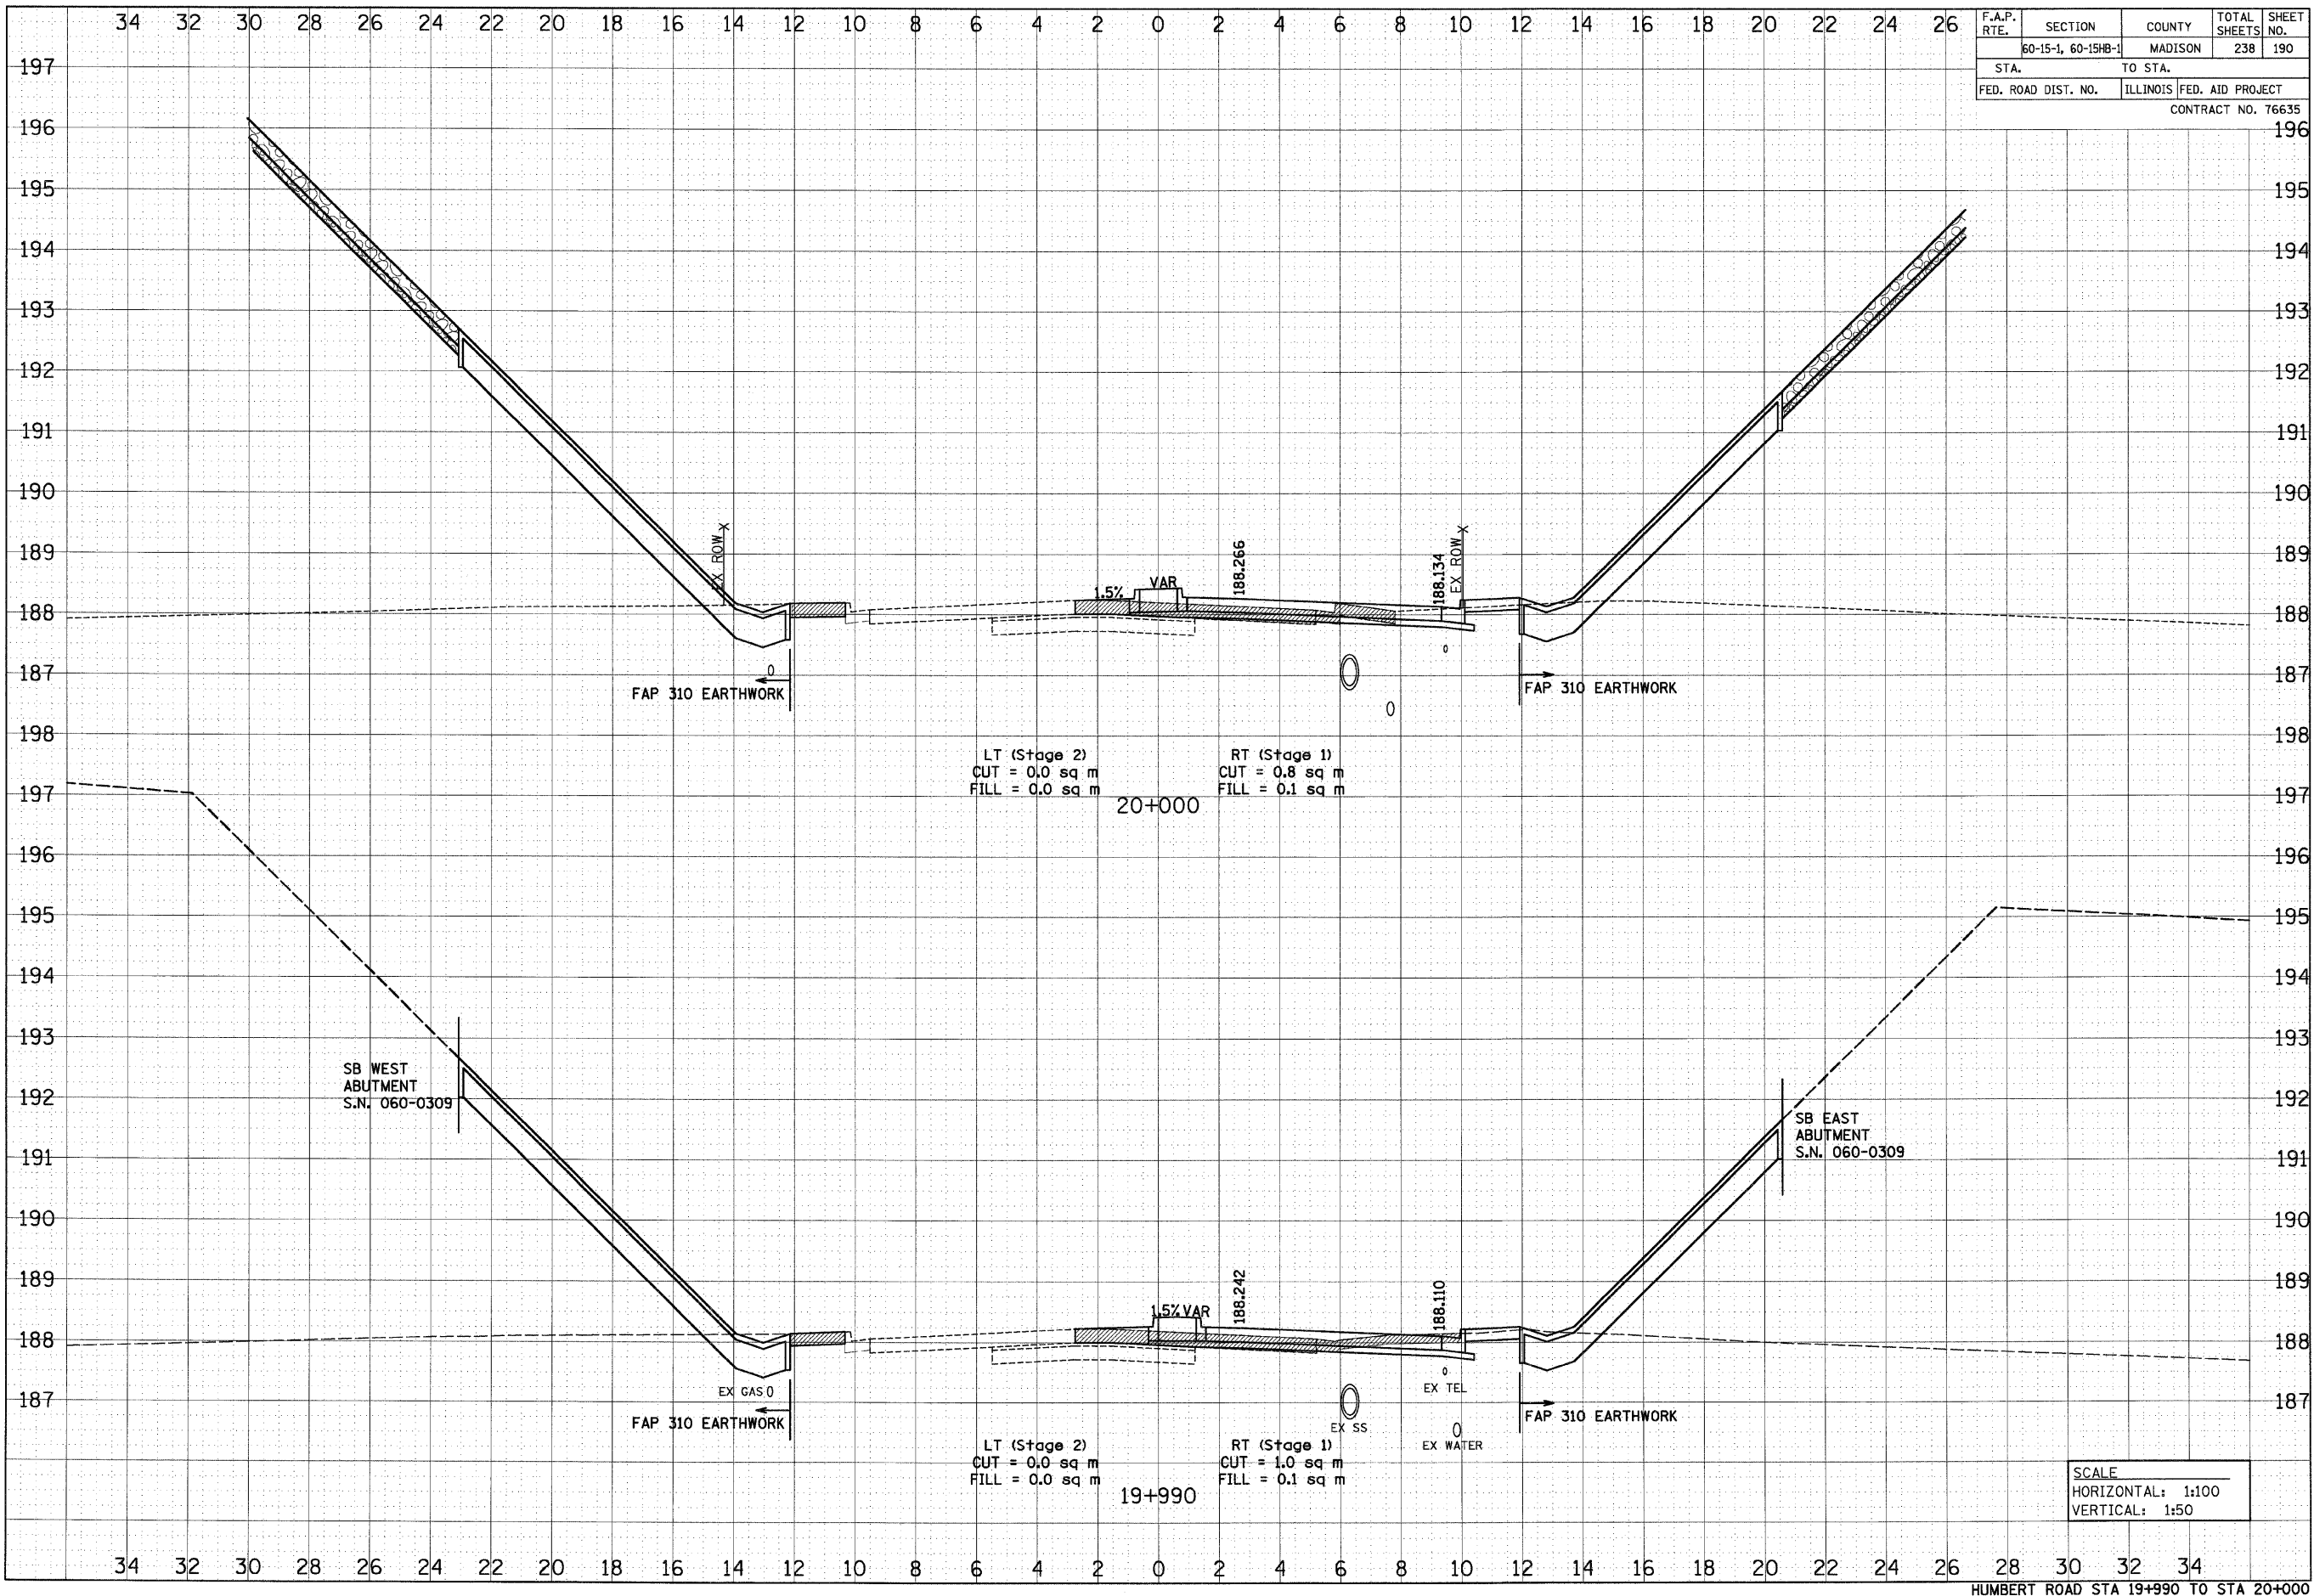

SCALE
 HORIZONTAL: 1:100
 VERTICAL: 1:50