


F.A.P. RTE.	SECTION	COUNTY	TOTAL SHEETS	SHEET NO.
60-15-1, 60-15HB-1		MADISON	238	196
STA.	TO STA.			
FED. ROAD DIST. NO.	ILLINOIS	FED. AID PROJECT		
CONTRACT NO. 76635				

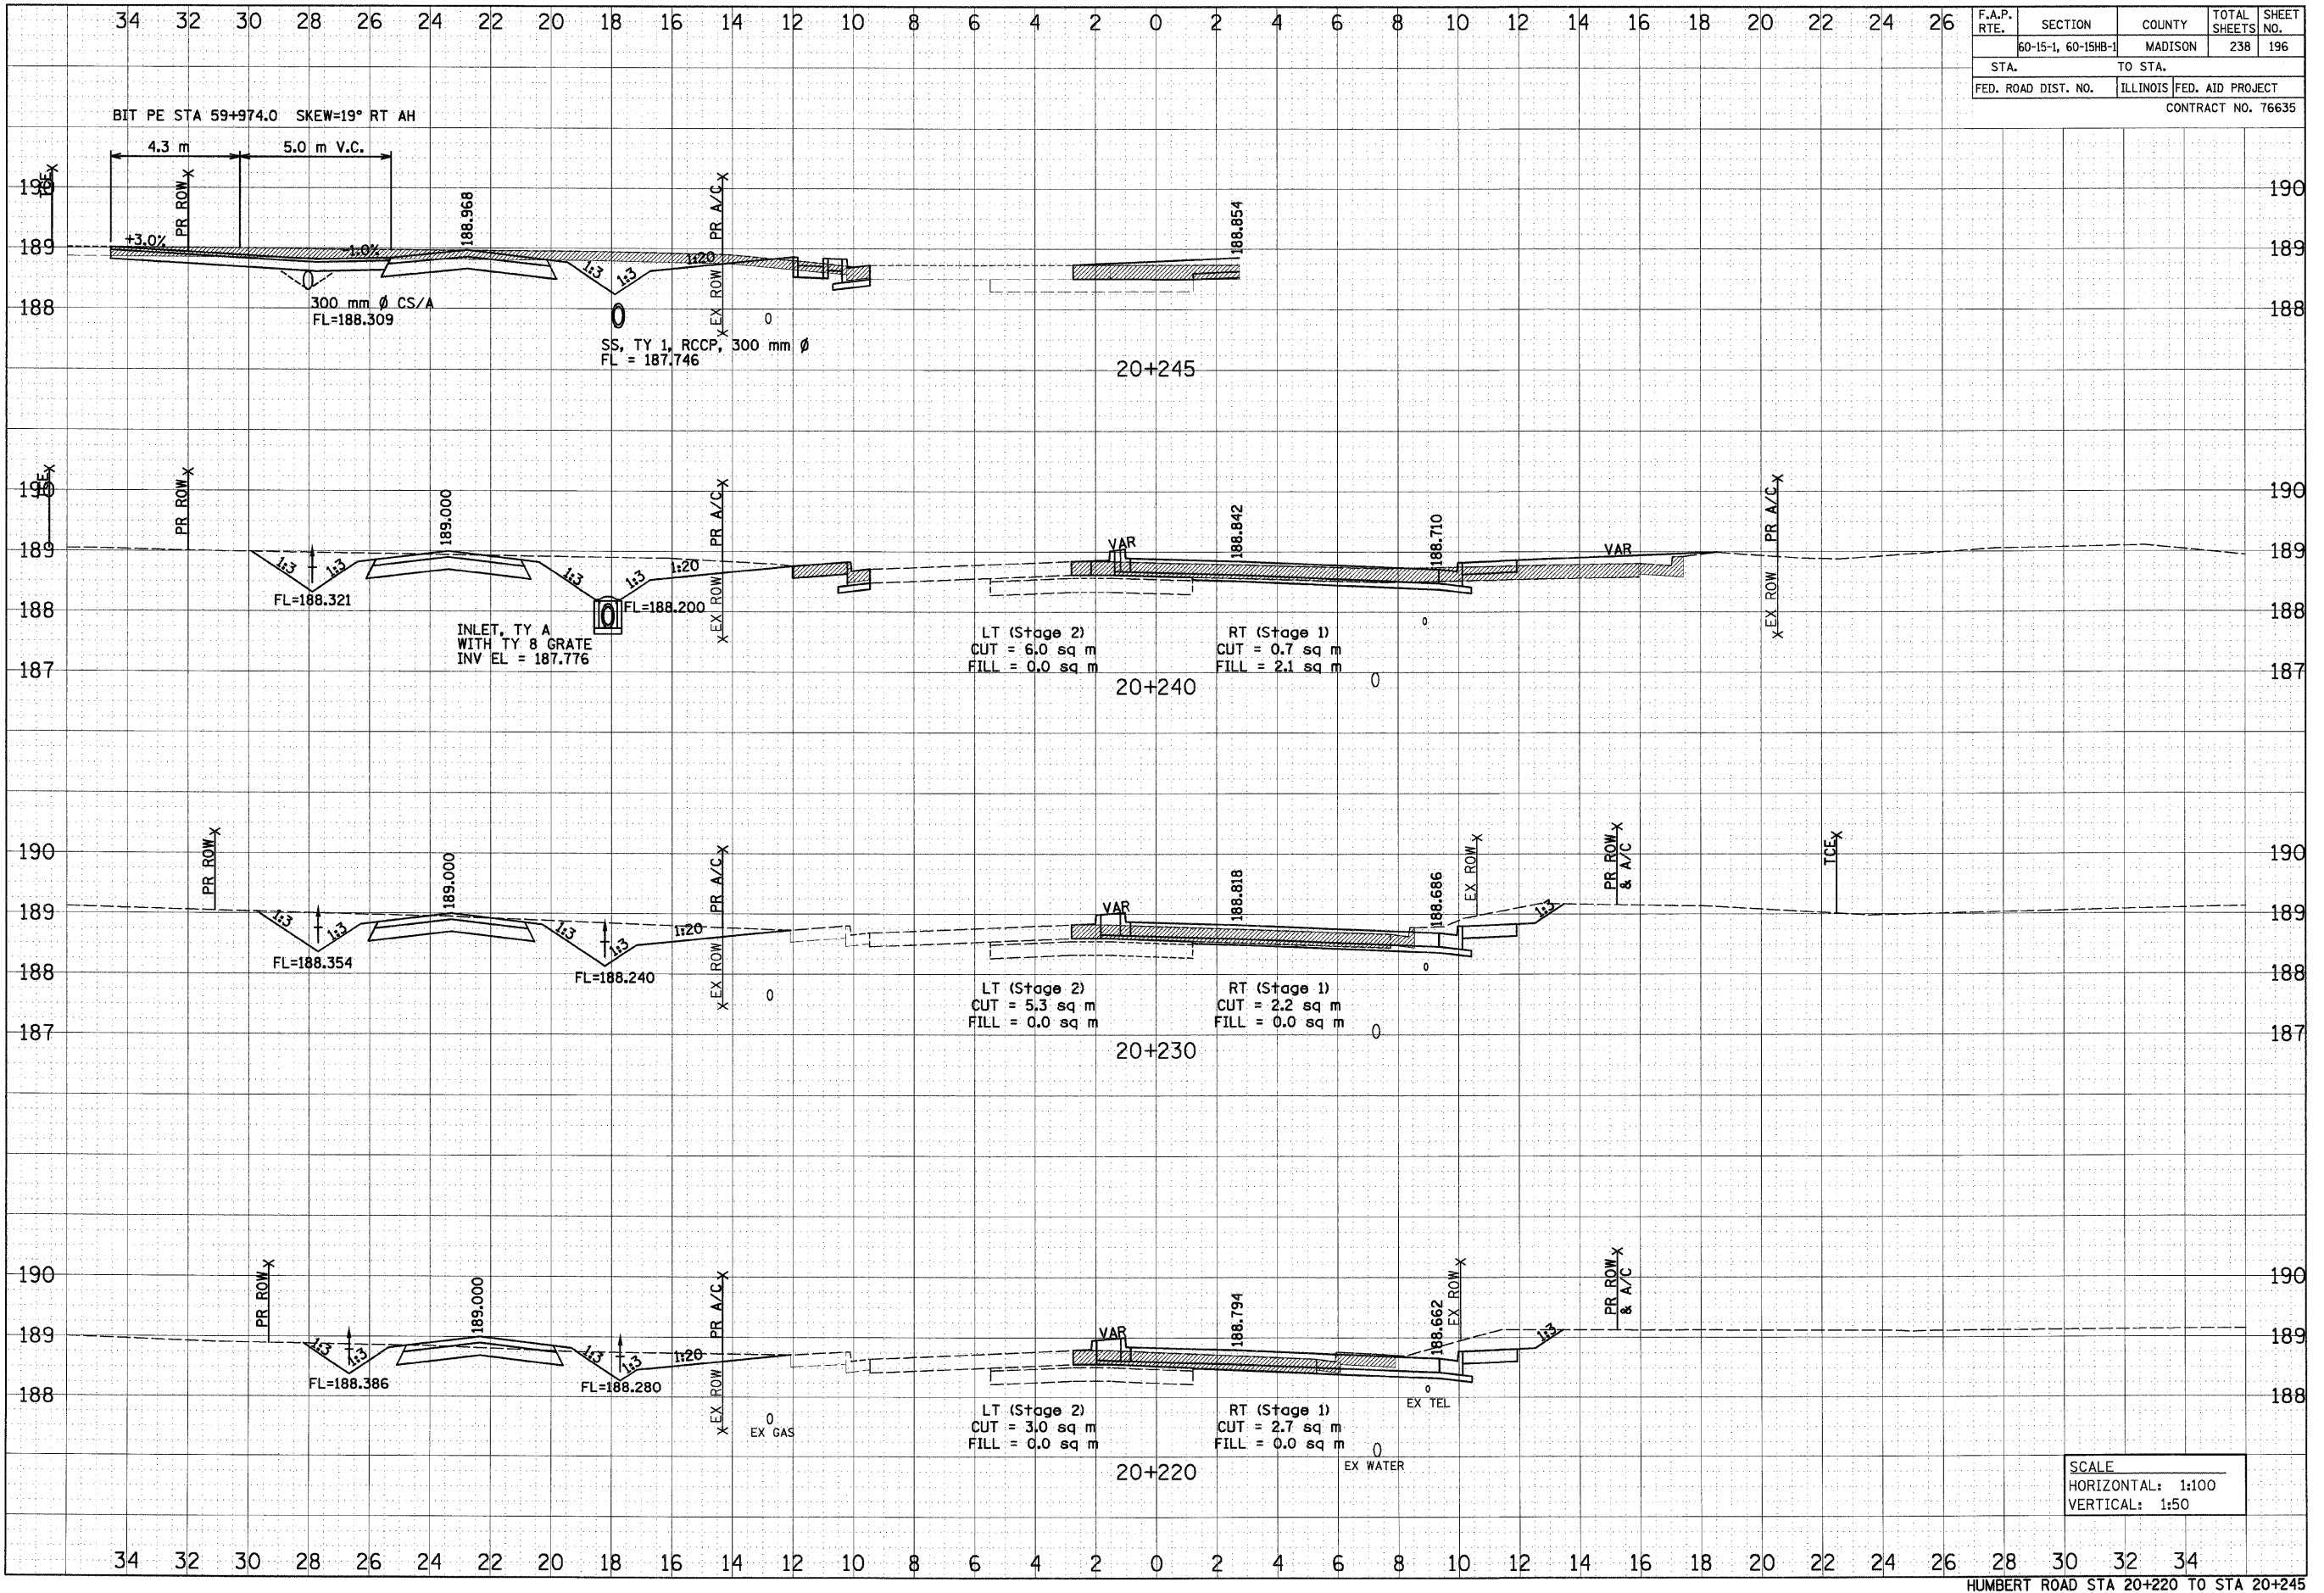

DATE	BY	SURVEYED	PLOTTED	REVISIONS
NO.		AREAS CHECKED		

DATE	BY	ORIGINAL	PLOTTED	REVISIONS
NO.		AREAS CHECKED		

p:\00files\20224\chumbert\crosssections\csi15b01.dgn