


F.A.P. RTE.	SECTION	COUNTY	TOTAL SHEETS	SHEET NO.
60-15-1, 60-15HB-1		MADISON	238	197
STA.	TO STA.			
FED. ROAD DIST. NO.	ILLINOIS FED. AID PROJECT			
CONTRACT NO. 76635				

FINAL SURVEY NO.	SURVEYED BY	DATE
NOTE BOOK NO.	PLOTTED BY	
AREAS CHECKED	AREAS CHECKED	

ORIGINAL SURVEY NO.	SURVEYED BY	DATE
NOTE BOOK NO.	PLOTTED BY	
AREAS CHECKED	AREAS CHECKED	

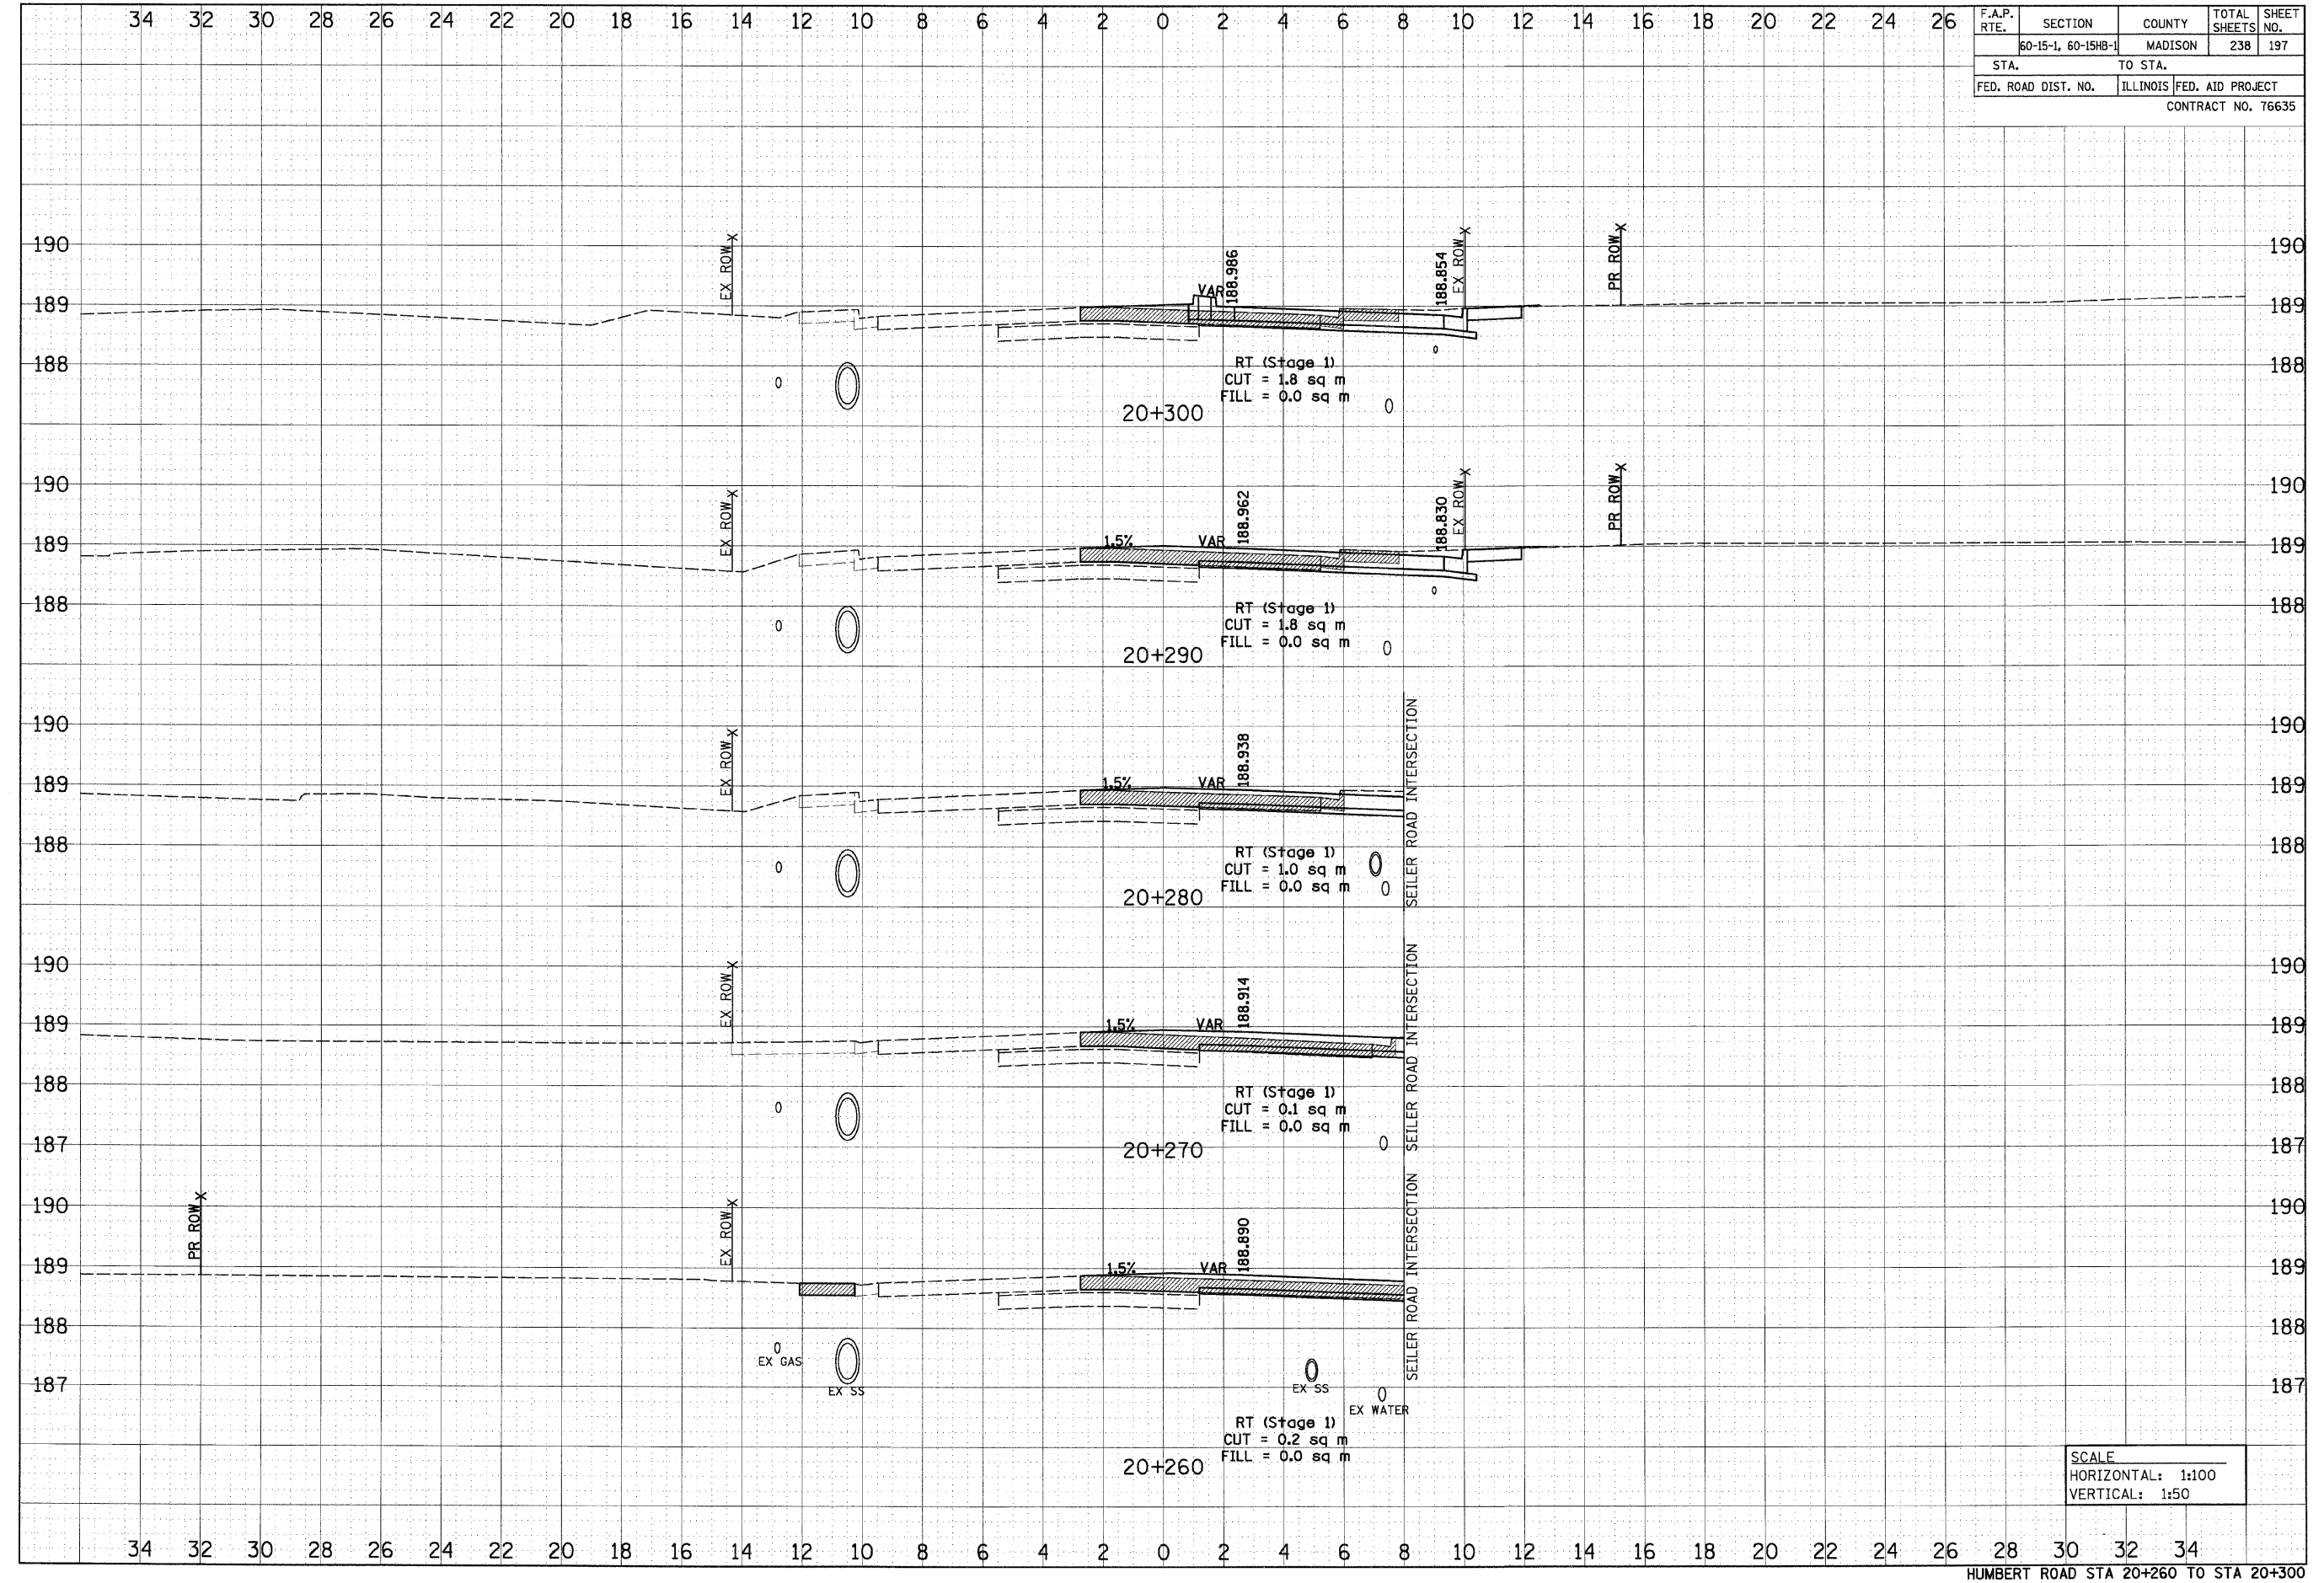

SCALE
HORIZONTAL: 1:100
VERTICAL: 1:50

p:\001iles\00224\dhumber\t\crosssections\xs15b01.dgn

HUMBERT ROAD STA 20+260 TO STA 20+300