


F.A.P. RTE.	SECTION	COUNTY	TOTAL SHEETS	SHEET NO.
60-15-1, 60-15HB-1	MADISON		238	201
STA.	TO STA.			
FED. ROAD DIST. NO.	ILLINOIS	FED. AID PROJECT		
CONTRACT NO. 76635				

DATE	BY	DATE
SURVEYED	PLOTTED	
NOTE BOOK	AREA	
NO.	AREAS CHECKED	

DATE	BY	DATE
SURVEYED	PLOTTED	
NOTE BOOK	AREA	
NO.	AREAS CHECKED	

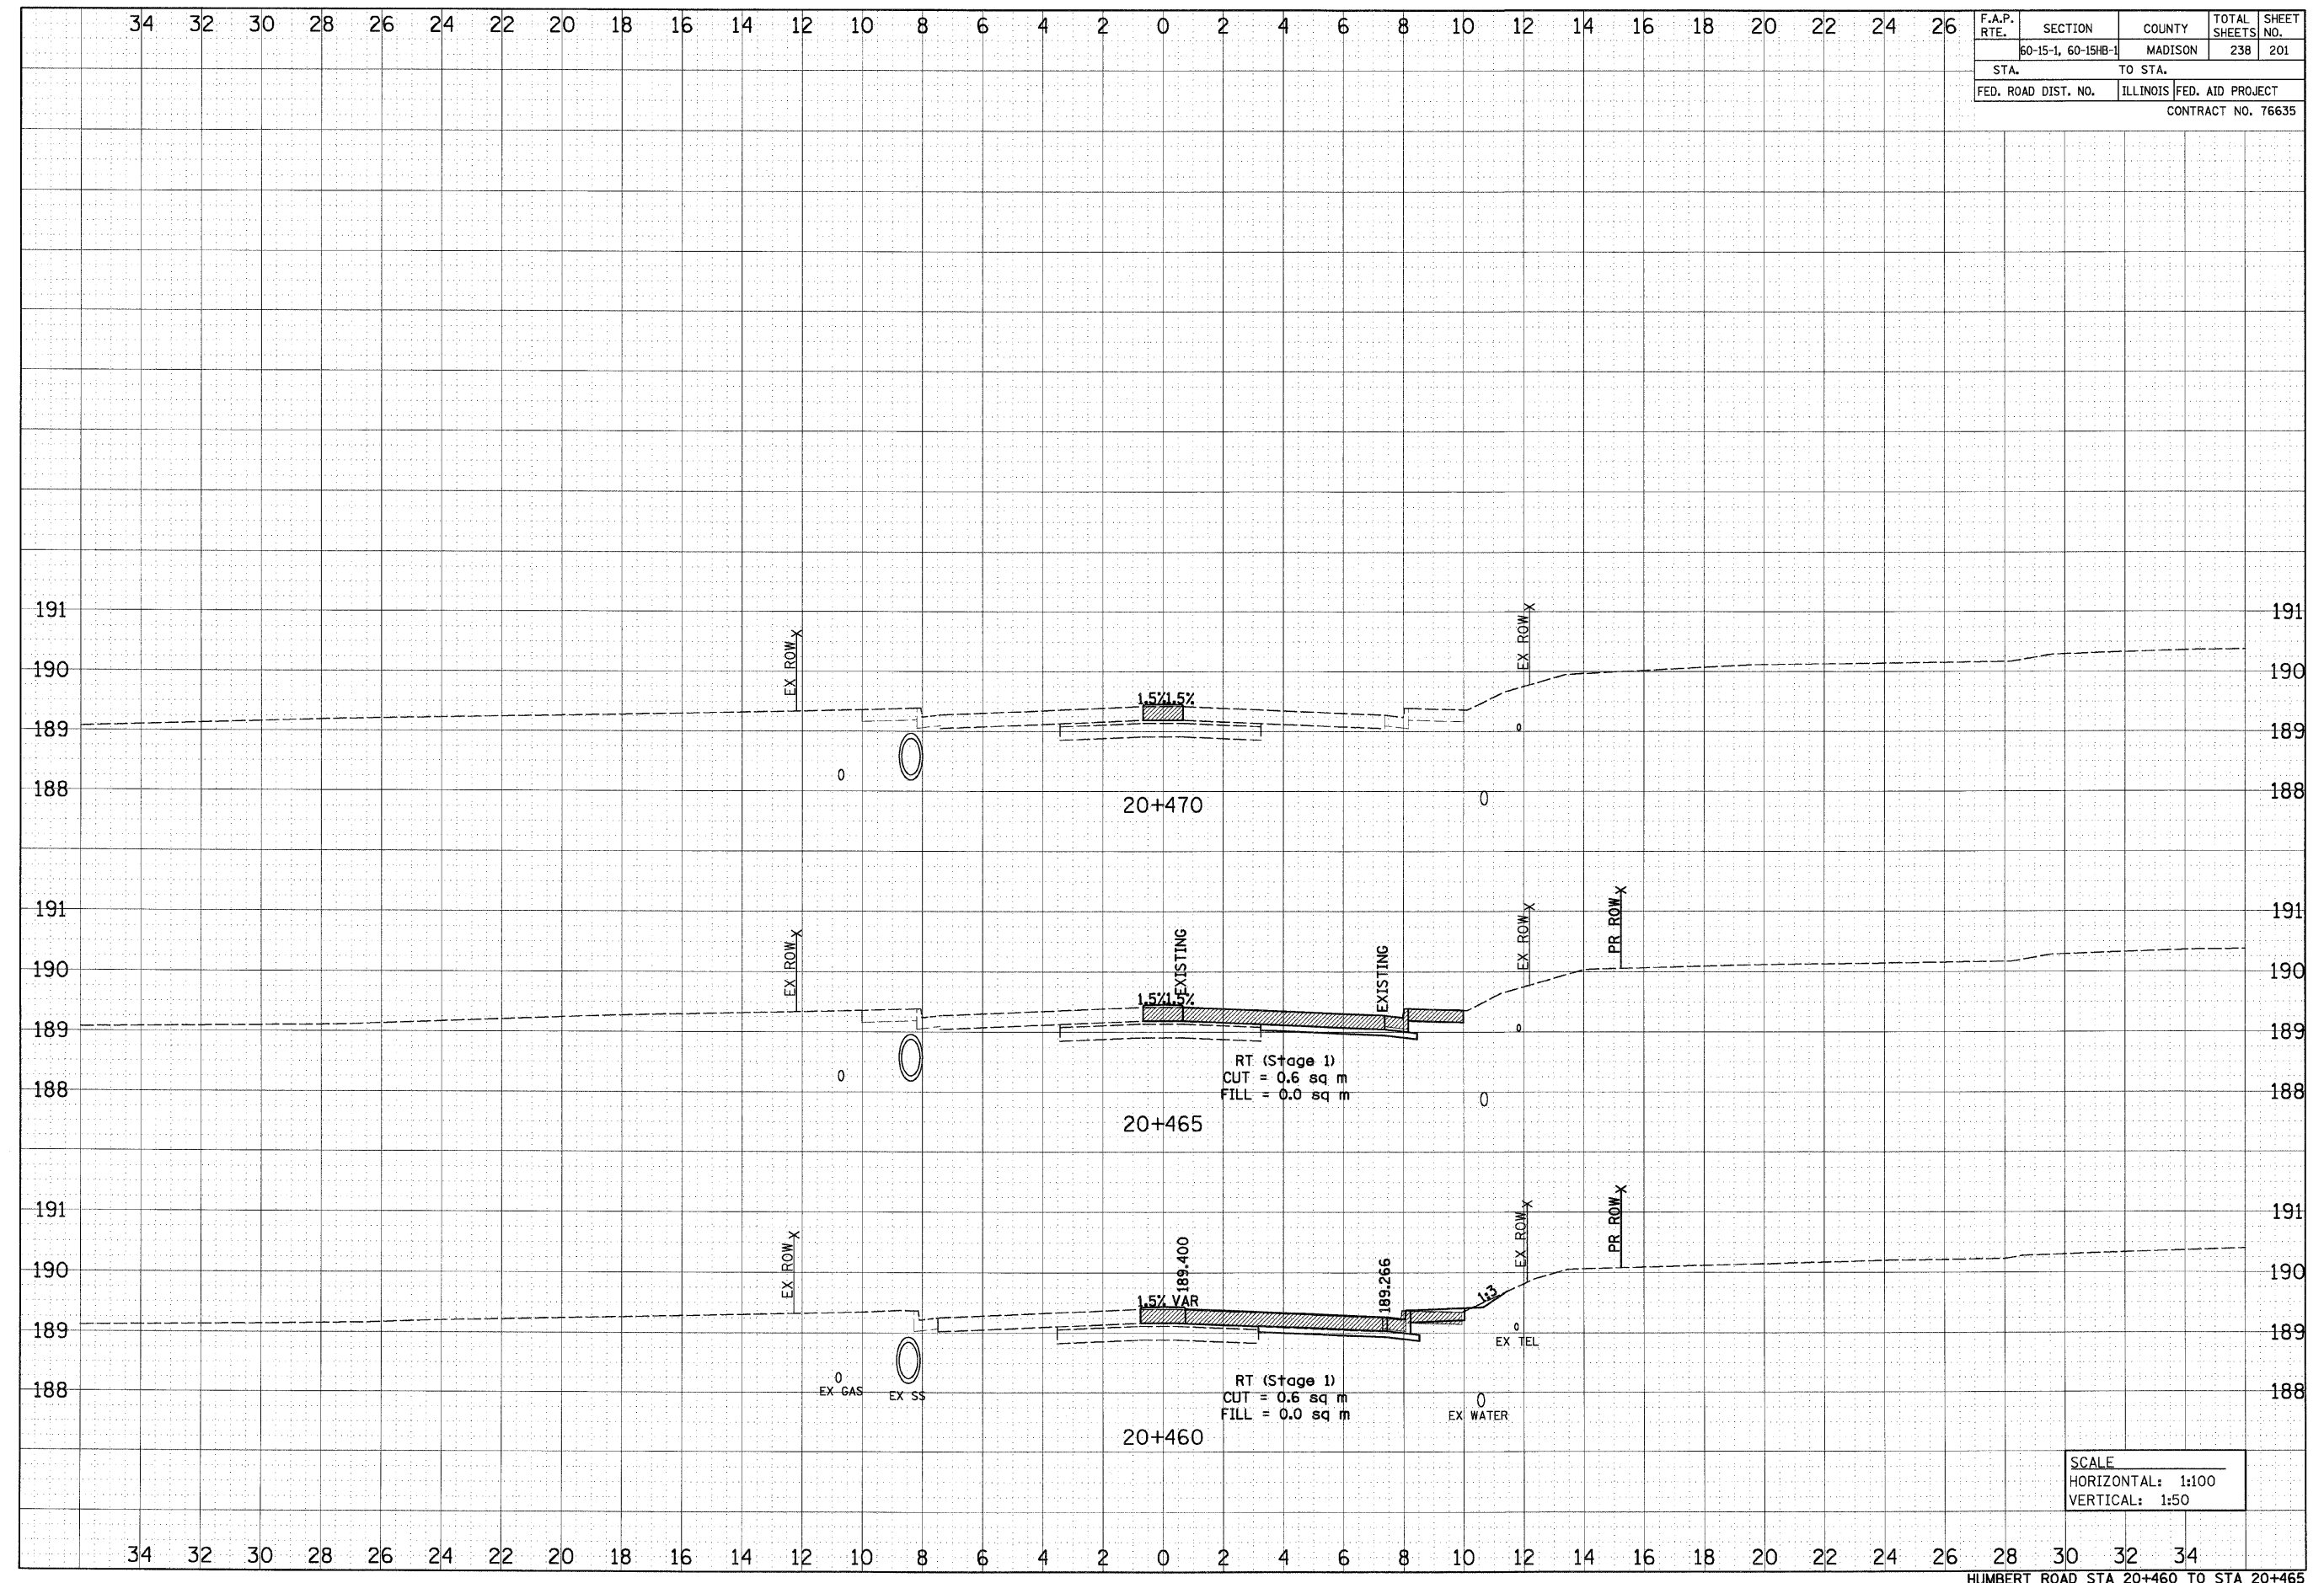

SCALE
HORIZONTAL: 1:100
VERTICAL: 1:50