
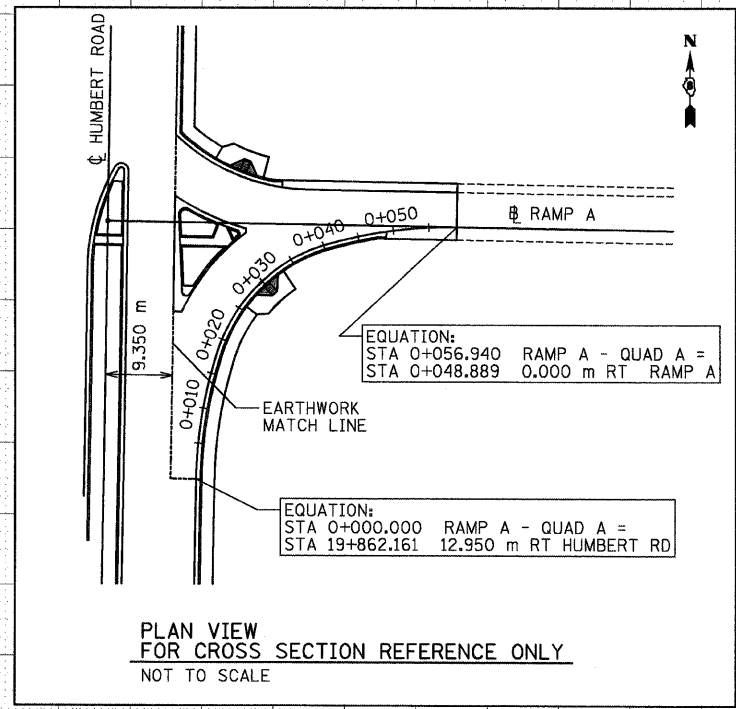


F.A.P. RTE.	SECTION	COUNTY	TOTAL SHEETS	SHEET NO.
	60-15-1, 60-15HB-1	MADISON	238	202
STA.	TO STA.			
FED. ROAD DIST. NO.	ILLINOIS	FED. AID PROJECT		
CONTRACT NO. 76635				

DATE	BY

DATE	BY

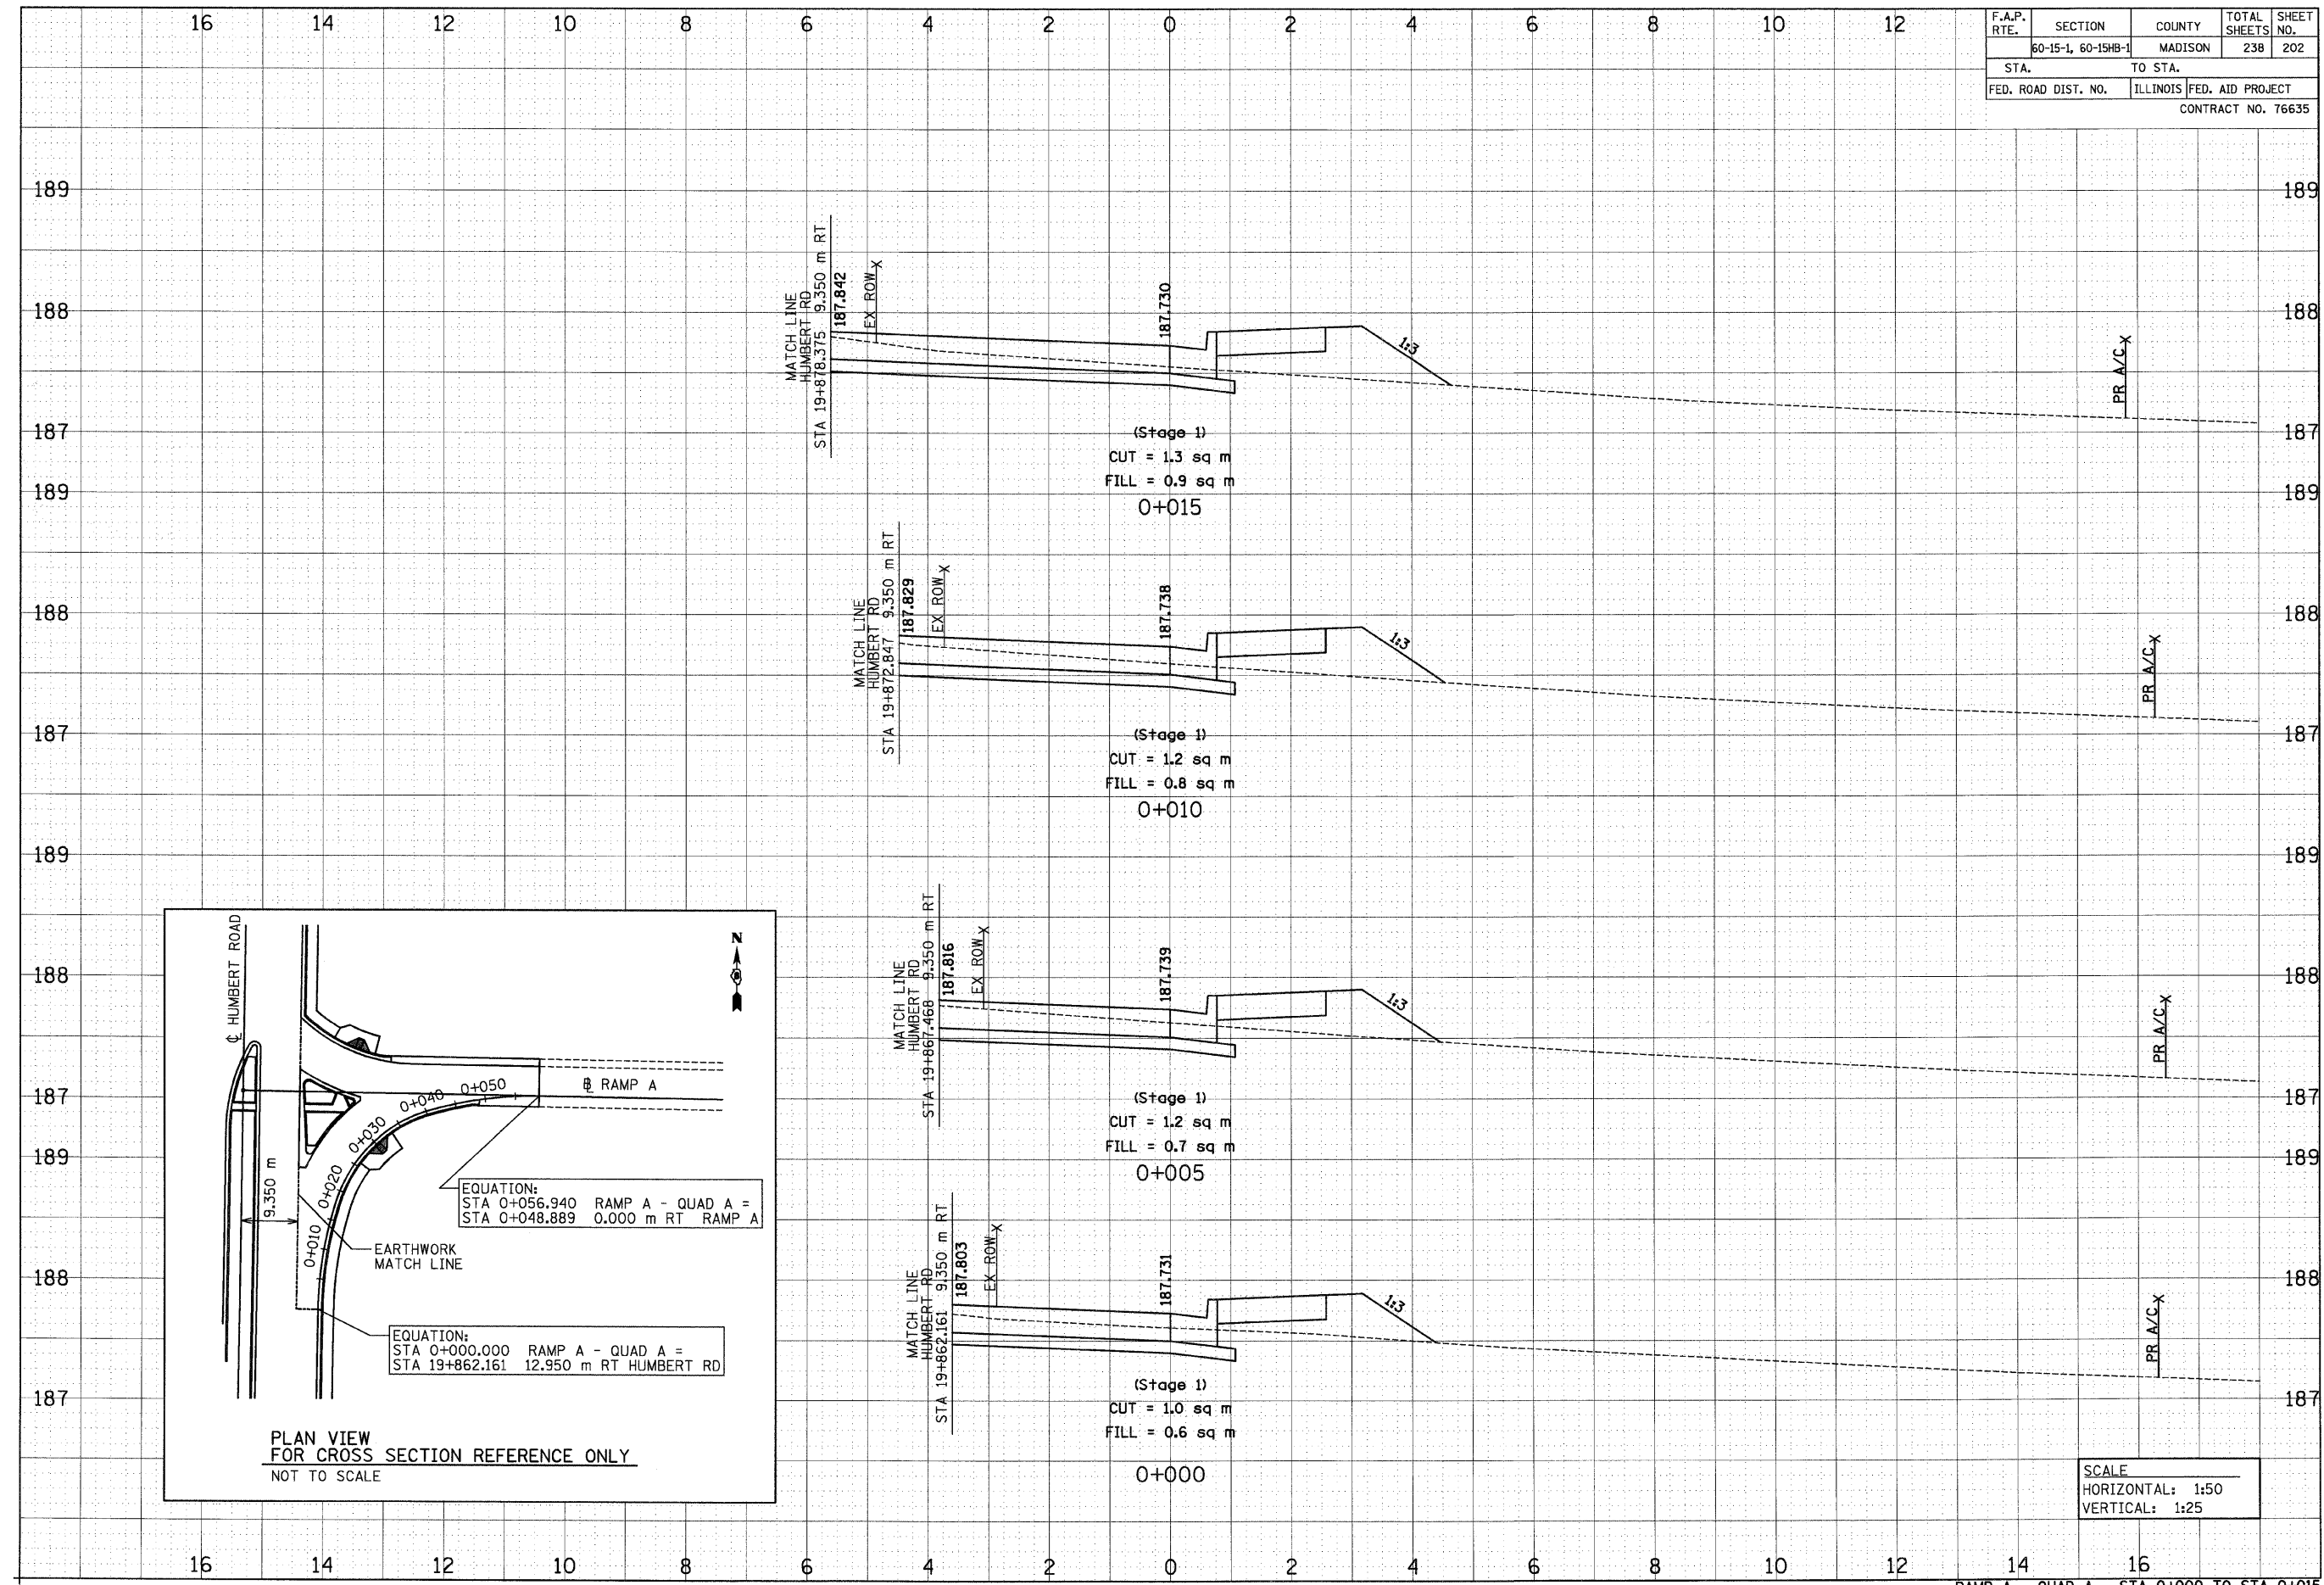

SCALE
HORIZONTAL: 1:50
VERTICAL: 1:25

RAMP A - QUAD A - STA 0+000 TO STA 0+015

p:\00f\1es\00024\dhumbert\crosssections\xts15br-emp.dgn