
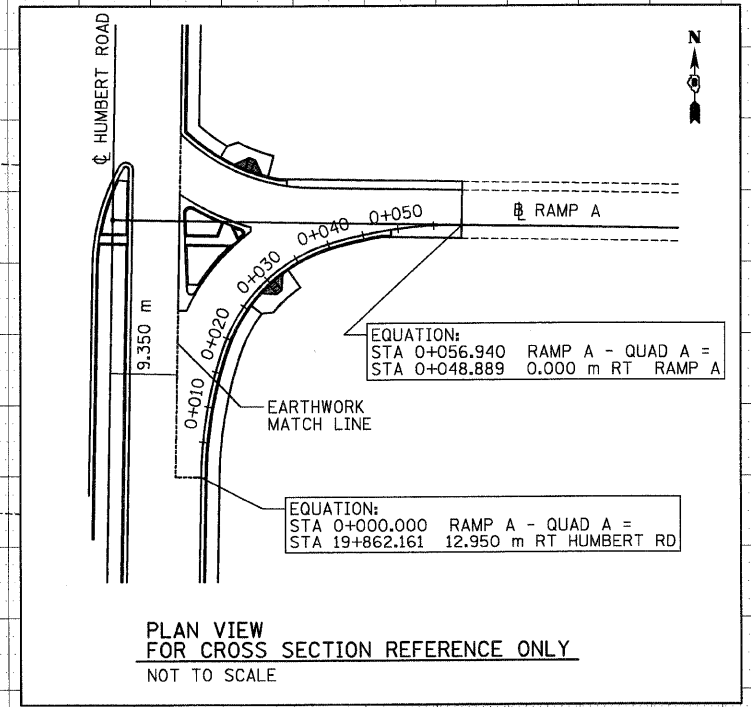


|                     |         |                           |              |           |
|---------------------|---------|---------------------------|--------------|-----------|
| F.A.P. RTE.         | SECTION | COUNTY                    | TOTAL SHEETS | SHEET NO. |
| 60-15-1, 60-15HB-1  |         | MADISON                   | 238          | 203       |
| STA.                |         | TO STA.                   |              |           |
| FED. ROAD DIST. NO. |         | ILLINOIS FED. AID PROJECT |              |           |
| CONTRACT NO. 76635  |         |                           |              |           |

SCALE  
HORIZONTAL: 1:50  
VERTICAL: 1:25

|           |      |
|-----------|------|
| FINN      | DATE |
| SURVEYED  | BY   |
| PLOTTED   |      |
| NOTE BOOK |      |
| AREAS     |      |
| CHECKED   |      |
| NO.       |      |

|           |      |
|-----------|------|
| ORIGINAL  | DATE |
| SURVEYED  | BY   |
| PLOTTED   |      |
| NOTE BOOK |      |
| AREAS     |      |
| CHECKED   |      |
| NO.       |      |

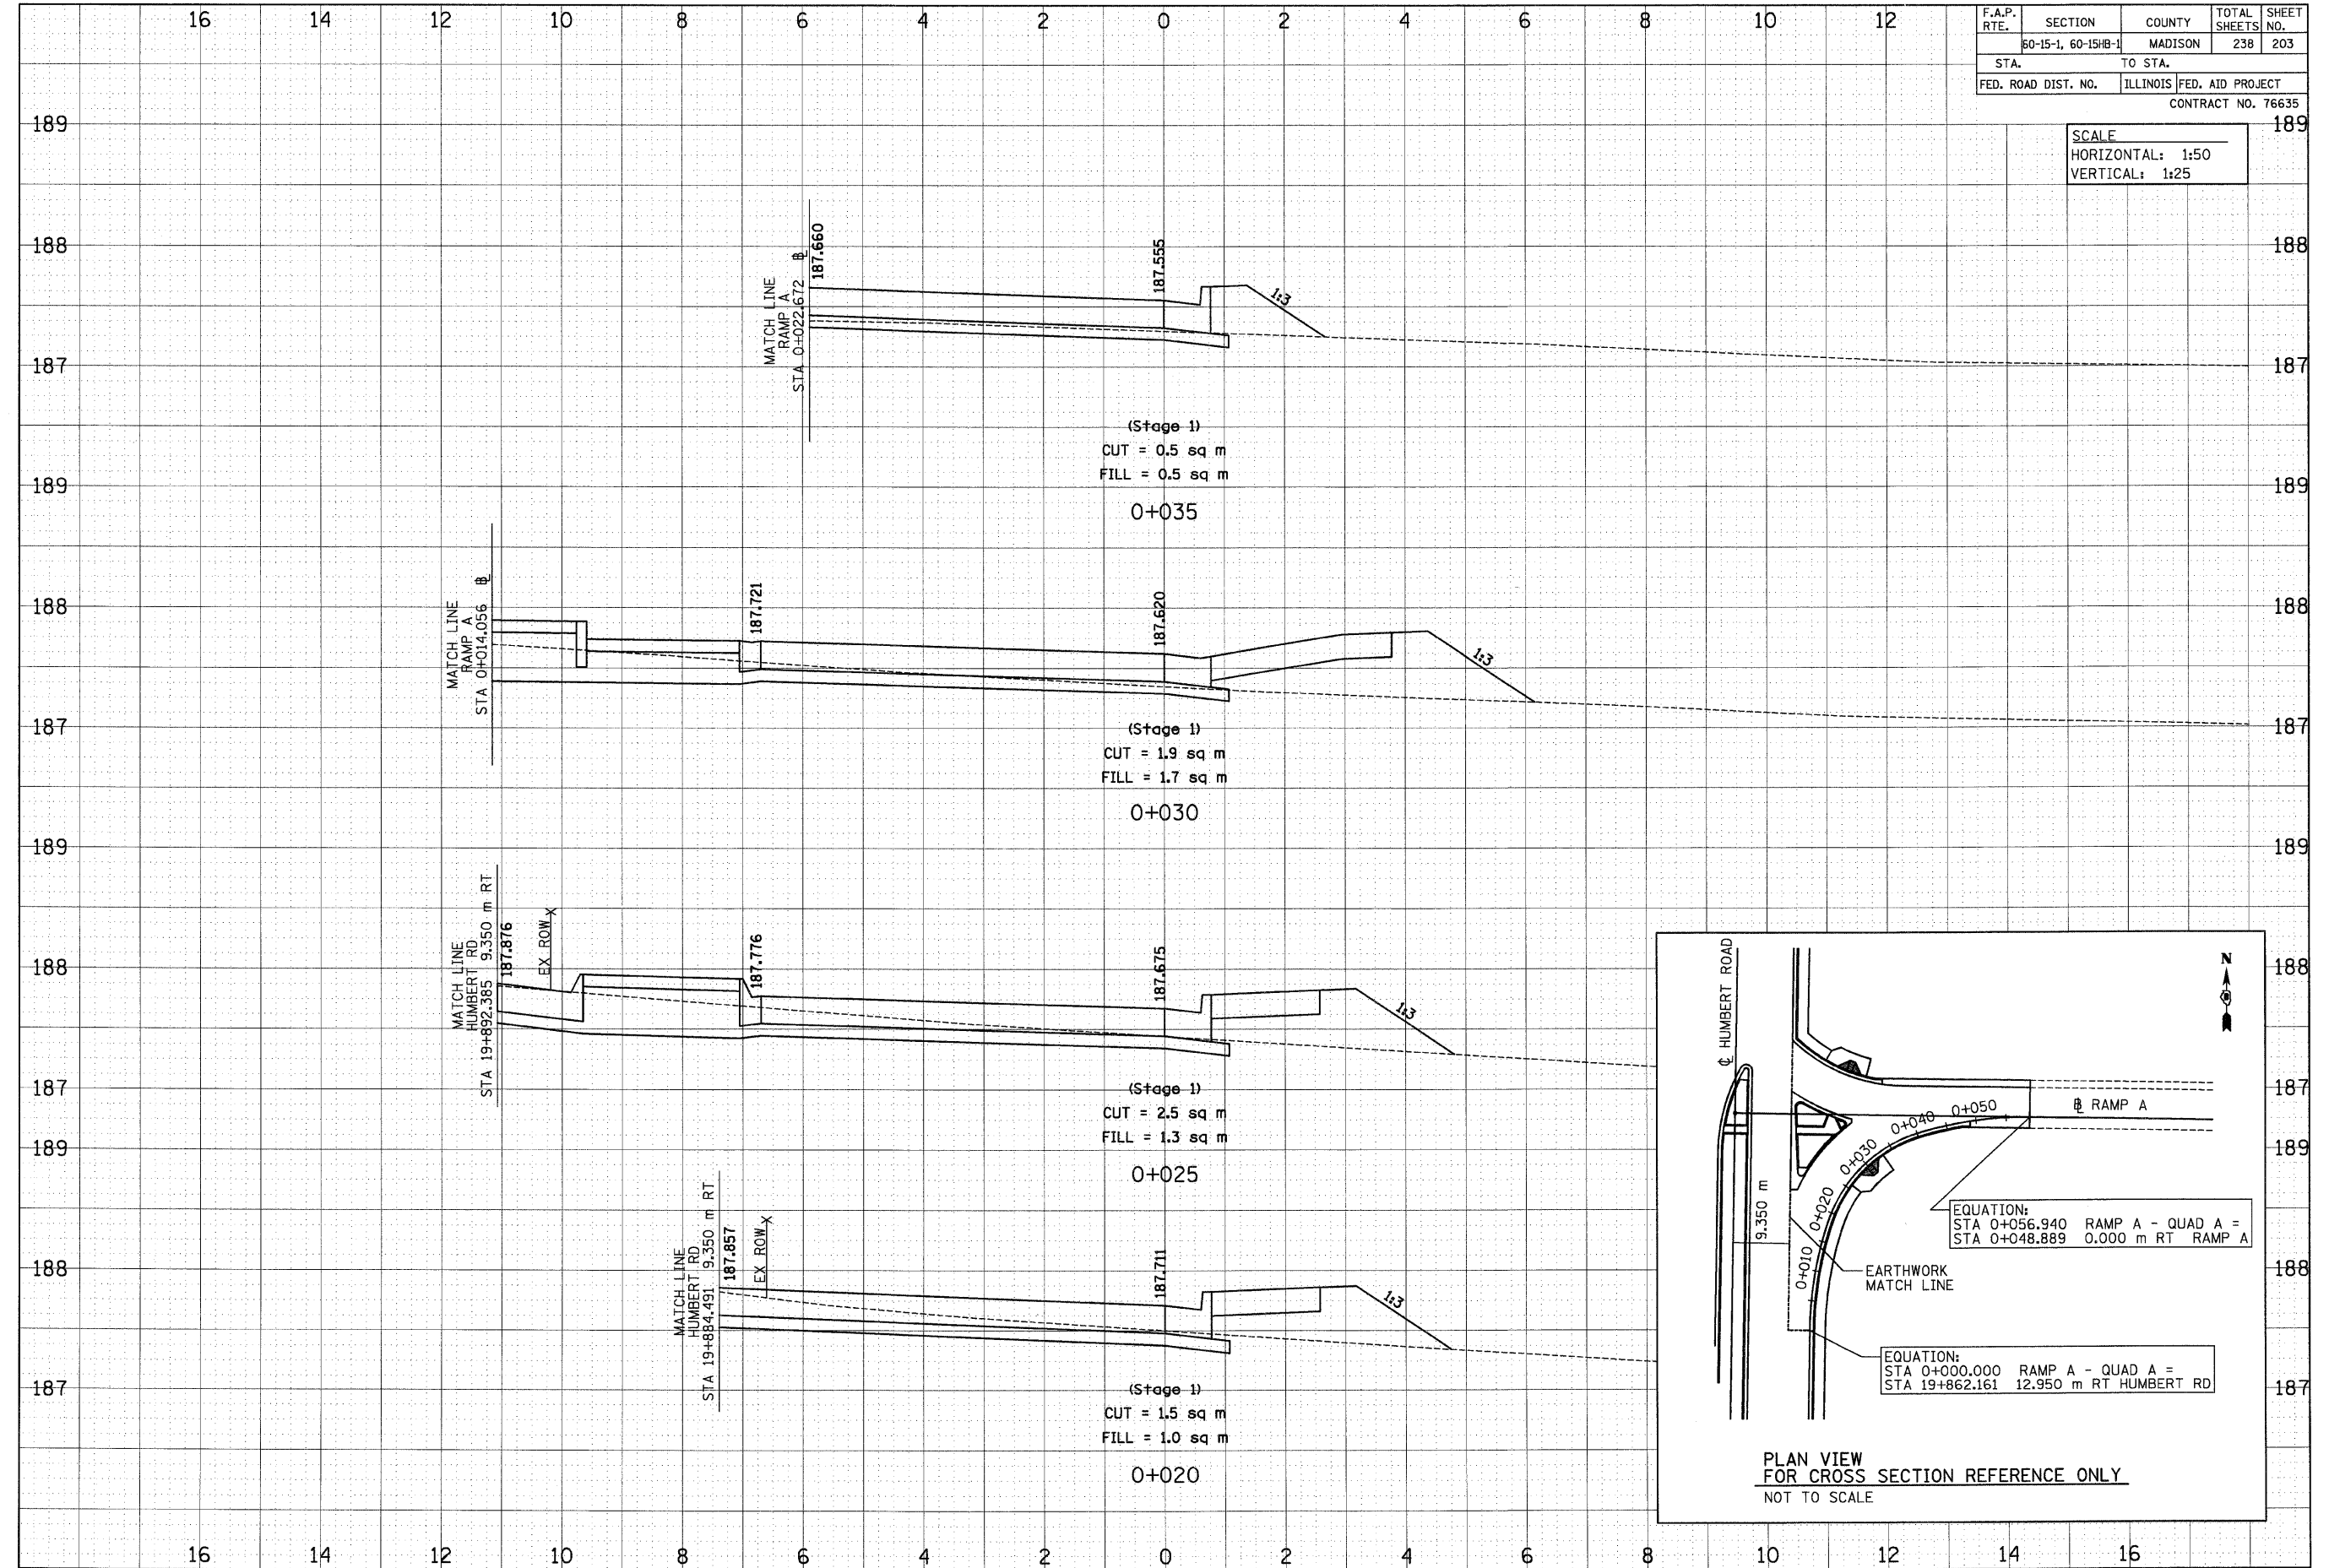

PLAN VIEW  
FOR CROSS SECTION REFERENCE ONLY  
NOT TO SCALE

p:\00files\20024\dhumbert\crosssections\15brampa.dgn

RAMP A - QUAD A - STA 0+020 TO STA 0+035