
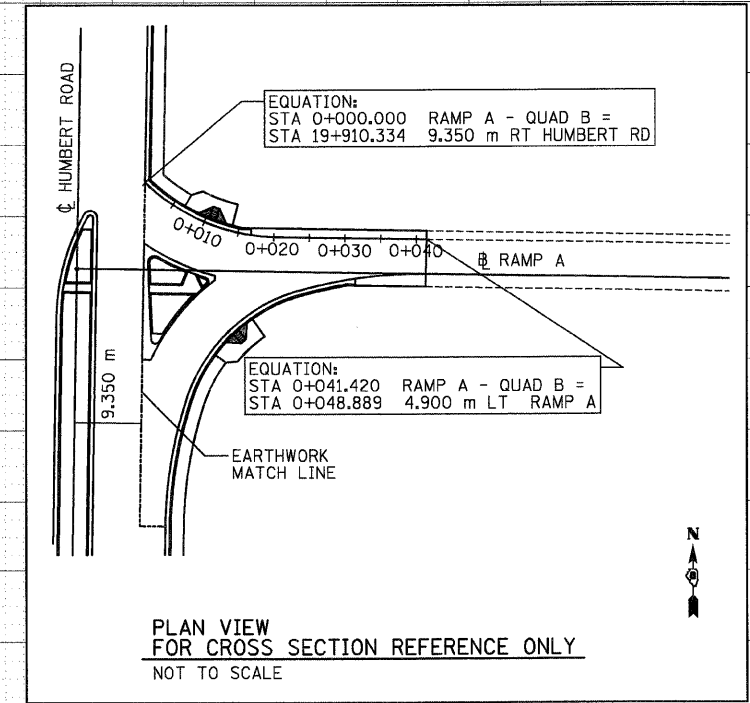


F.A.P. RTE.	SECTION	COUNTY	TOTAL SHEETS	SHEET NO.
60-15-1, 60-15B-1	MADISON		238	206
STA.		TO STA.		
FED. ROAD DIST. NO.		ILLINOIS FED. AID PROJECT		
CONTRACT NO. 76635				

SCALE
HORIZONTAL: 1:50
VERTICAL: 1:25

DATE	BY	REVISIONS

DATE	BY	REVISIONS

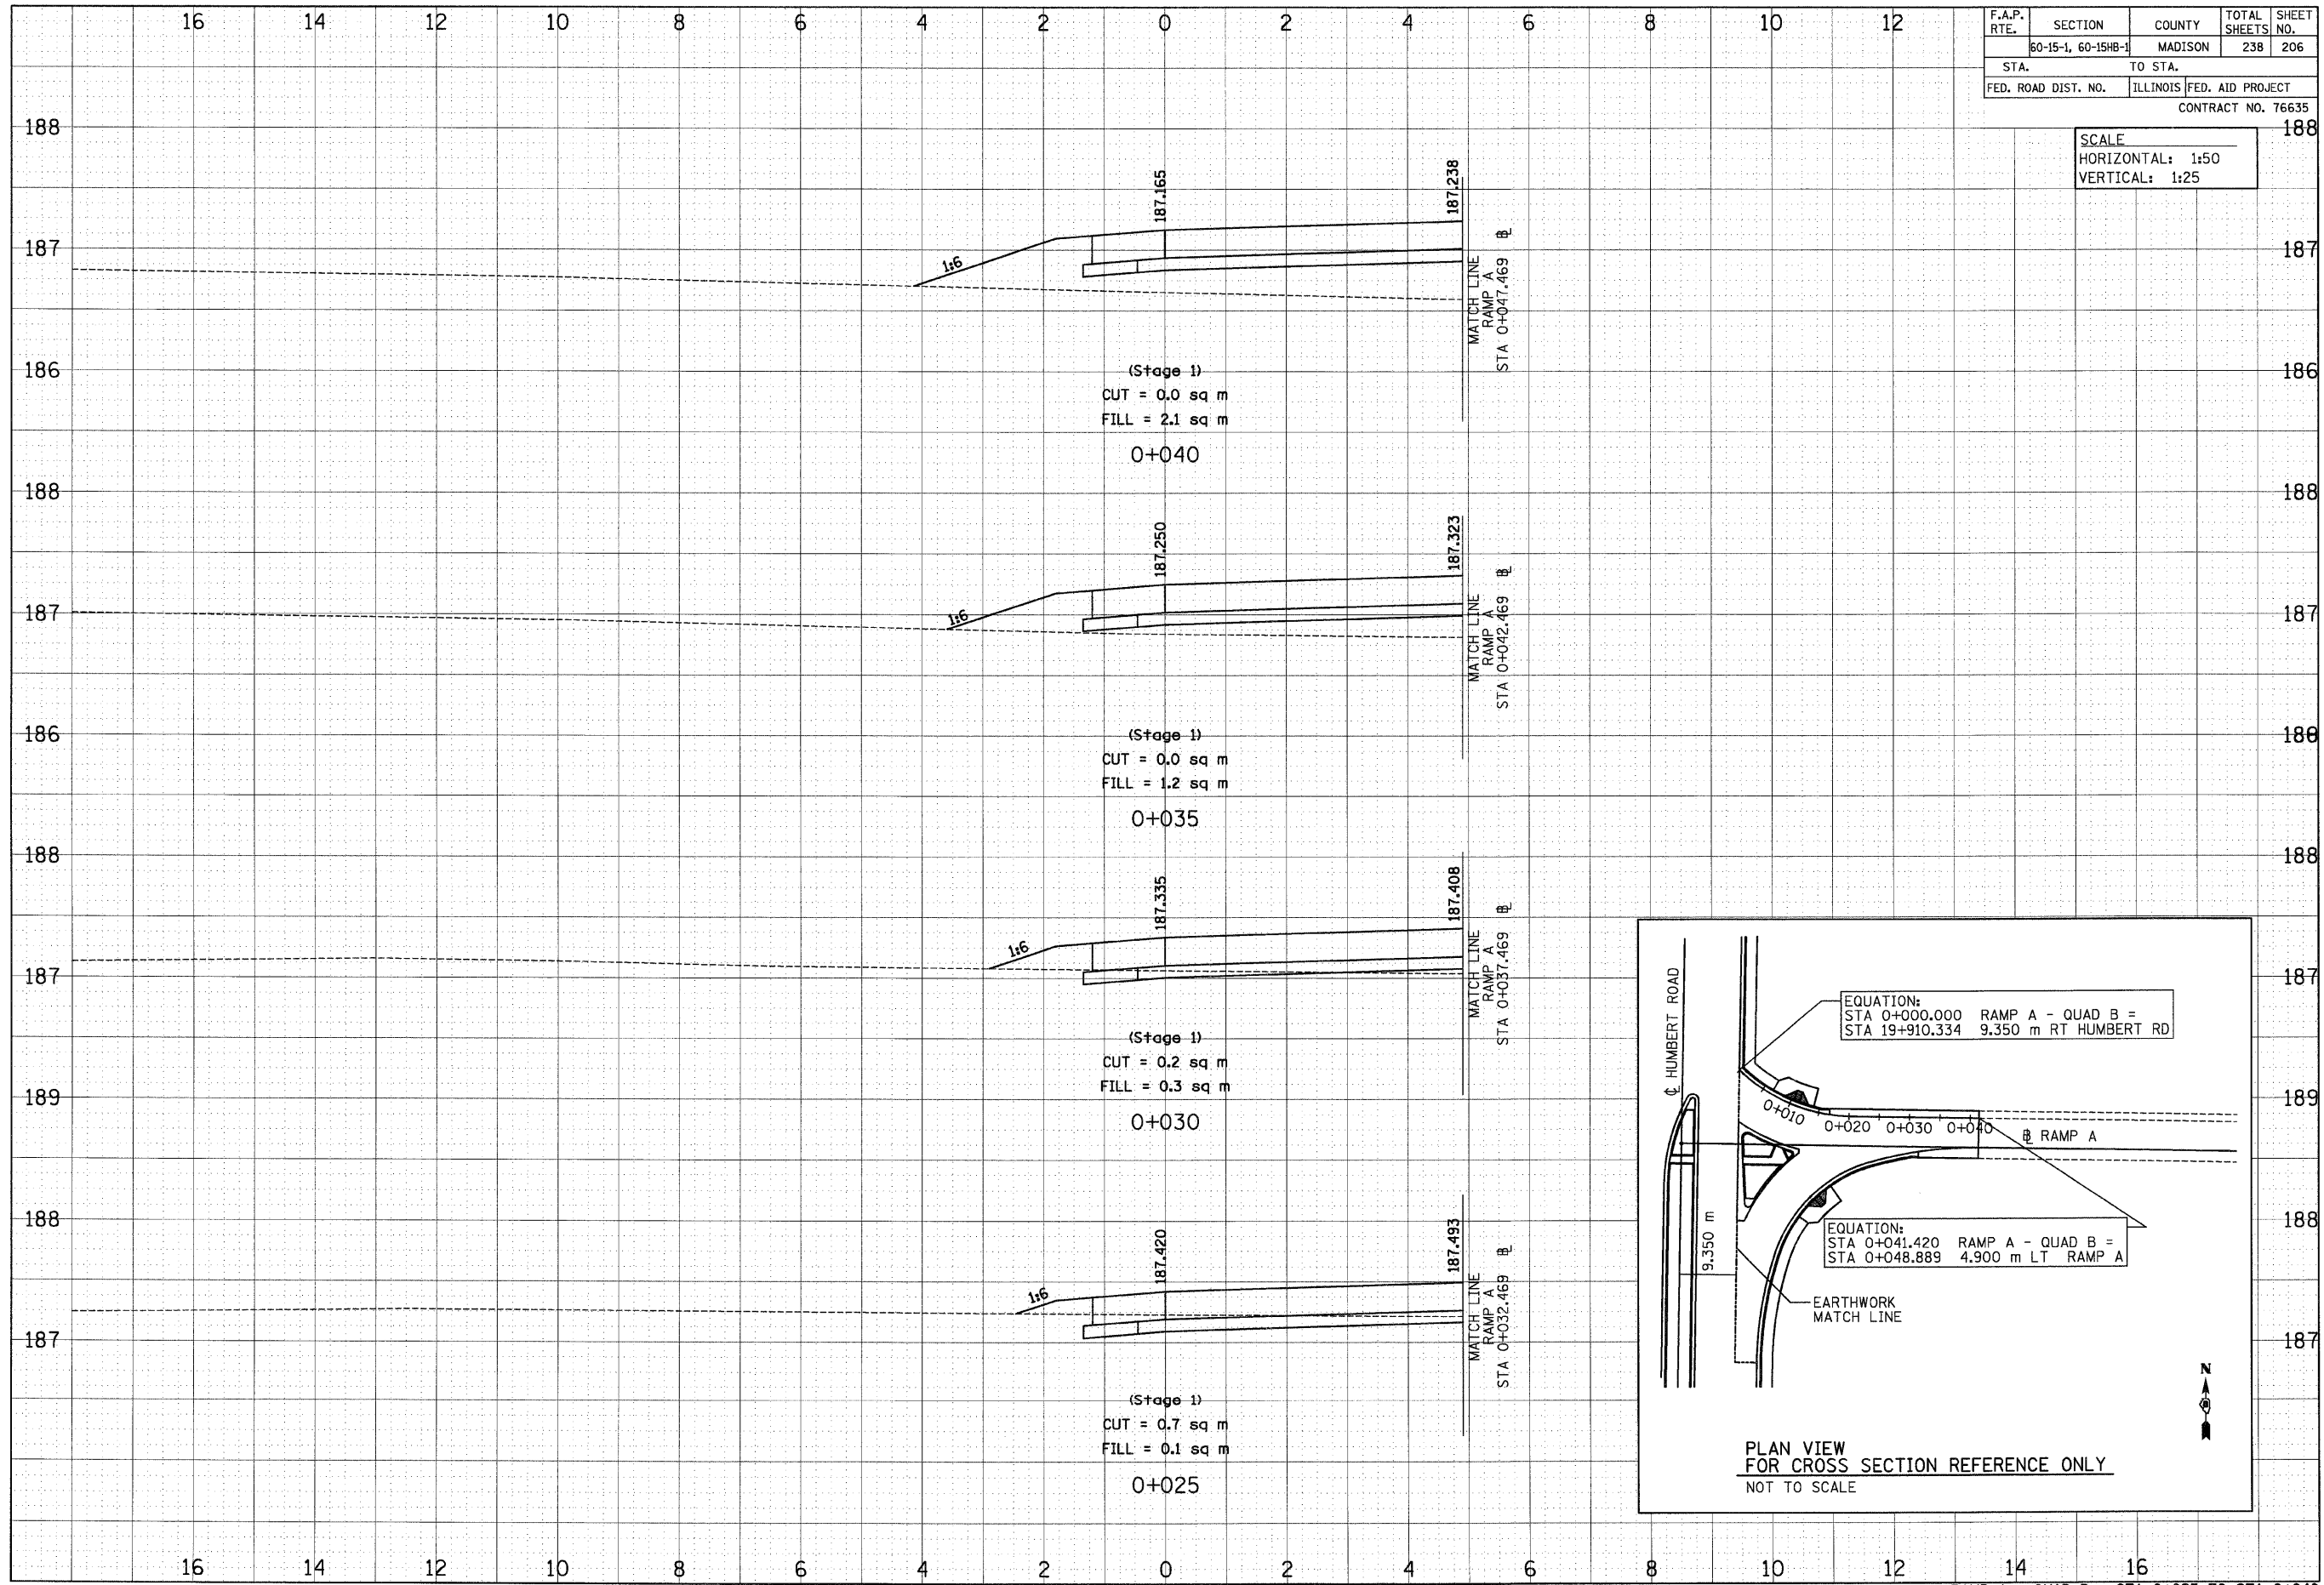

RAMP A - QUAD B - STA 0+025 TO STA 0+040

p:\00f\iles\0024\dhumbert\crosssections\15br-ampa.dgn