


p:\001\1es\000224\dhumber\t\crosssections\1es\15brampb.dgn


FINAL SURVEY NO.	DATE
DERIVED FROM	BY
PLOTTED	
NOTE BOOK	
AREAS CHECKED	

ORIGINAL SURVEY NO.	DATE
DERIVED FROM	BY
PLOTTED	
NOTE BOOK	
AREAS CHECKED	

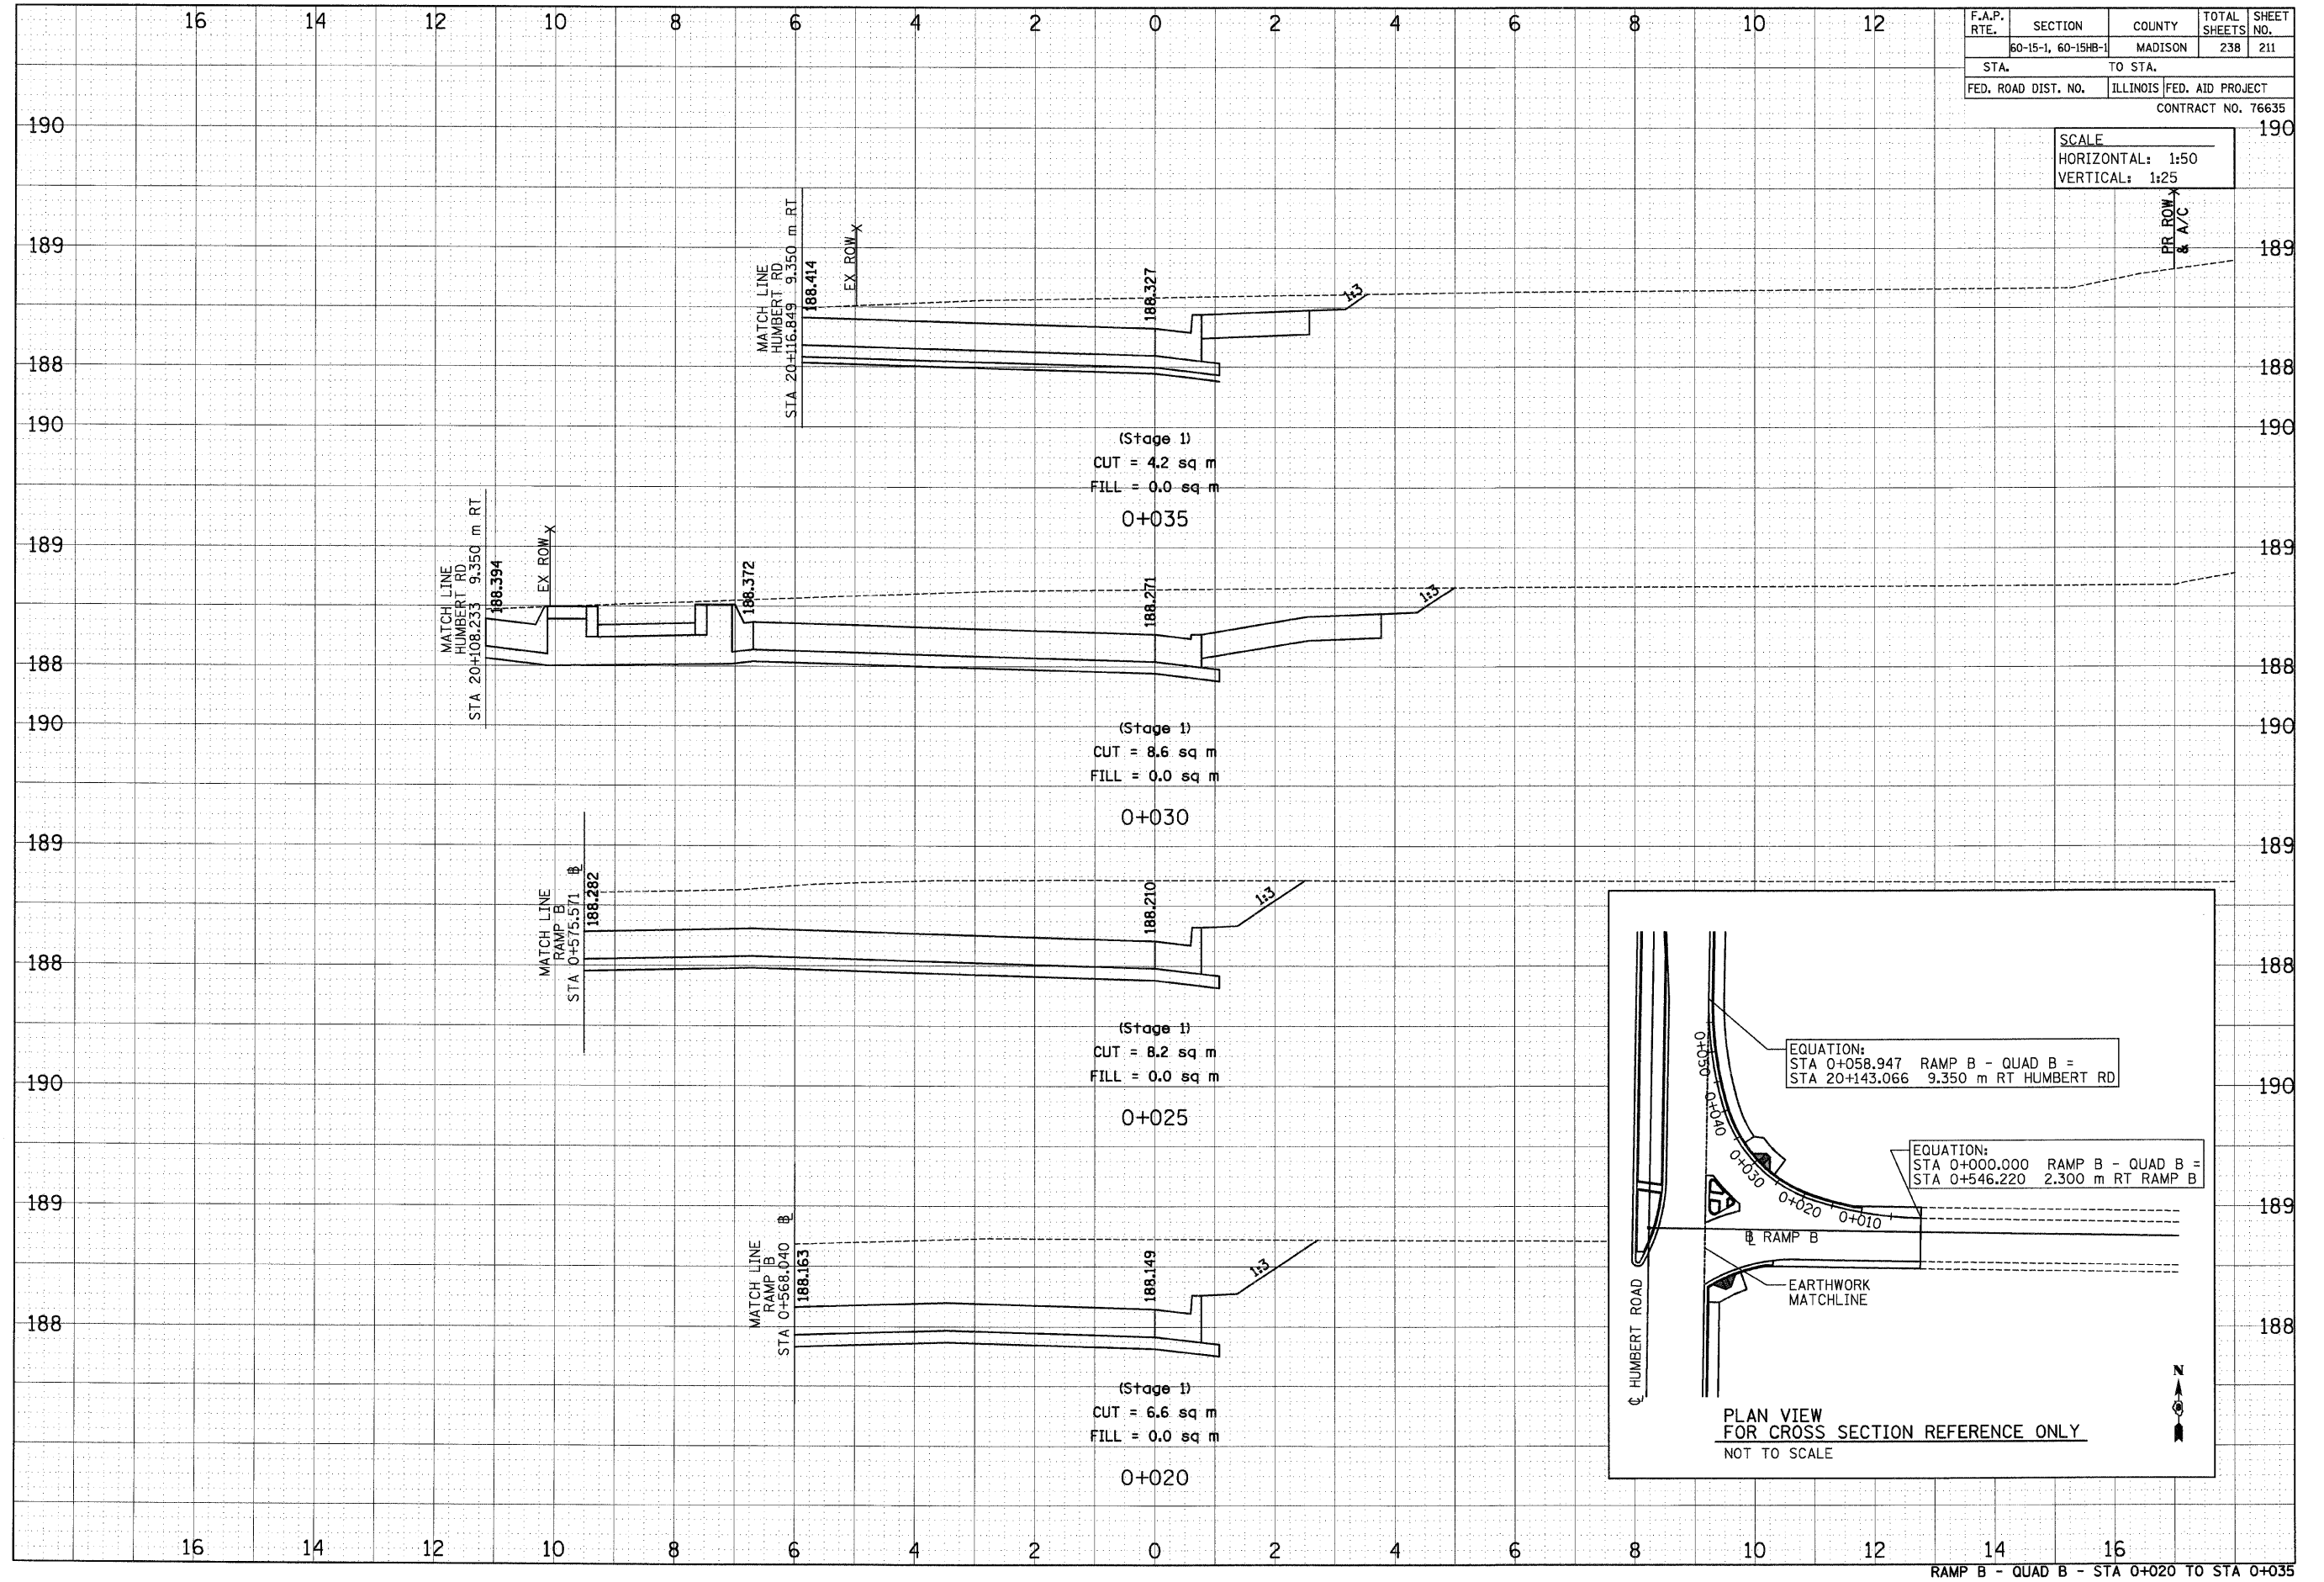

F.A.P. RTE.	SECTION	COUNTY	TOTAL SHEETS	SHEET NO.
60-15-1, 60-15HB-1		MADISON	238	211
STA.	TO STA.			
FED. ROAD DIST. NO.	ILLINOIS	FED. AID PROJECT	CONTRACT NO. 76635	

SCALE
 HORIZONTAL: 1:50
 VERTICAL: 1:25

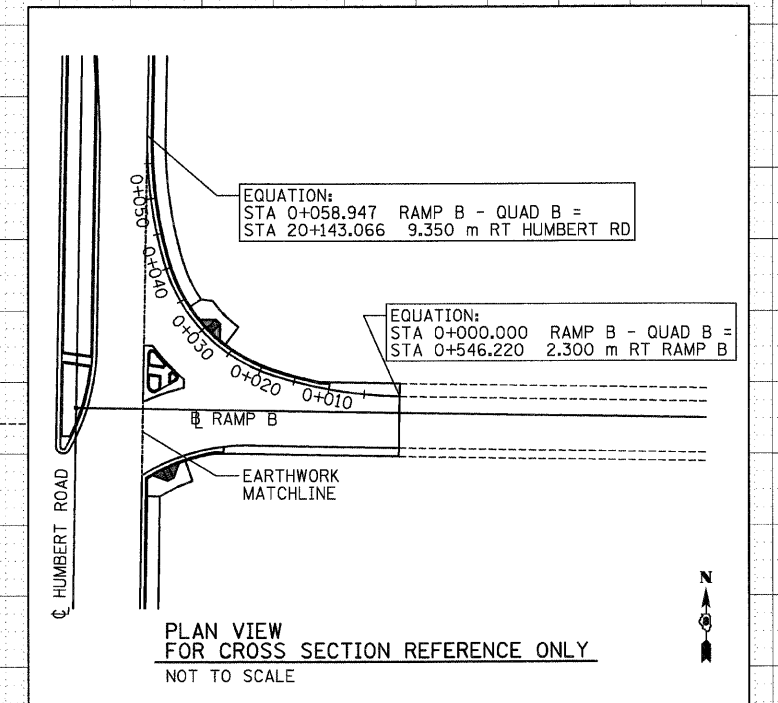

RAMP B - QUAD B - STA 0+020 TO STA 0+035