
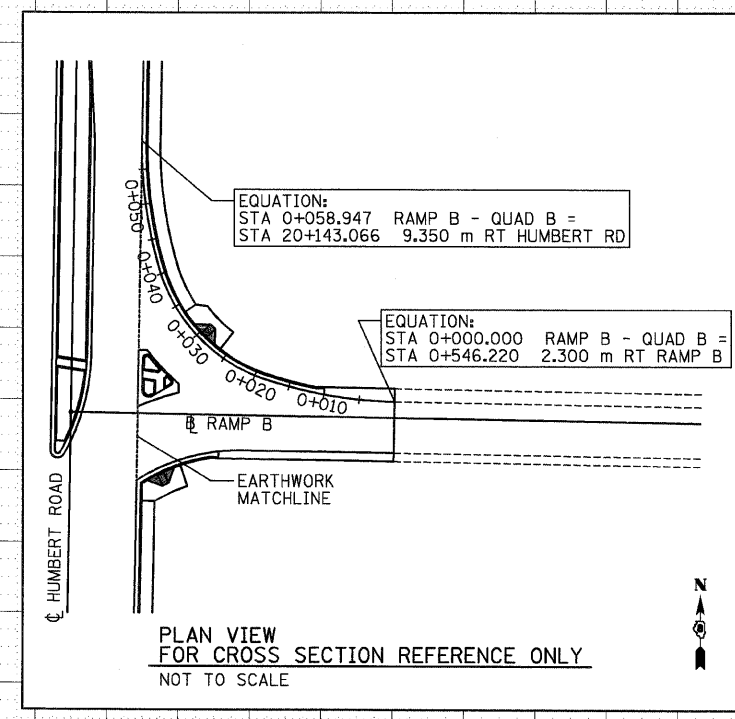


F.A.P. RTE.	SECTION	COUNTY	TOTAL SHEETS	SHEET NO.
	60-15-1, 60-15HB-1	MADISON	238	212
STA.	TO STA.			
FED. ROAD DIST. NO.	ILLINOIS	FED. AID PROJECT		
CONTRACT NO. 76635				

SCALE  
HORIZONTAL: 1:50  
VERTICAL: 1:25

FINAL SURVEY	BY	DATE
NO.		
SURVEYED		
PLOTTED		
NOTE BOOK		
AREAS		
CHECKED		

ORIGINAL SURVEY	BY	DATE
NO.		
SURVEYED		
PLOTTED		
NOTE BOOK		
AREAS		
CHECKED		

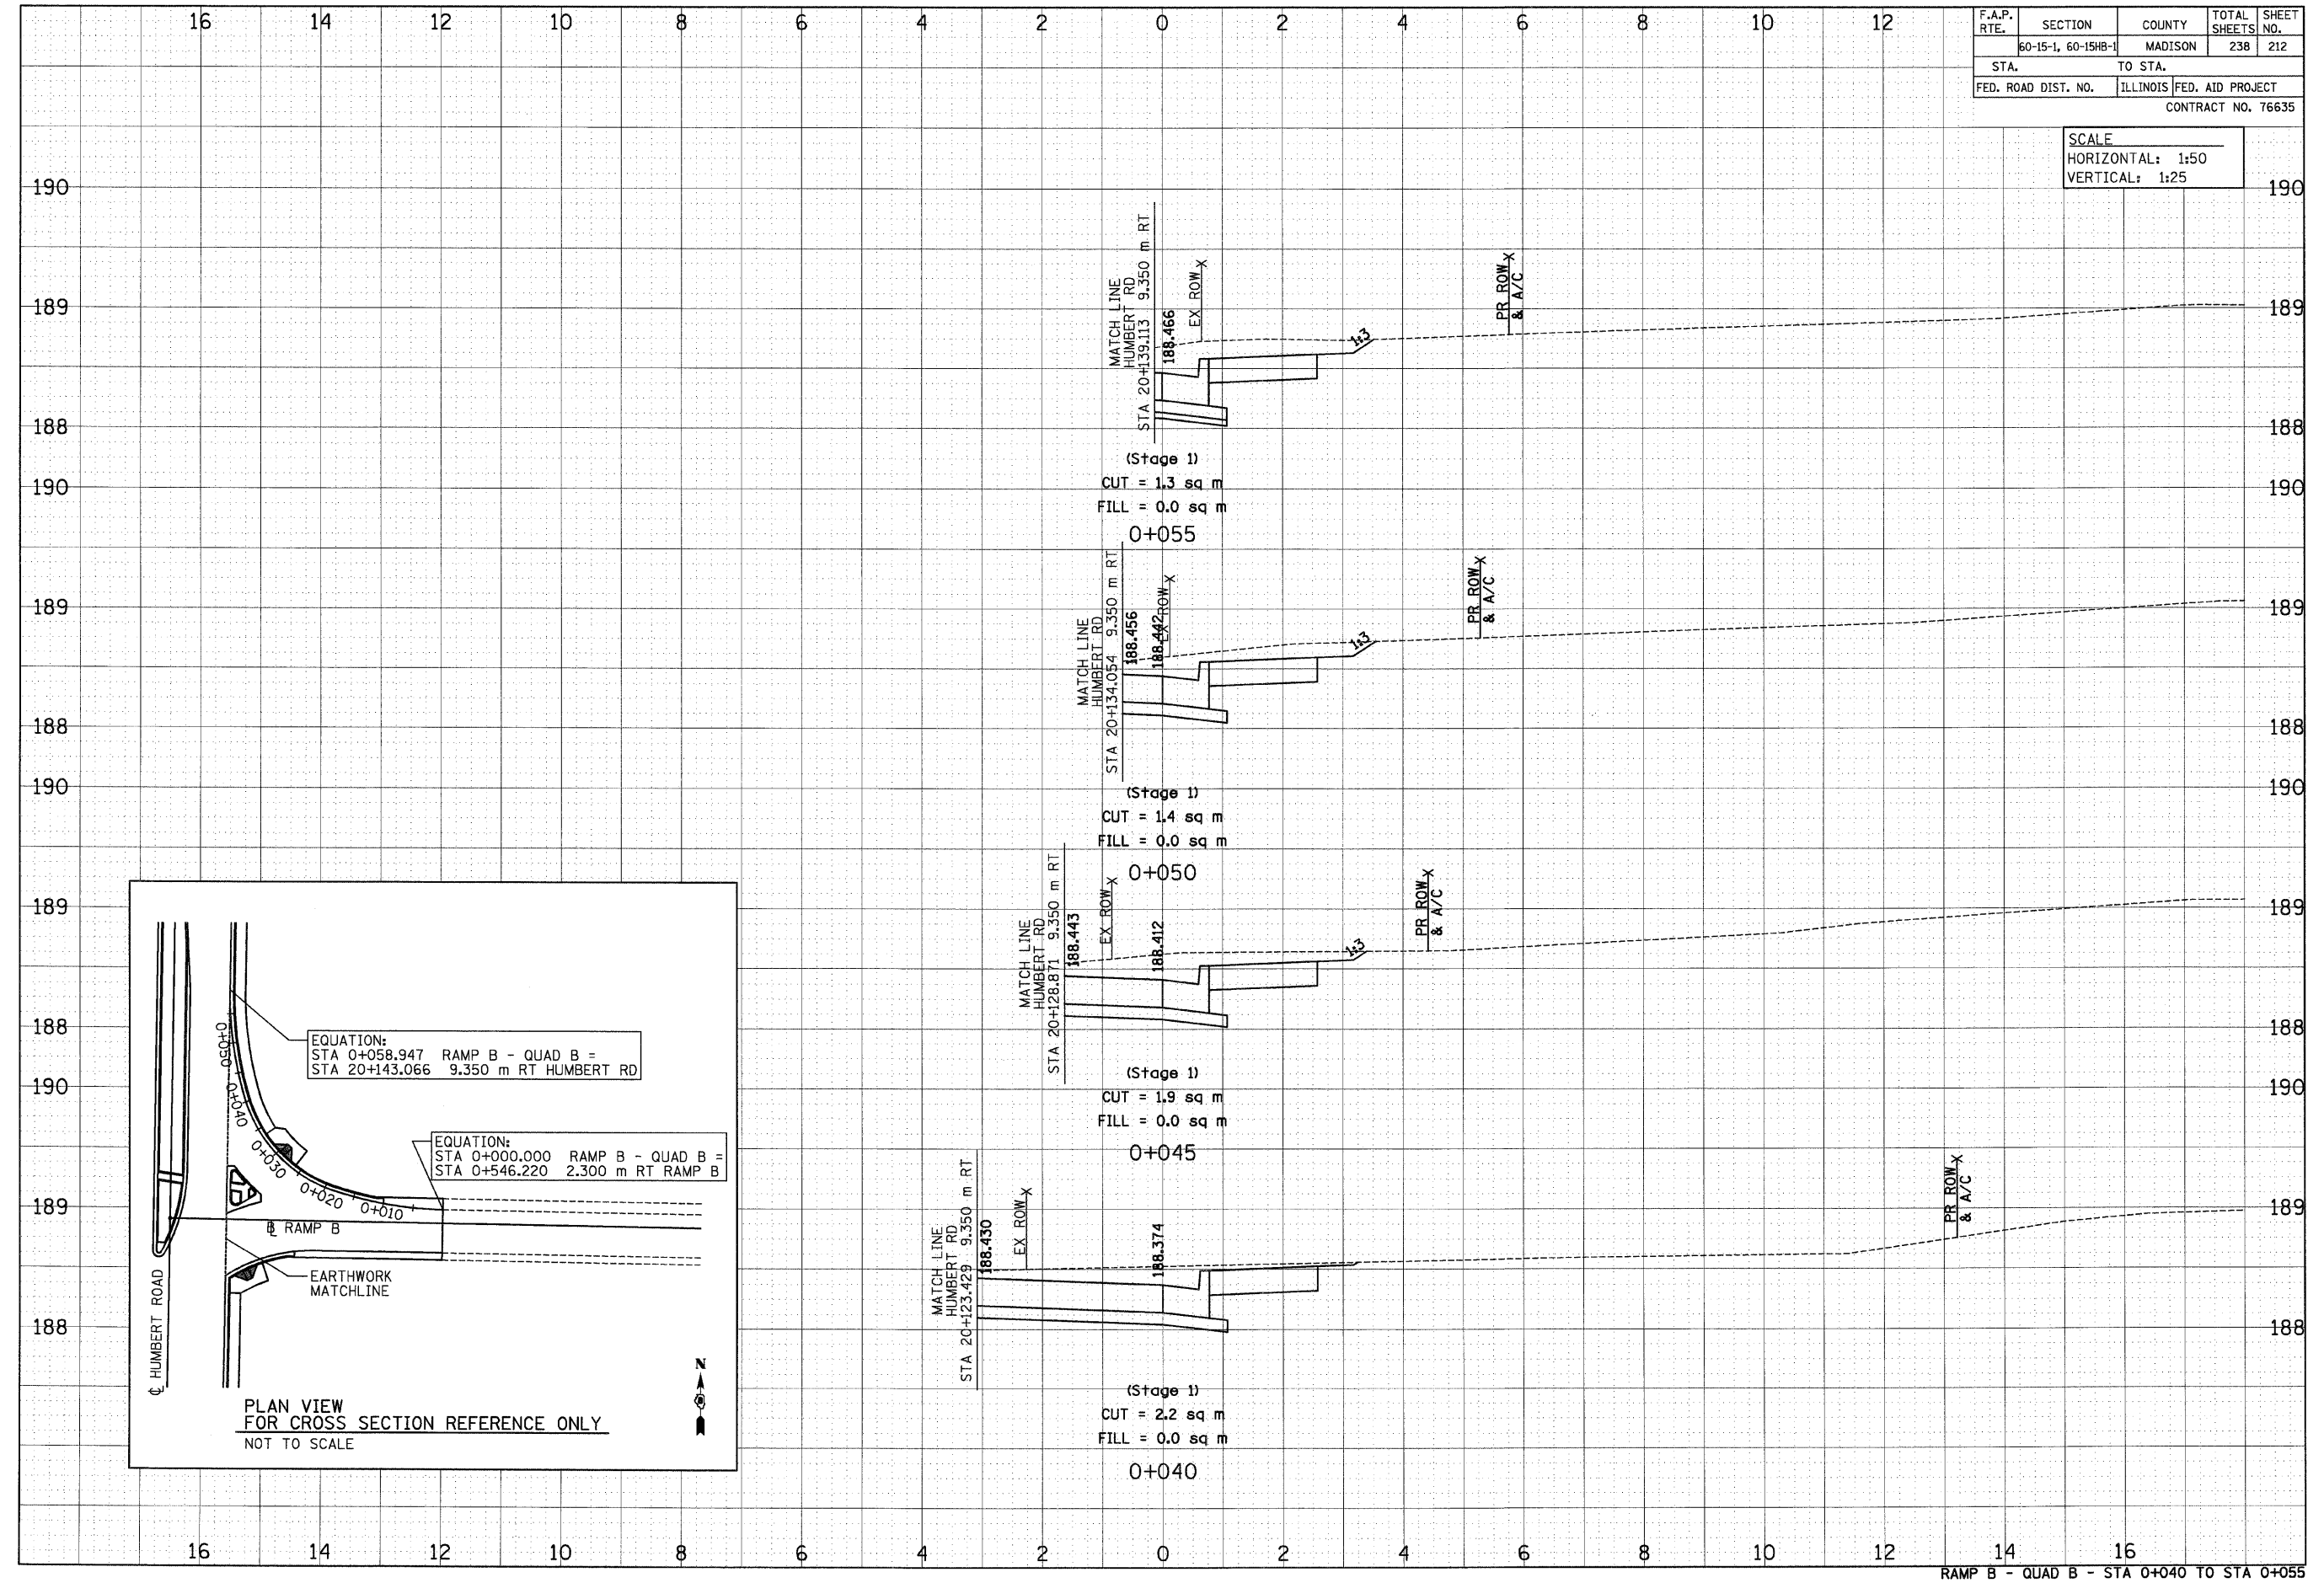

p:\00f1es\20024\humber-t\crosssections\xt15br-ampb.dgn