
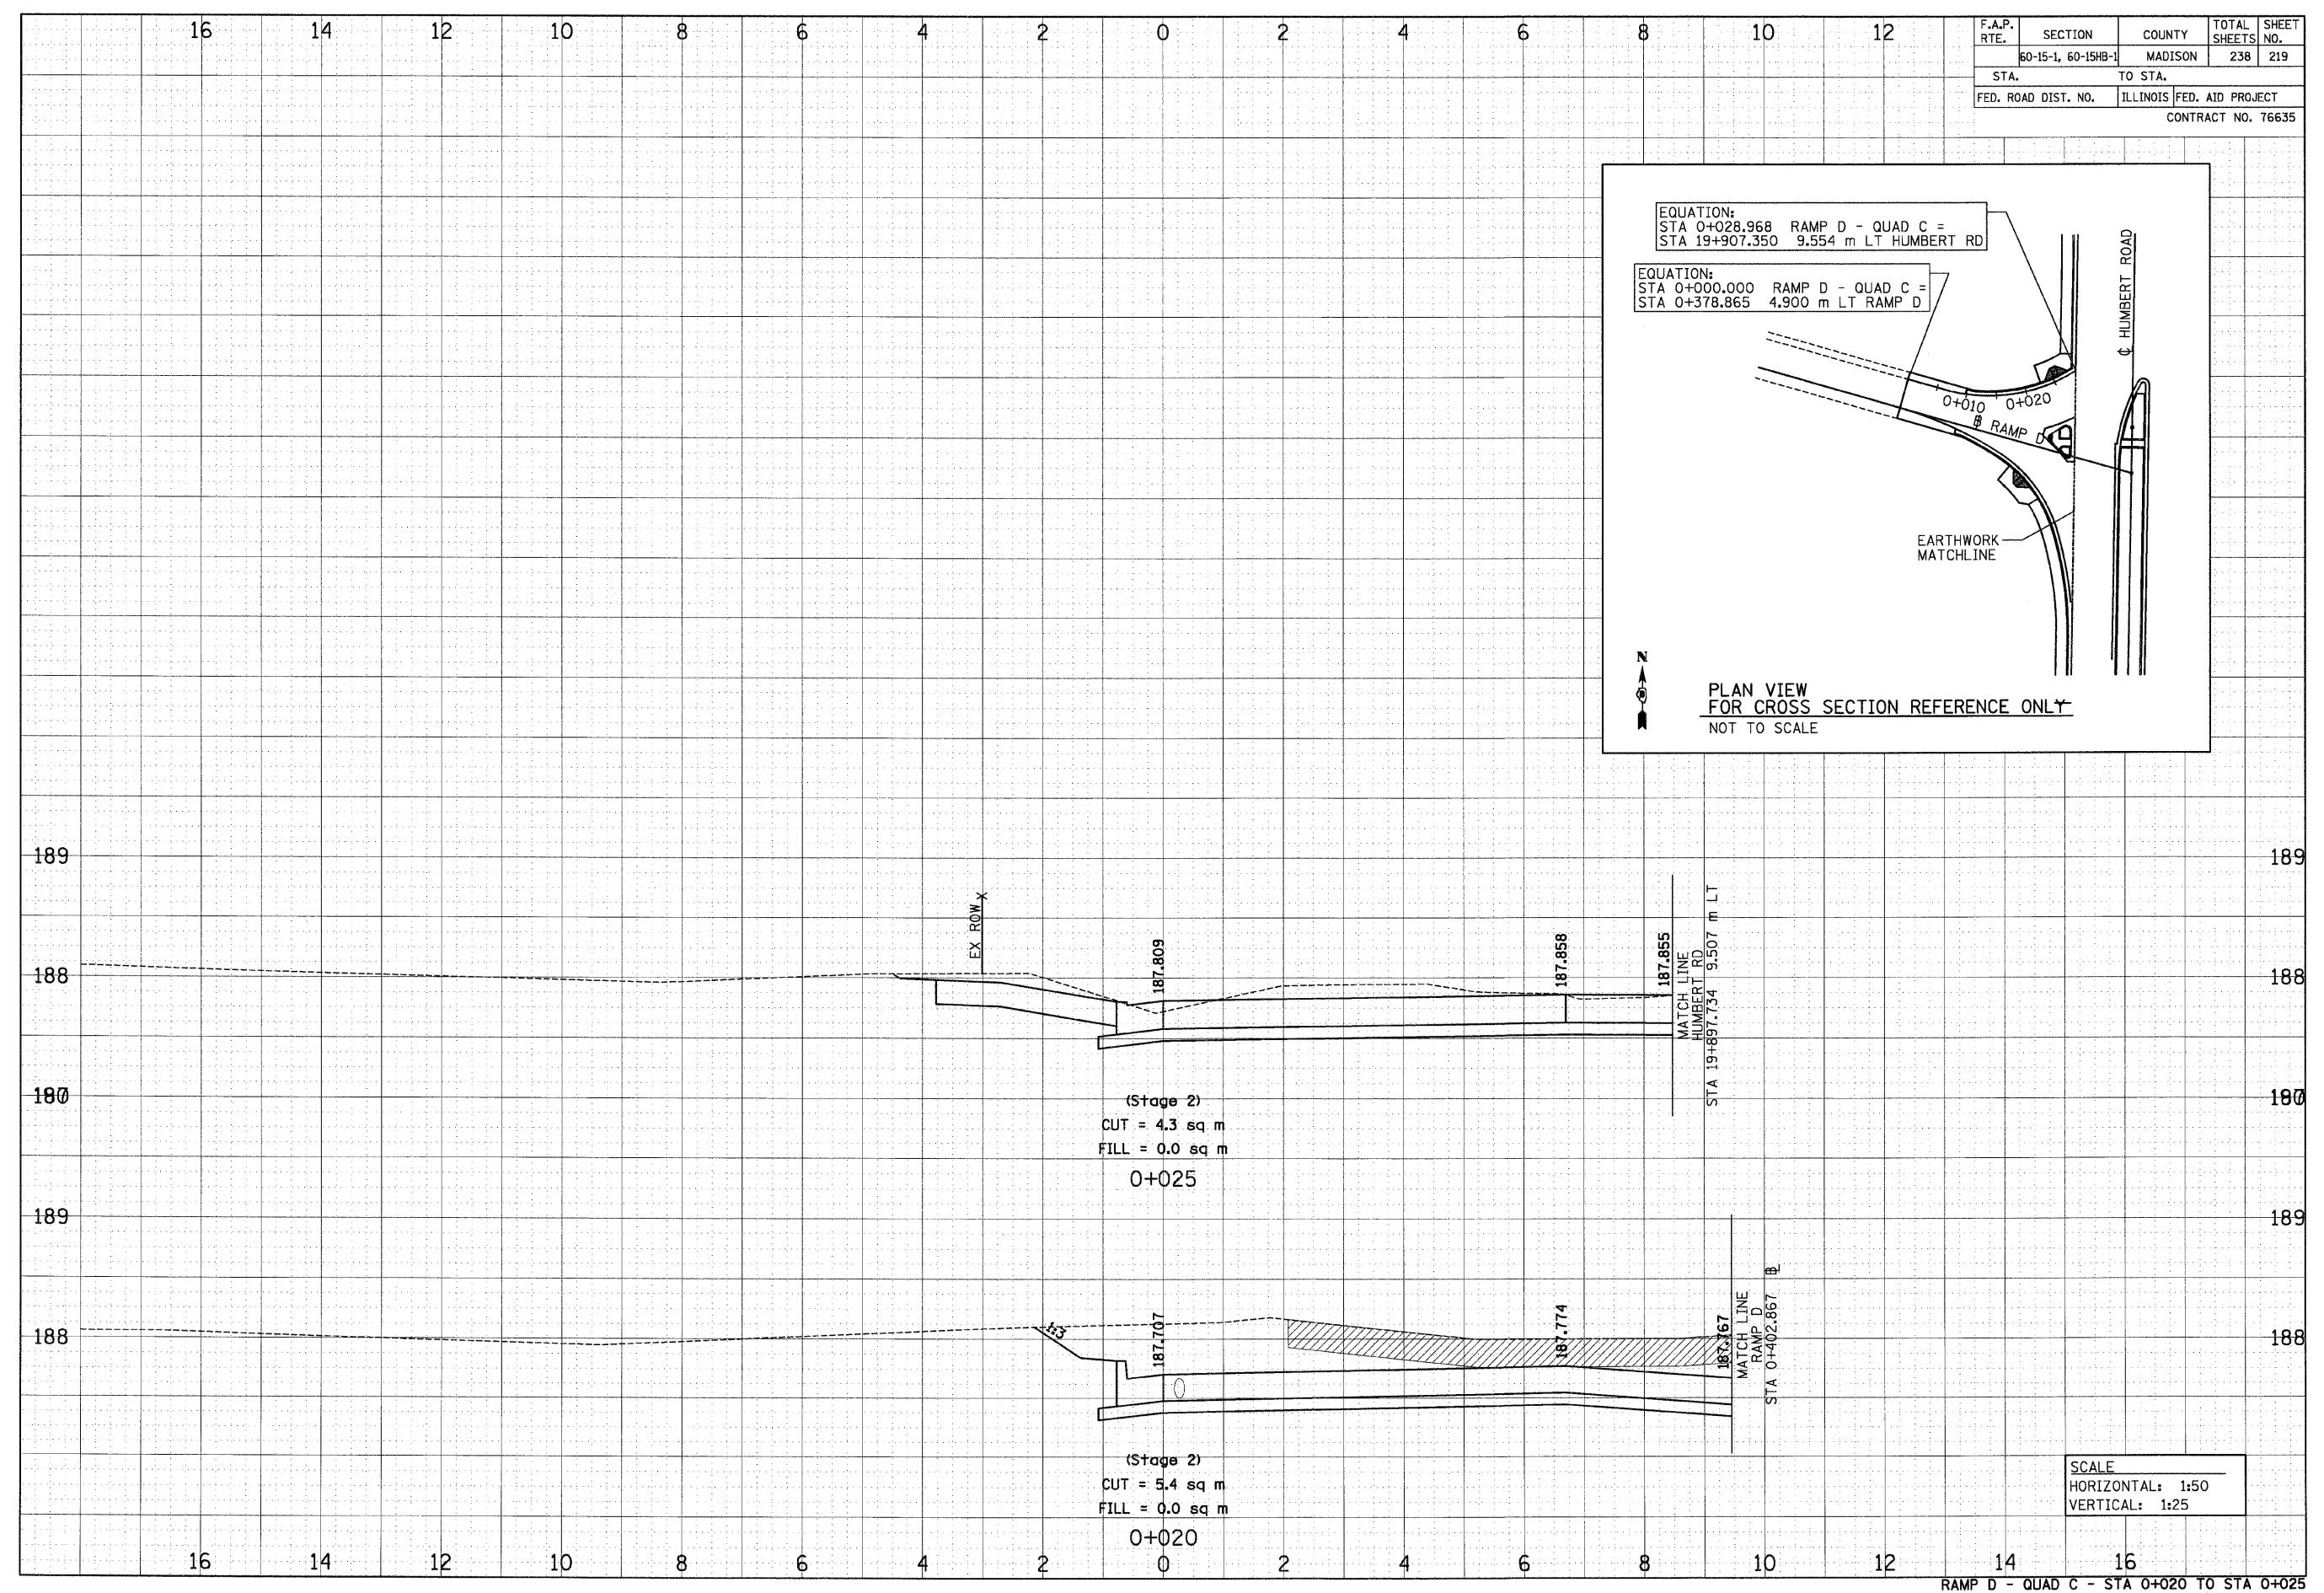


F.A.P. RTE.	SECTION	COUNTY	TOTAL SHEETS	SHEET NO.
	60-15-1, 60-15HB-1	MADISON	238	219
STA.	TO STA.			
FED. ROAD DIST. NO.	ILLINOIS	FED. AID PROJECT		
CONTRACT NO. 76635				

FINAL SURVEY NO.	SURVEYED BY	DATE
NOTE BOOK NO.	PLOTTED BY	
	AREAS CHECKED	

ORIGINAL SURVEY NO.	SURVEYED BY	DATE
NOTE BOOK NO.	PLOTTED BY	
	AREAS CHECKED	

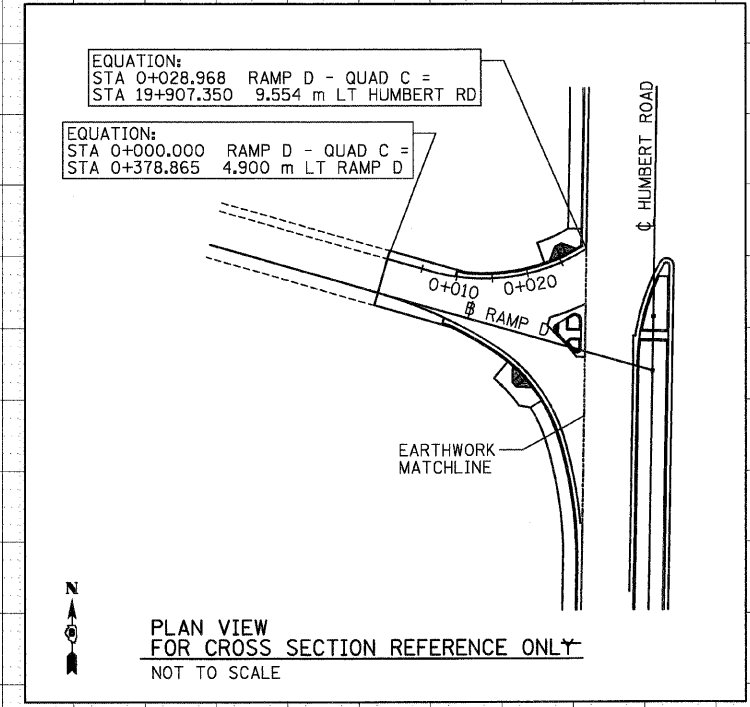

SCALE
HORIZONTAL: 1:50
VERTICAL: 1:25

RAMP D - QUAD C - STA 0+020 TO STA 0+025

p:\00files\00024\dhumbert\crosssections\xt15bramp.dgn