


F.A.P. RTE.	SECTION	COUNTY	TOTAL SHEETS	SHEET NO.
60-15-1, 60-15HB-1	MADISON	238	224	
STA.	TO STA.			
FED. ROAD DIST. NO.	ILLINOIS	FED. AID PROJECT		
CONTRACT NO. 76635				

FINAL SURVEY NO.	SURVEYED BY	DATE
NOTE BOOK NO.	PLOTTED BY	
NO.	APPROPRIATE AREAS CHECKED	

ORIGINAL SURVEY NO.	SURVEYED BY	DATE
NOTE BOOK NO.	PLOTTED BY	
NO.	APPROPRIATE AREAS CHECKED	

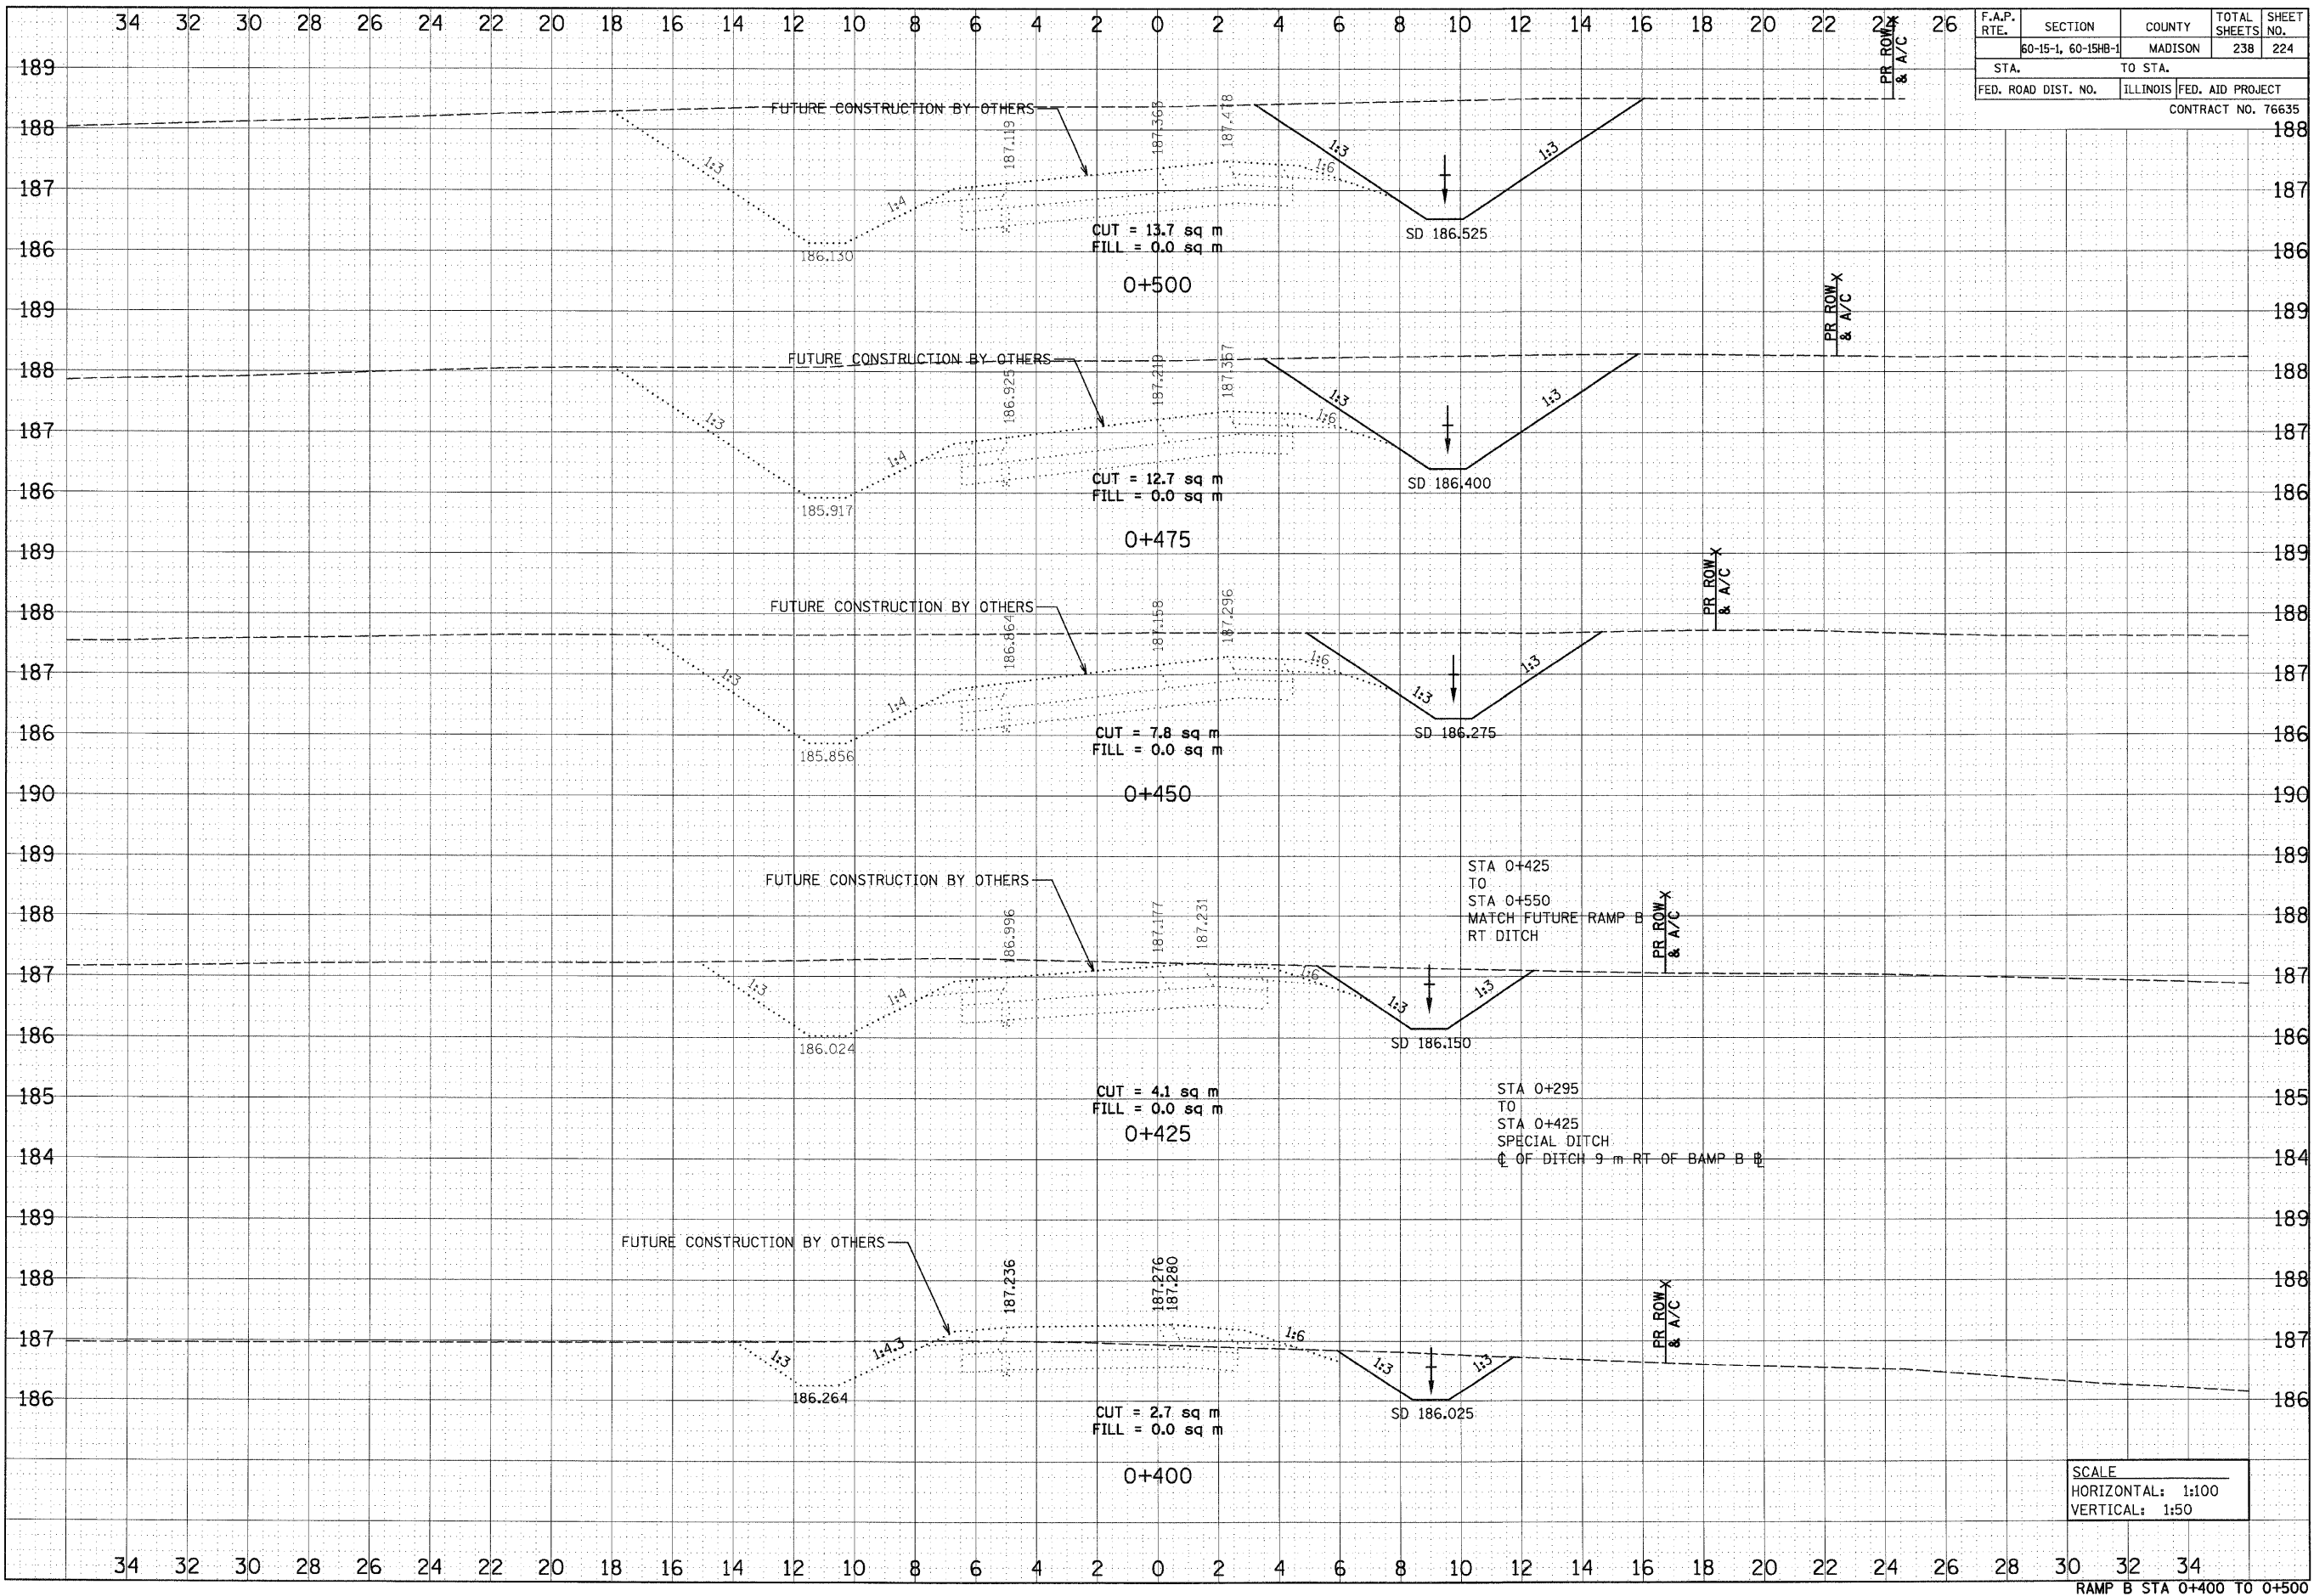

STA 0+425 TO STA 0+550 MATCH FUTURE RAMP B RT DITCH

STA 0+295 TO STA 0+425 SPECIAL DITCH
 C OF DITCH 9 m RT OF BAMP B

SCALE
 HORIZONTAL: 1:100
 VERTICAL: 1:50

RAMP B STA 0+400 TO 0+500