


F.A.P. RTE.	SECTION	COUNTY	TOTAL SHEETS	SHEET NO.
60-15-1, 60-15HB-1	MADISON		238	229
STA.	TO STA.			
FED. ROAD DIST. NO.	ILLINOIS	FED. AID PROJECT		
CONTRACT NO. 76635				

FINAL SURVEY NO.	DATE
SURVEYED BY	
PLOTTED BY	
NOTE BOOK NO.	
AREAS CHECKED	

ORIGINAL SURVEY NO.	DATE
SURVEYED BY	
PLOTTED BY	
NOTE BOOK NO.	
AREAS CHECKED	

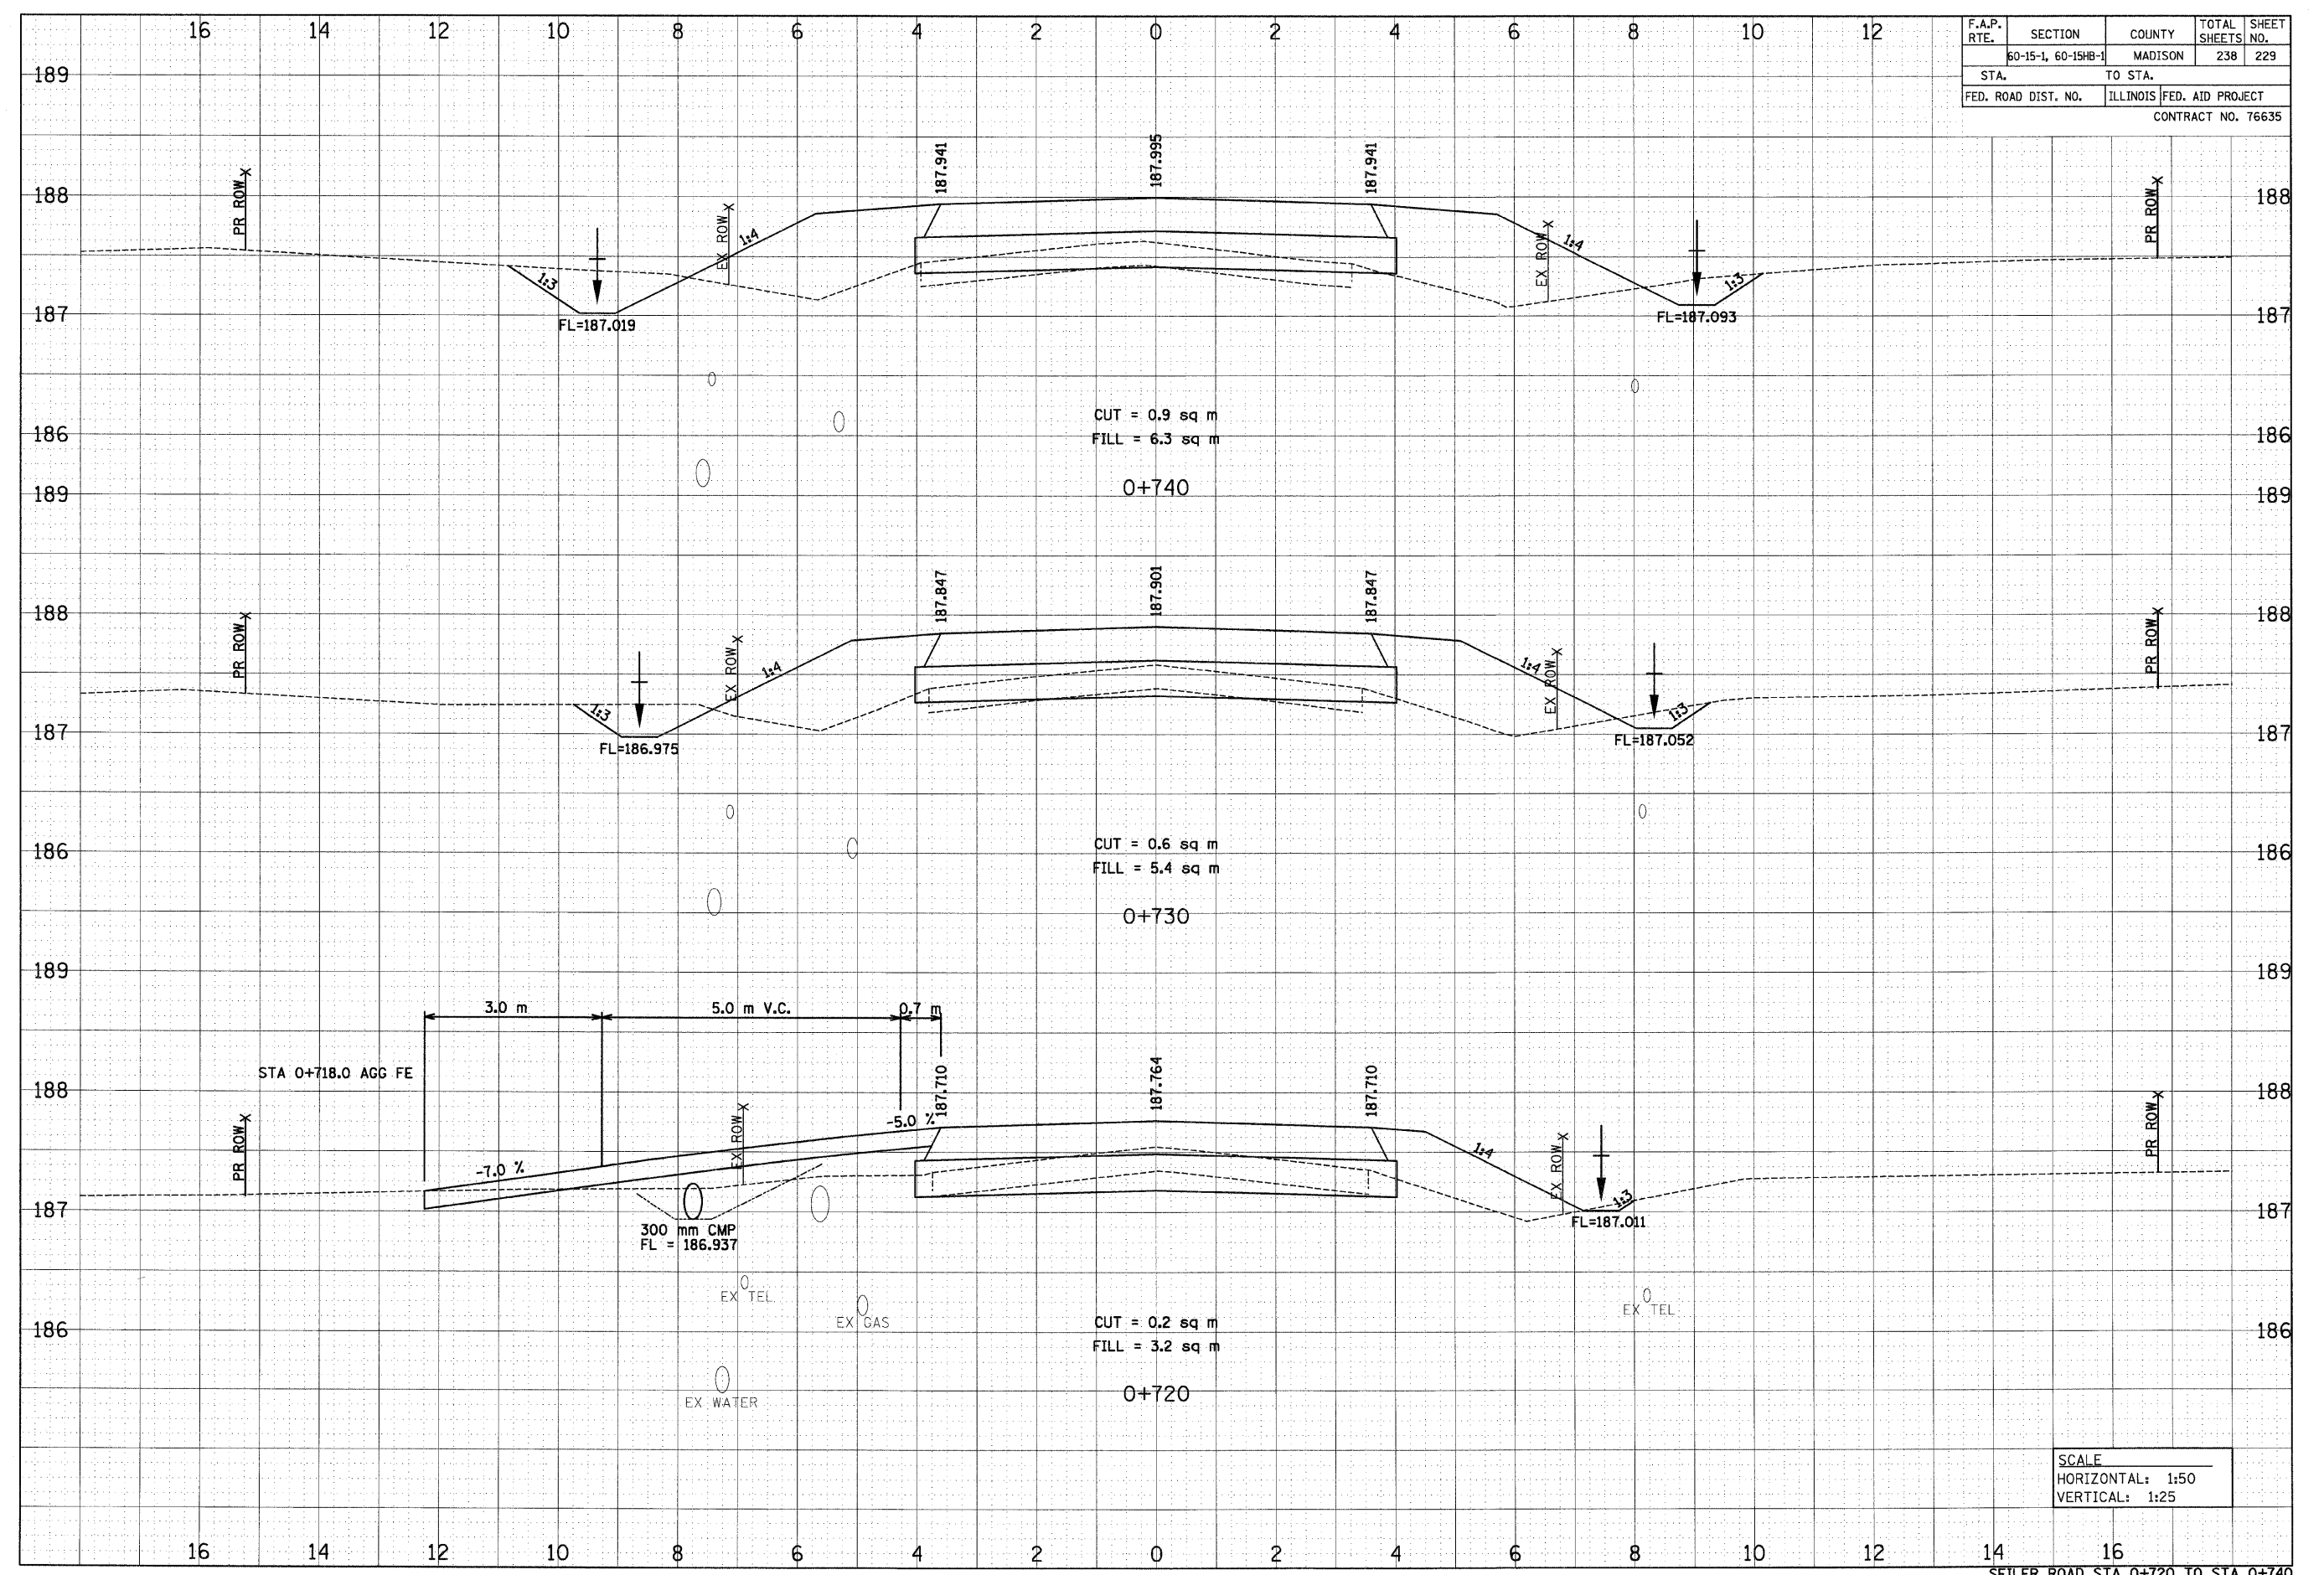

SCALE
HORIZONTAL: 1:50
VERTICAL: 1:25

p:\00files\00024\dhumbert\crosssections\csi5b04.dgn