


SECTION 11: T31N; R9E; 3RD P.M.

ROUTE NO.	SECTION	COUNTY	TOTAL SHEETS	SHEET NO.
CH 48	85-00221-00-BR	KANKAKEE	56	15
CONTRACT NO. 87374				

SCALE: 1 INCH = 40 FOOT

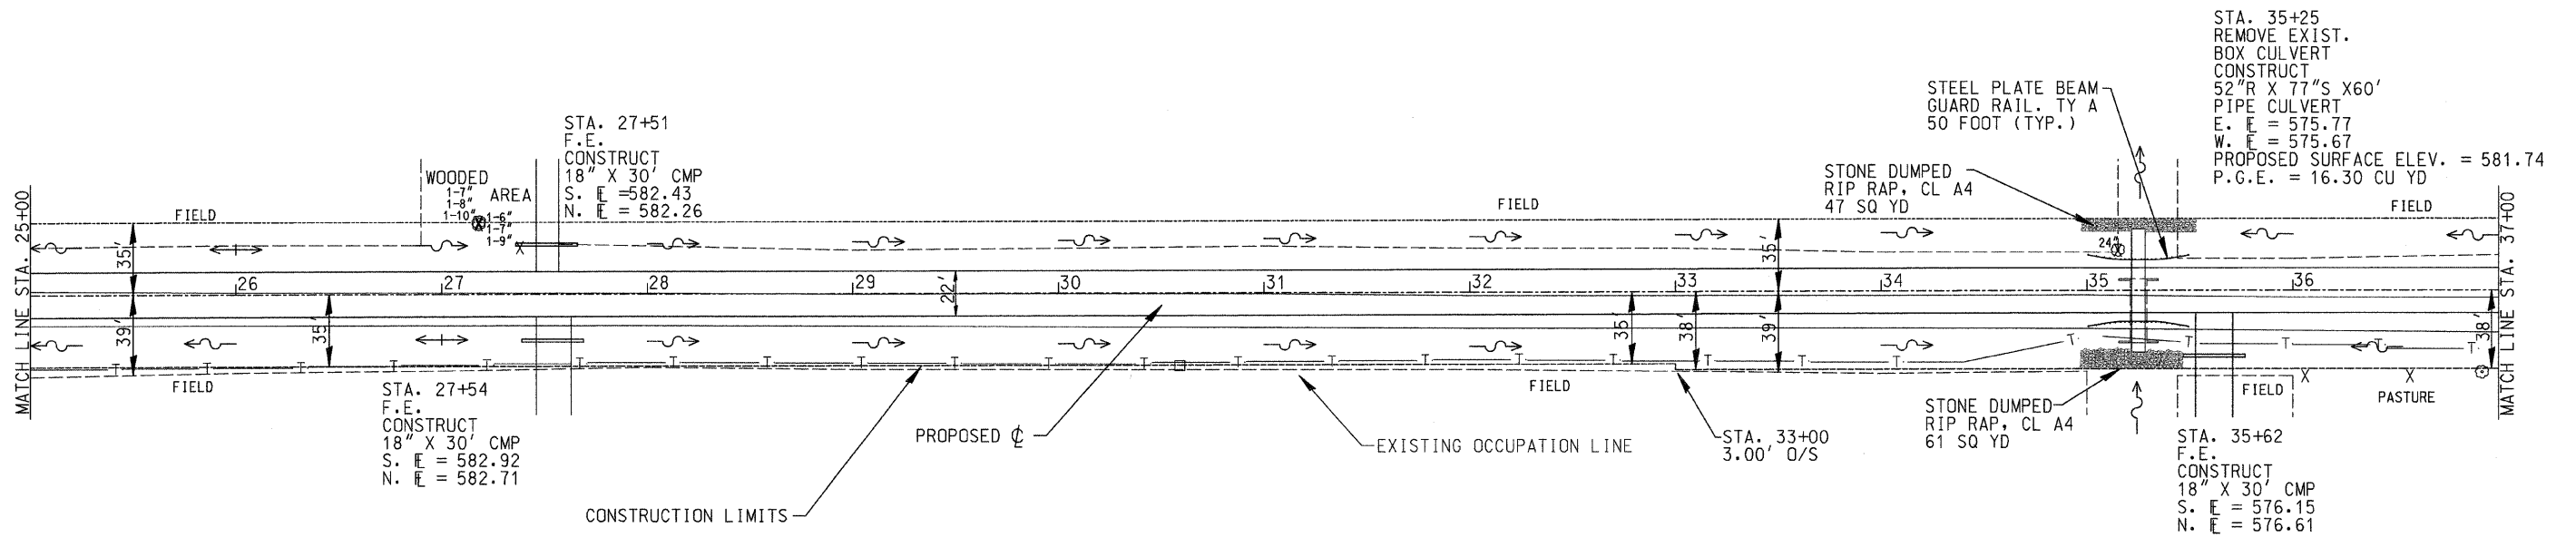

SECTION 12: T31N; R9E; 3RD P.M.

