


SECTION 2: T31N; R9E; 3RD P.M.

SCALE: 1 INCH = 40 FOOT

ROUTE NO.	SECTION	COUNTY	TOTAL SHEET SHEETS NO.
CH 48 85-00221-00-BR	KANKAKEE	56	20
CONTRACT NO. 87374			

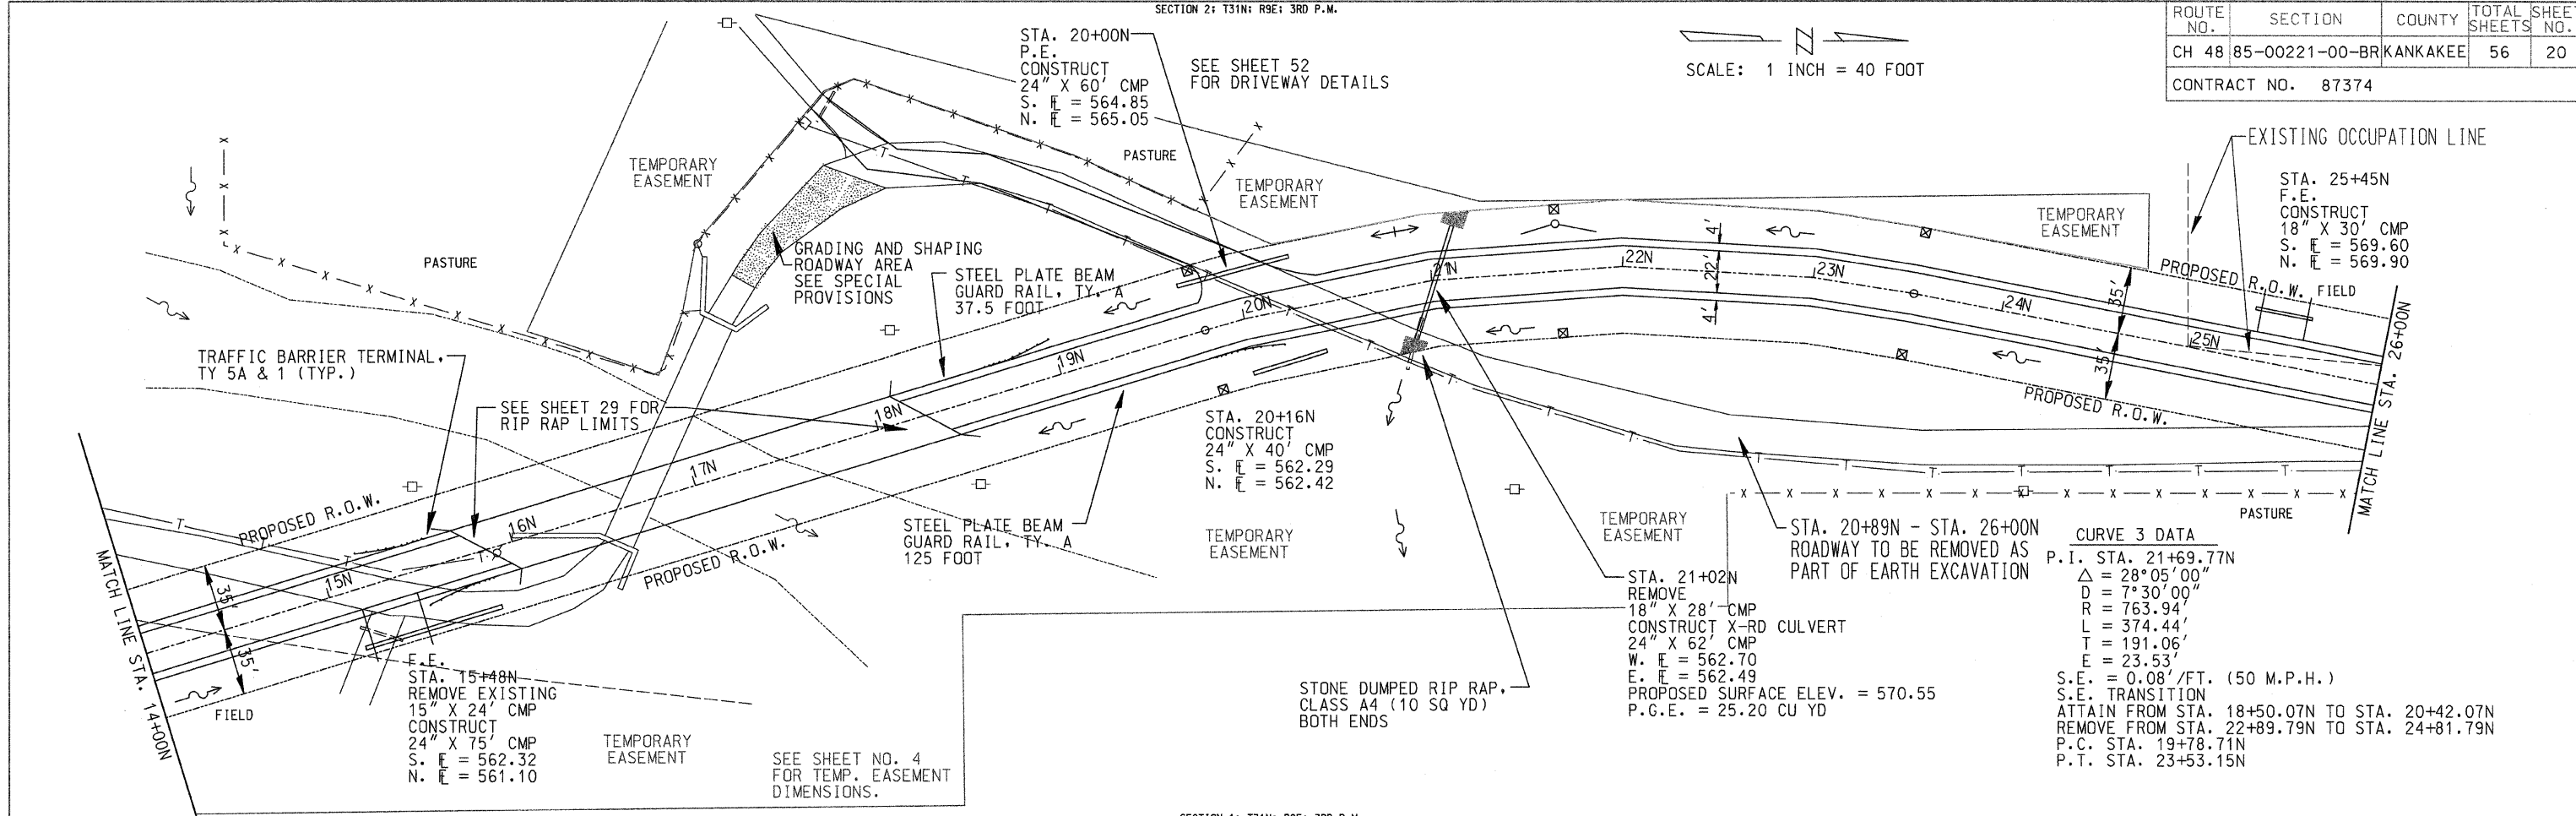

CURVE 3 DATA

P.I. STA.	21+69.77N
Δ	28°05'00"
D	7°30'00"
R	763.94'
L	374.44'
T	191.06'
E	23.53'
S.E.	0.08'/FT. (50 M.P.H.)
S.E. TRANSITION	ATTAIN FROM STA. 18+50.07N TO STA. 20+42.07N
REMOVE FROM STA.	22+89.79N TO STA. 24+81.79N
P.C. STA.	19+78.71N
P.T. STA.	23+53.15N

SECTION 1: T31N; R9E; 3RD P.M.

