

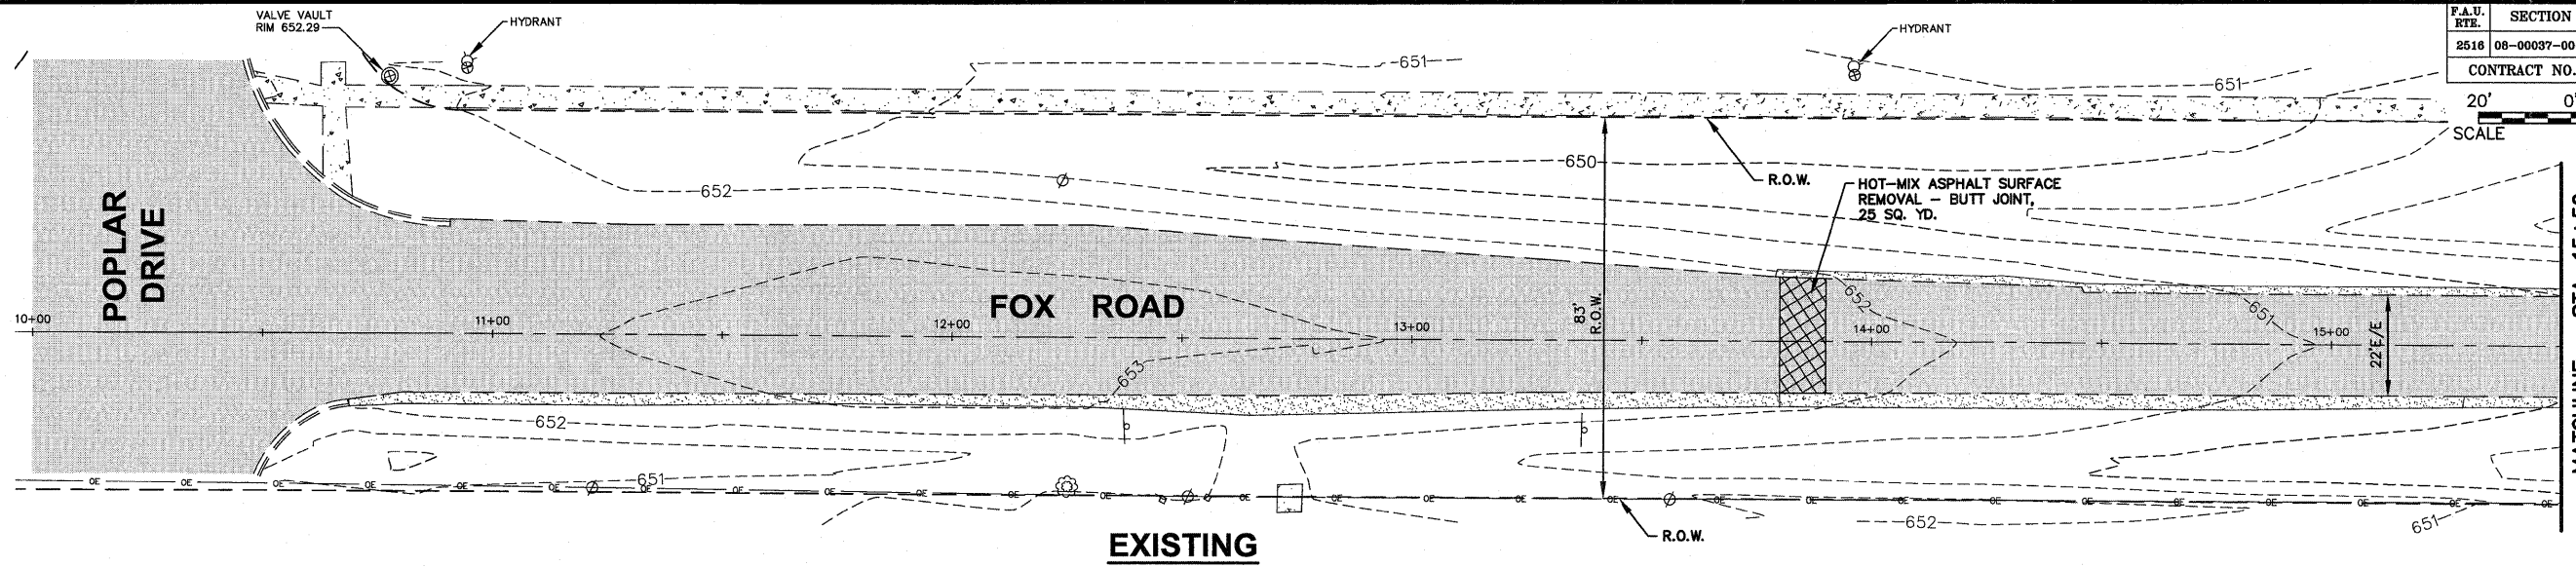


F.A.U. RTE.	SECTION	COUNTY	TOTAL SHEETS	SHEET NO.
2518	08-00037-00-RS	KENDALL	20	05


CONTRACT NO. 87377

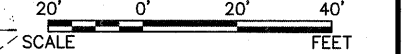

EXISTING

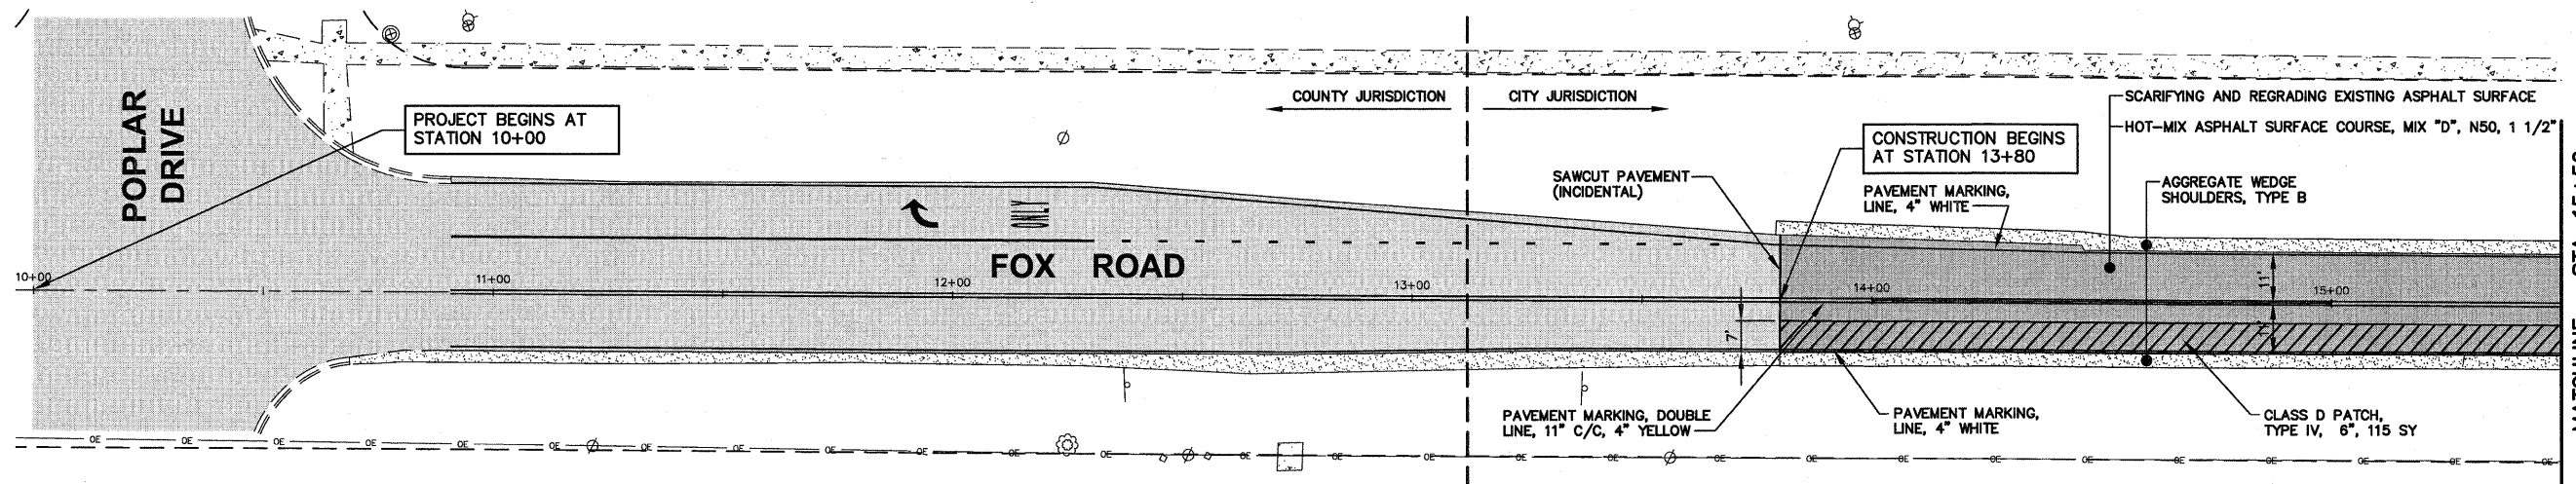

PROPOSED

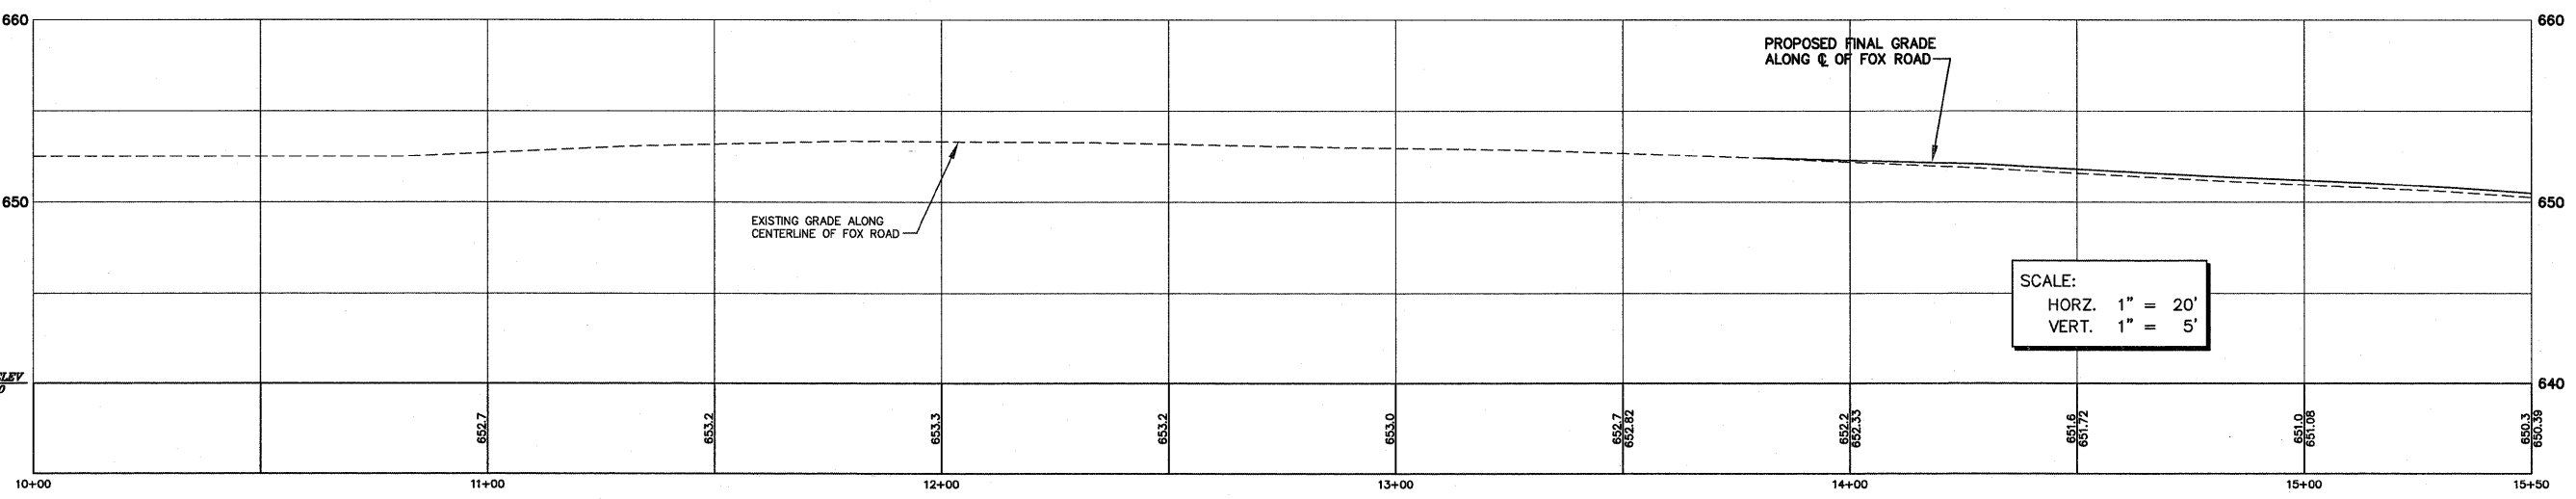

Plotted: Feb 03, 2009 @ 11:23am - Plotted By: Johnson - Tab: 05-FOX P&P (22x34)

COPYRIGHT © 2009 ENGINEERING ENTERPRISES, INC.

Engineering Enterprises, Inc.
 Consulting Engineers
 52 Wheeler Road
 Sugar Grove, Illinois 60554 630/466-9350

UNITED CITY OF YORKVILLE
 800 GAME FARM ROAD
 YORKVILLE, ILLINOIS 60560

NO.	DATE	REVISIONS
1	01/28/09	PER IDOT REVIEW

FOX ROAD LAPP IMPROVEMENTS

PLAN & PROFILE
FOX ROAD
STA. 10+00 - 15+50

DATE:	SEPT 2008
PROJECT NO.:	Y00815
FILE NO.:	Y00815-PP
SHEET	5 OF 20

PATH = H:\3038R\Proj\Y00815\Plan\Y00815-PP.dwg