

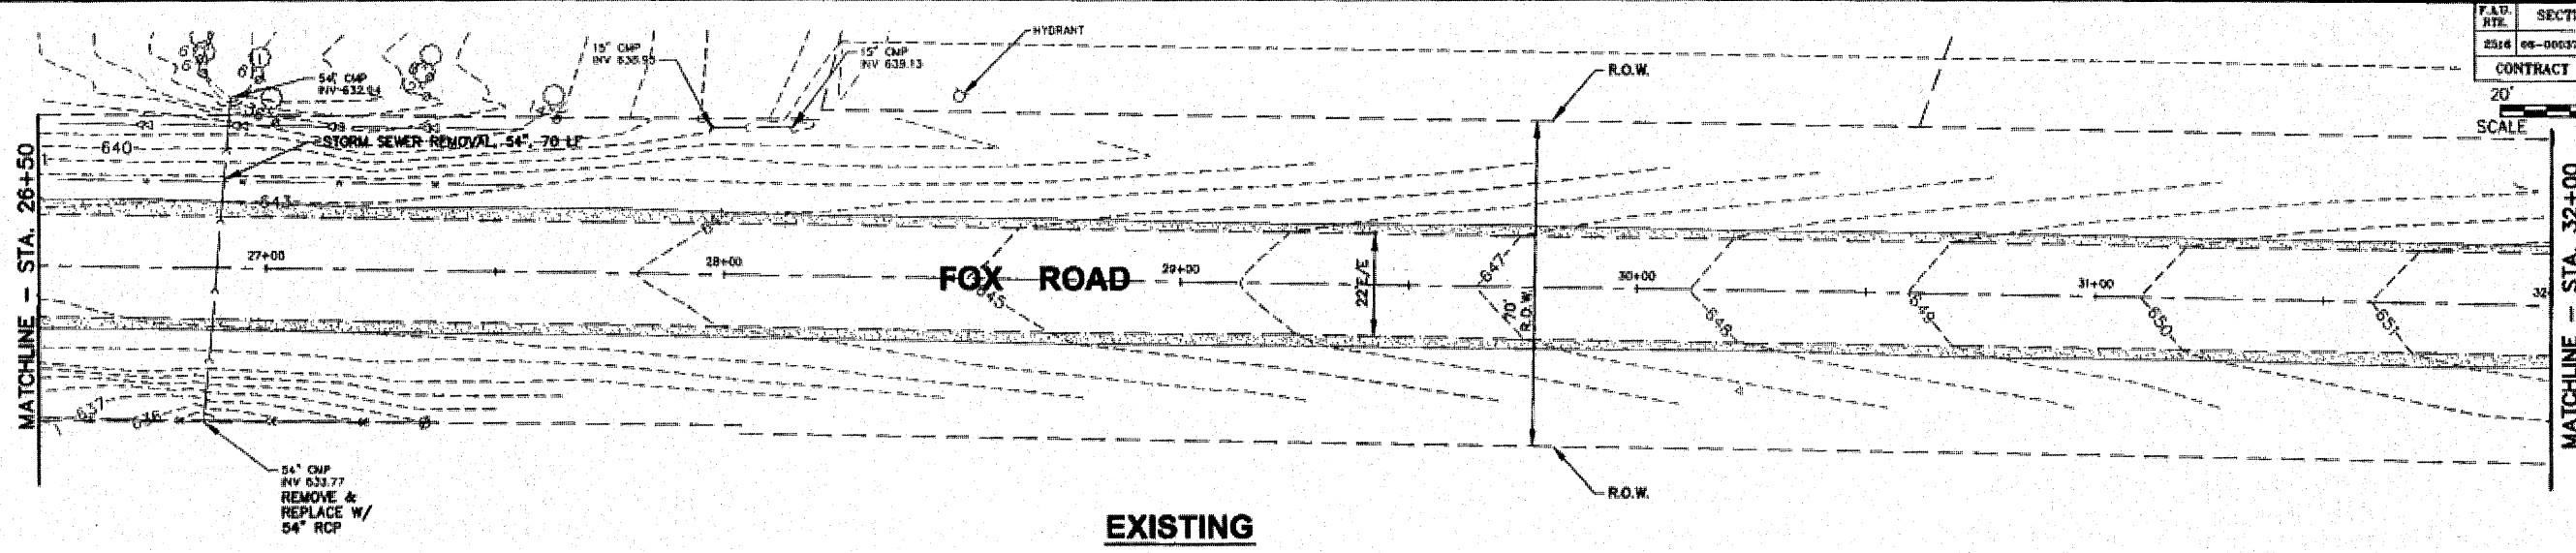


F.A.D. RTE.	SECTION	COUNTY	TOTAL SHEETS	SHEET NO.
2514	66-00037-00-25	KENDALL	20	08


CONTRACT NO. 87377

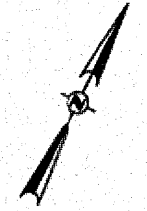

EXISTING

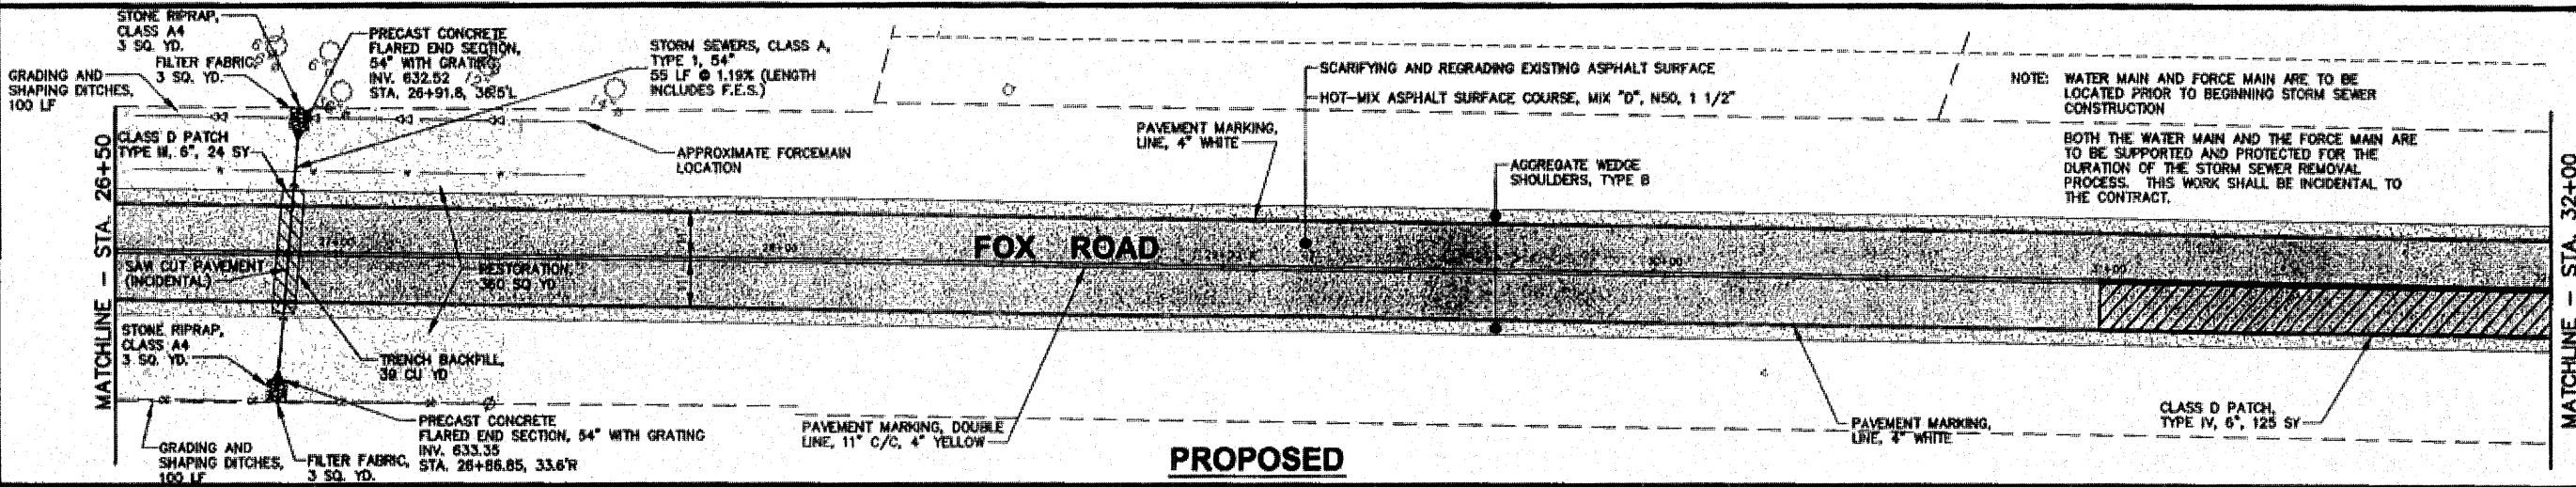

PROPOSED

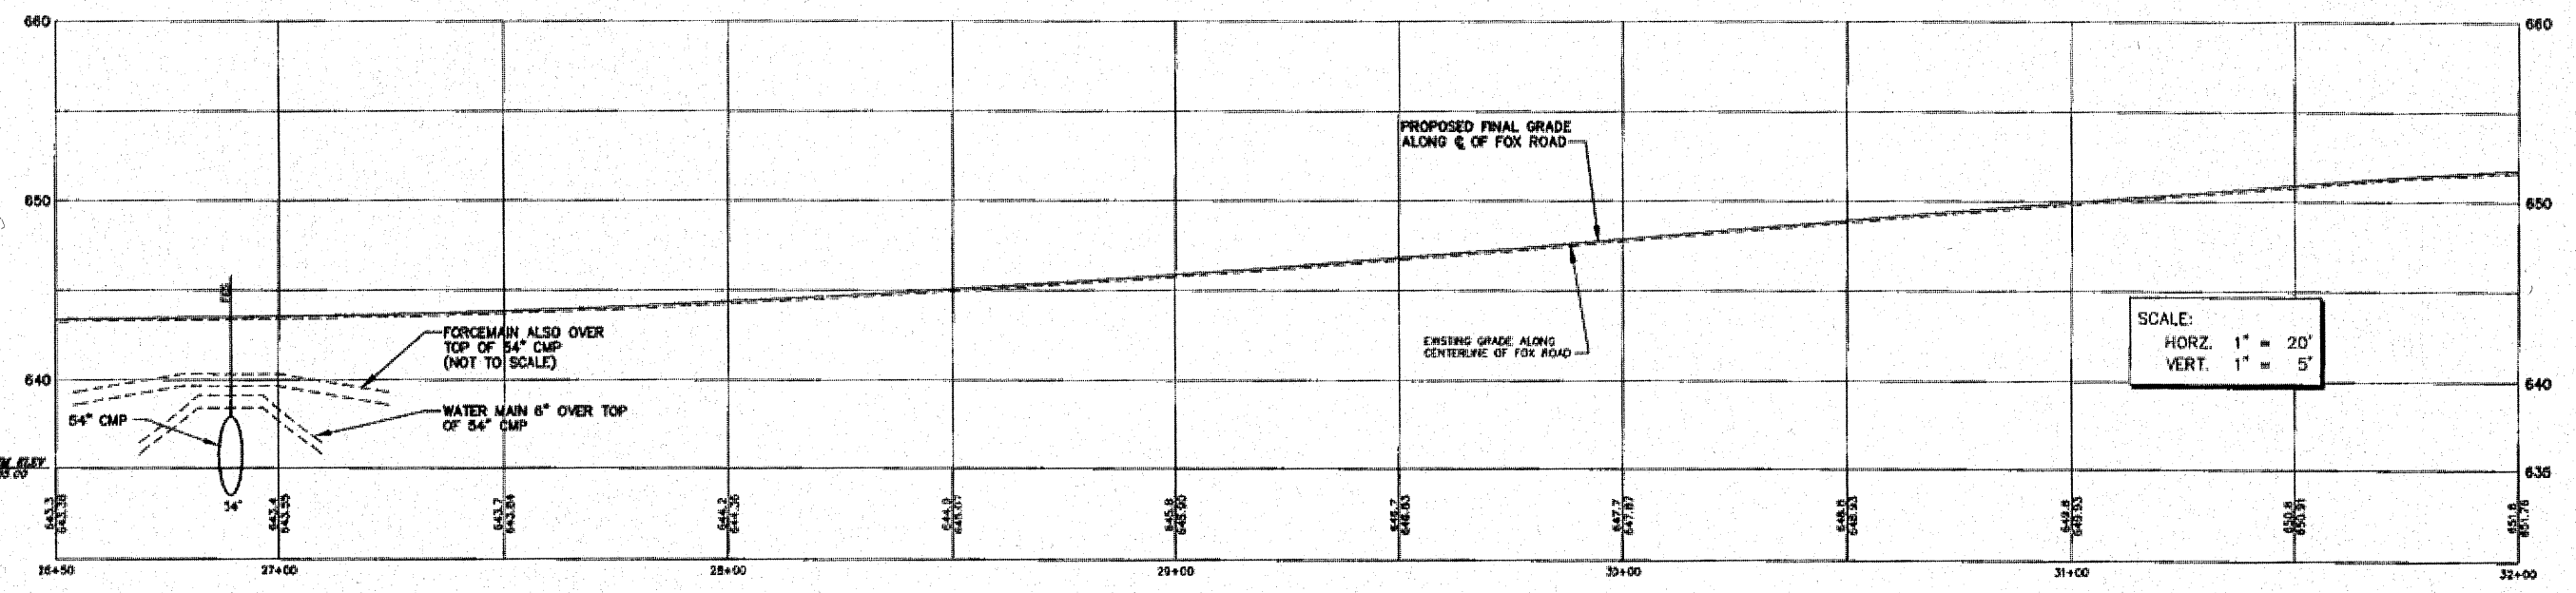

SCALE:
 HORZ. 1" = 20'
 VERT. 1" = 5'

Engineering Enterprises, Inc.
 Consulting Engineers
 52 Wheeler Road
 Sugar Grove, Illinois 60554 630/466-9350

UNITED CITY OF YORKVILLE
 800 GAME FARM ROAD
 YORKVILLE, ILLINOIS 60560

NO.	DATE	REVISIONS
1	01/28/09	PER IDDT REVIEW

FOX ROAD LAPP IMPROVEMENTS

PLAN & PROFILE
FOX ROAD
 STA. 26+50 - 32+00

DATE: SEPT 2008
 PROJECT NO: Y00815
 FILE NO: Y00815-PP
 SHEET **8** OF **20**