
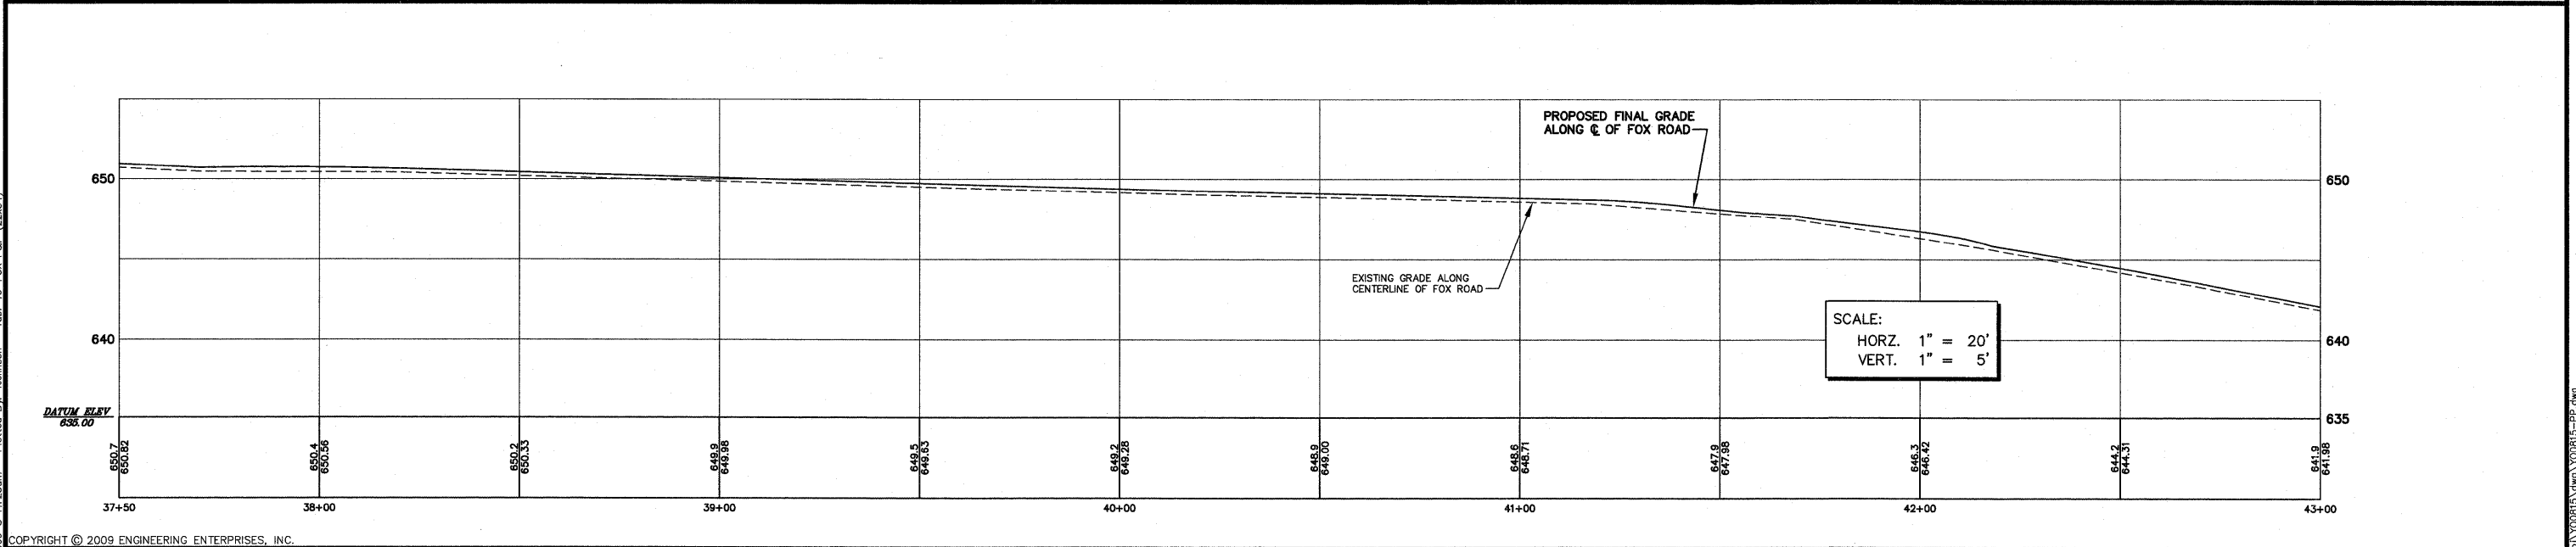
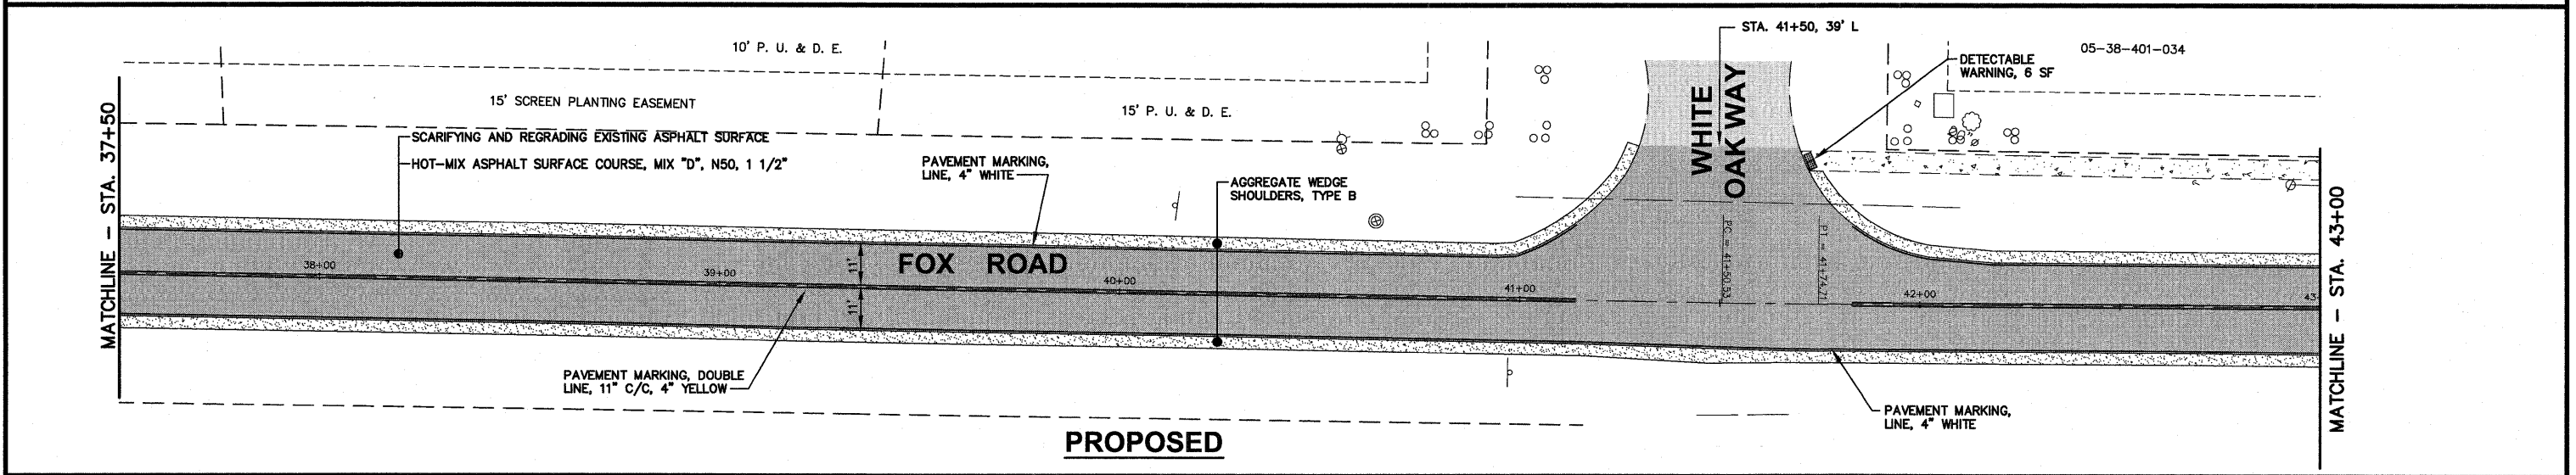
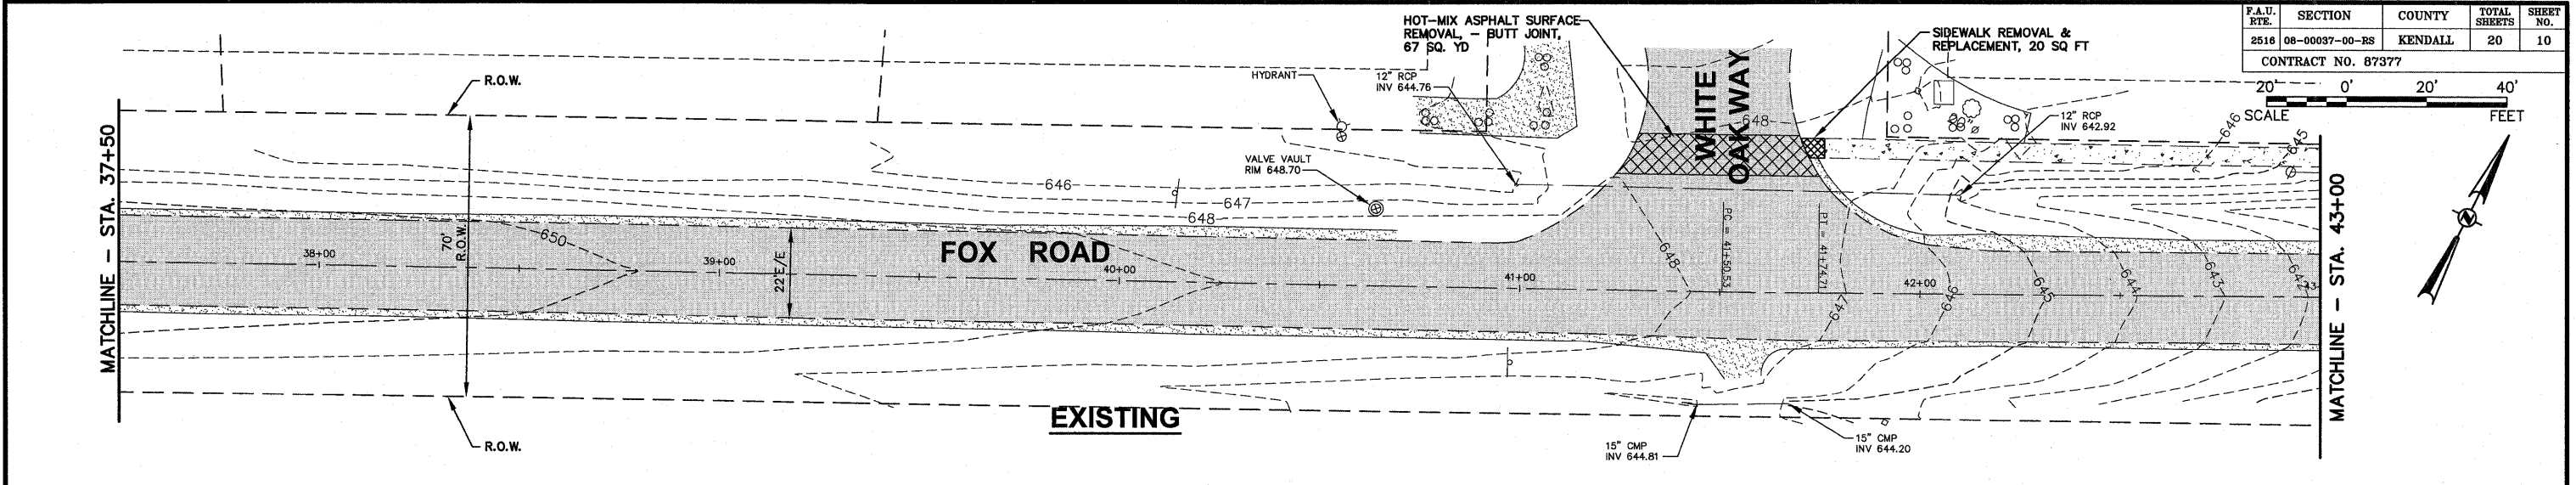
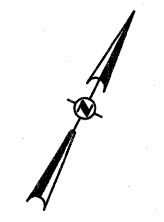


F.A.U. RTE.	SECTION	COUNTY	TOTAL SHEETS	SHEET NO.
2516	08-00037-00-RS	KENDALL	20	10

CONTRACT NO. 87377

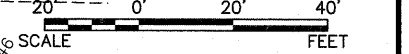

Engineering Enterprises, Inc.  
 Consulting Engineers  
 52 Wheeler Road  
 Sugar Grove, Illinois 60554 630/466-9350

UNITED CITY OF YORKVILLE  
 800 GAME FARM ROAD  
 YORKVILLE, ILLINOIS 60560

NO.	DATE	REVISIONS
1	01/28/09	PER IDOT REVIEW

FOX ROAD LAPP IMPROVEMENTS

PLAN & PROFILE  
 FOX ROAD  
 STA. 37+50 - 43+00

DATE: SEPT 2008  
 PROJECT NO: Y00815  
 FILE NO: Y00815-PP  
 SHEET 10 OF 20

Plotted: Feb 03, 2009 @ 11:25am - Plotted By: Johnson - Tab: 10-FOX P&P (22x34)

PATH = H:\SOSRProj\Y00815\dwg\Y00815-PP.dwg