

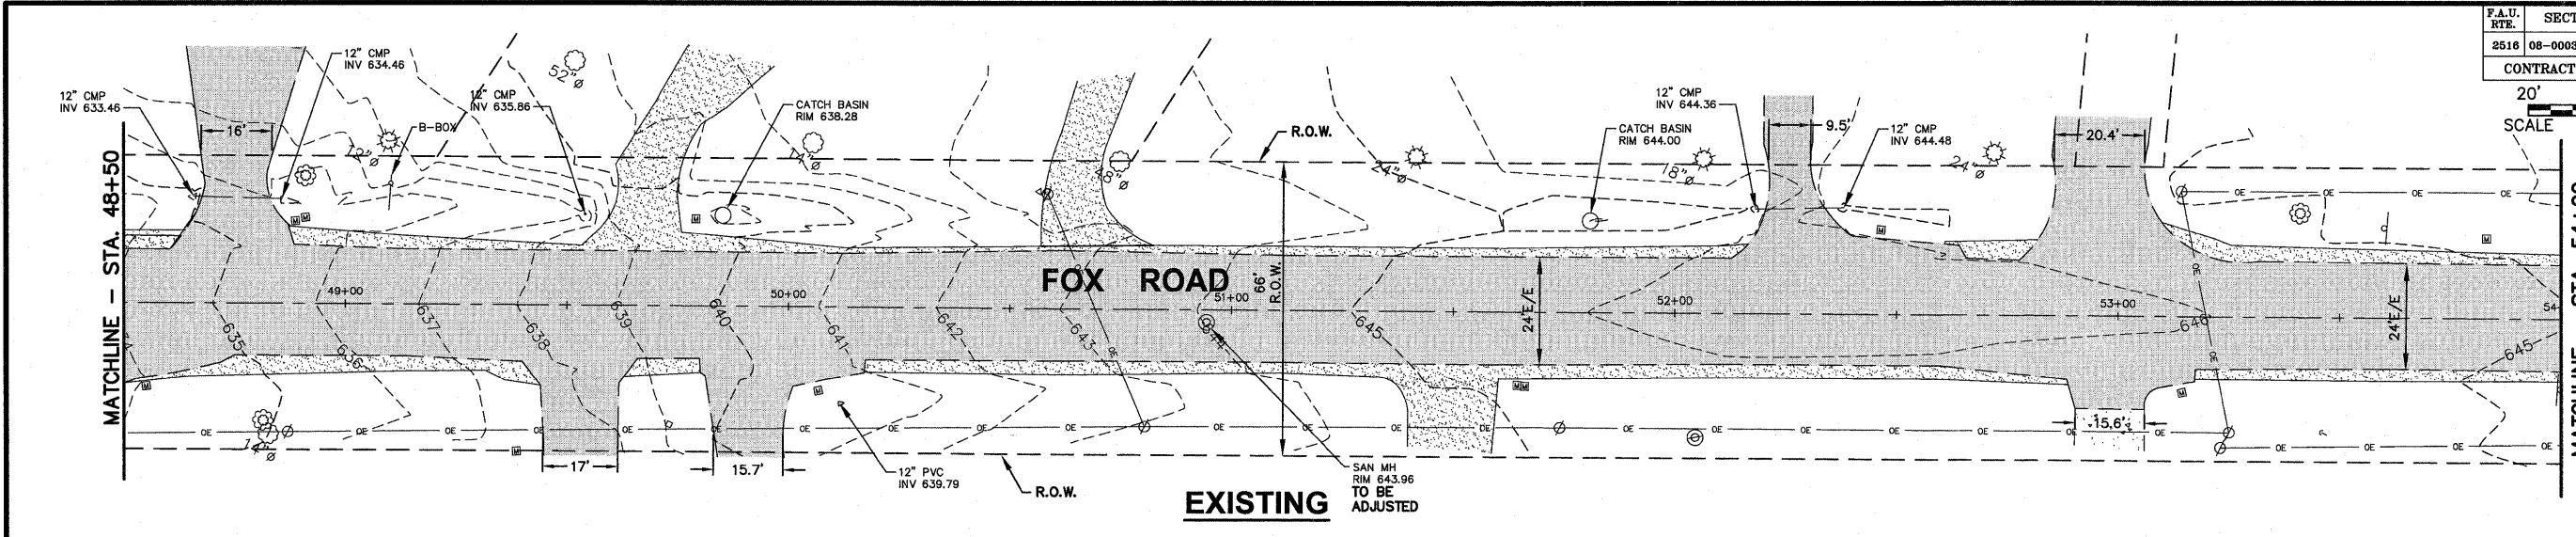


F.A.U. RTE.	SECTION	COUNTY	TOTAL SHEETS	SHEET NO.
2516	08-00087-00-RS	KENDALL	20	12


CONTRACT NO. 87377

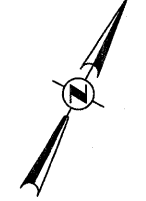

EXISTING

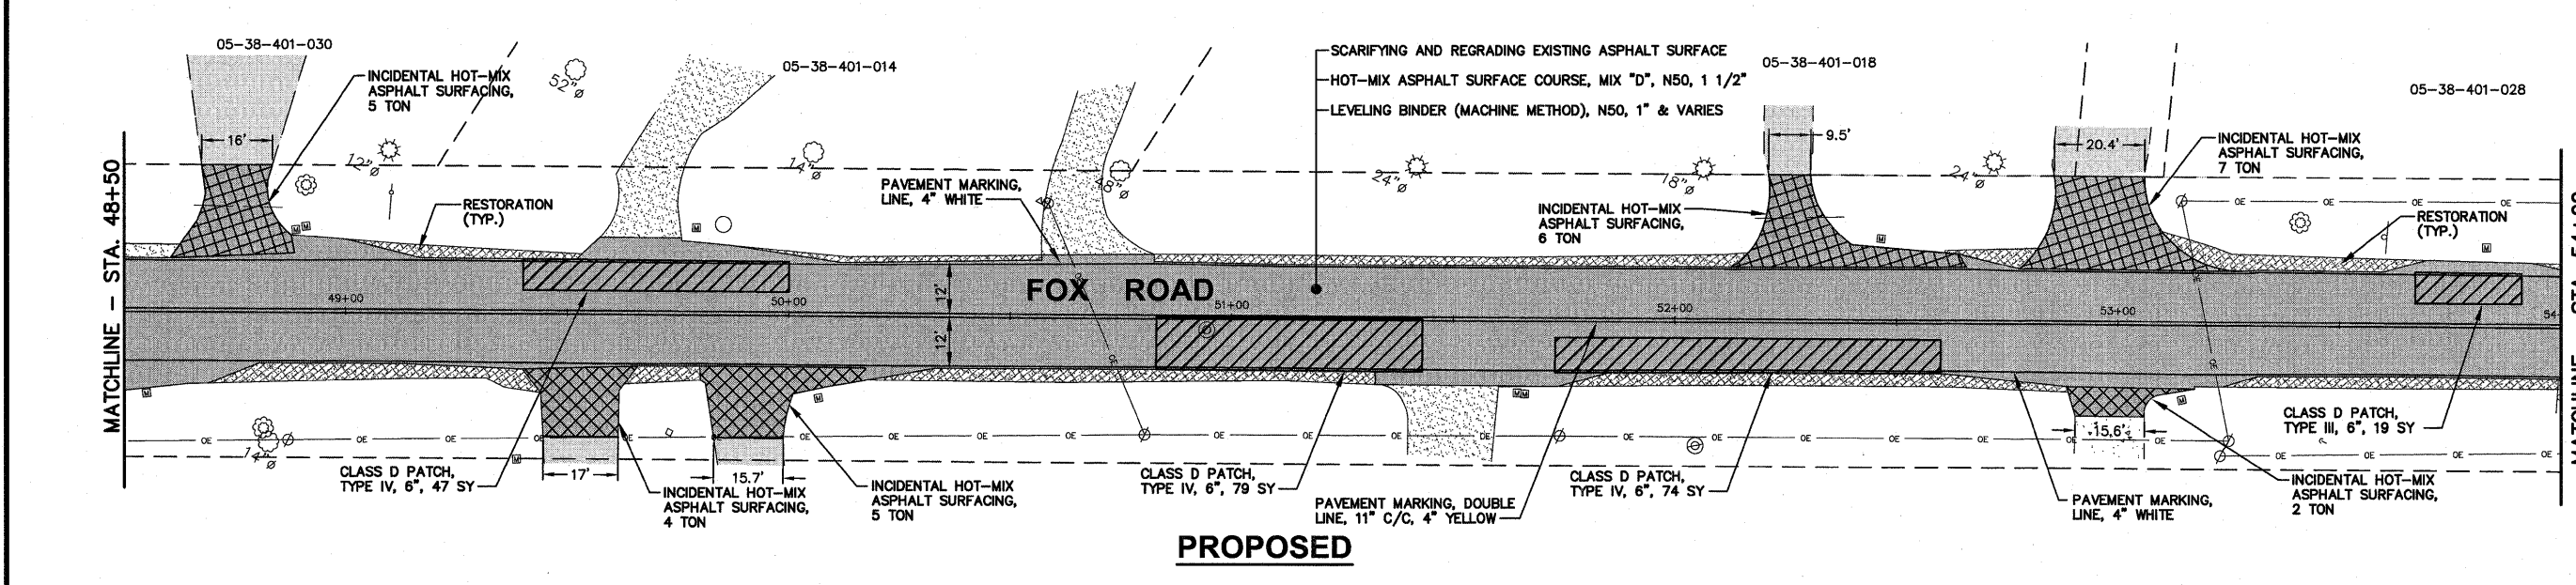

PROPOSED

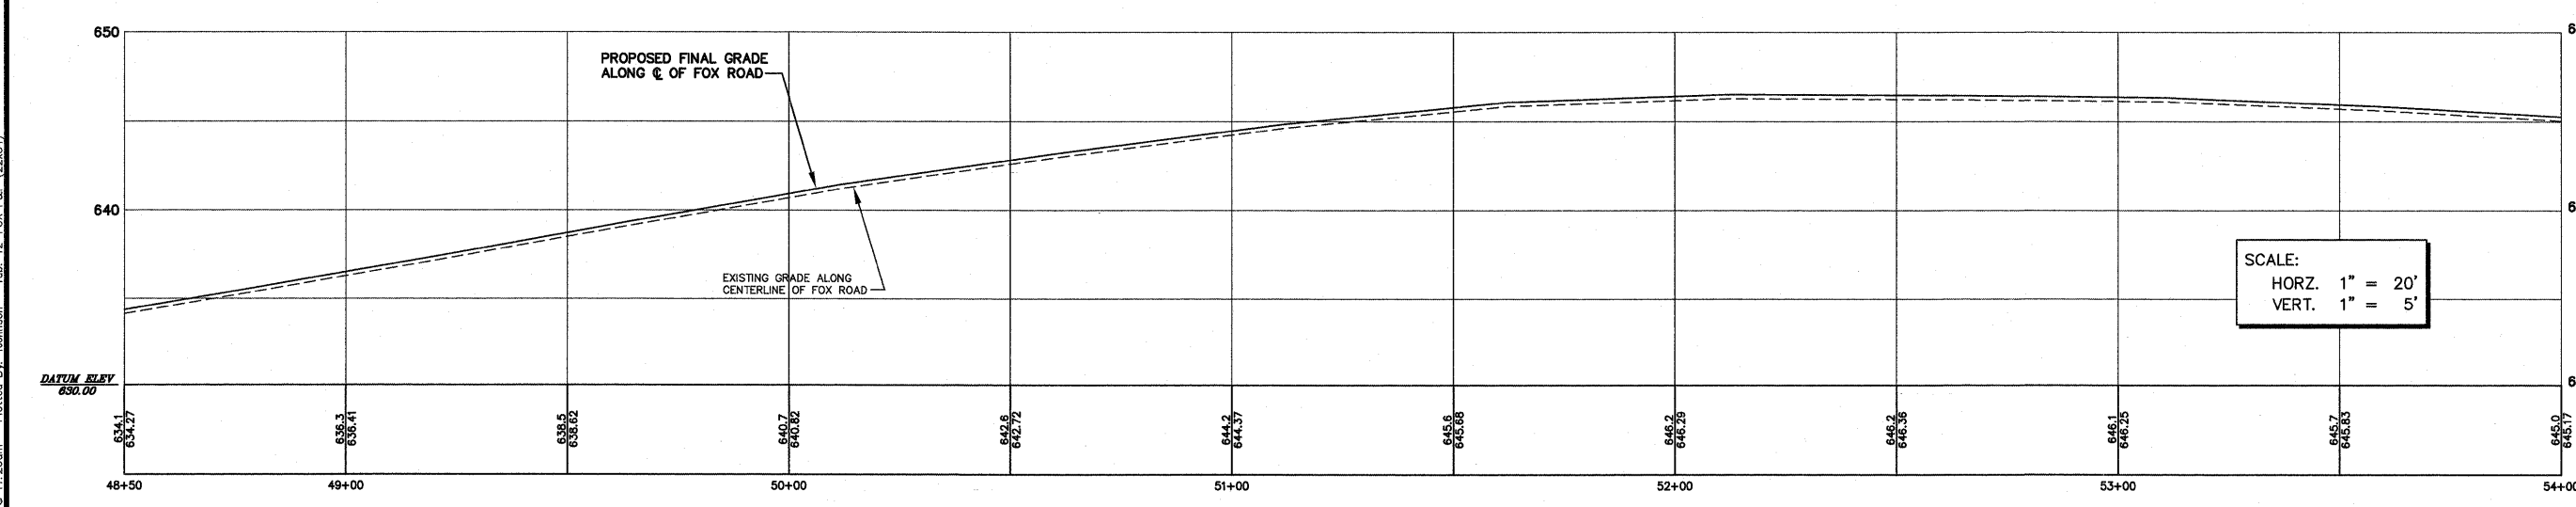

Engineering Enterprises, Inc.
 Consulting Engineers
 52 Wheeler Road
 Sugar Grove, Illinois 60554 630/466-9350

UNITED CITY OF YORKVILLE
 800 GAME FARM ROAD
 YORKVILLE, ILLINOIS 60560

NO.	DATE	REVISIONS
1	01/28/09	PER IDOT REVIEW

FOX ROAD LAPP IMPROVEMENTS

PLAN & PROFILE
FOX ROAD
STA. 48+50 - 54+00

DATE: SEPT 2008
 PROJECT NO: Y00815
 FILE NO: Y00815-PP
 SHEET **12** OF **20**

Plotted: Feb 03, 2009 @ 11:26am - Plotted By: Johnson - Tab: 12-FOX.P&P (22x34)

PATH = R:\SOS\Proj\Y00815\eng\Y00815-PP.dwg