



CONTRACT NO. 87393

CAMPUS ROAD  
SECTION: 05-00096-03-RS  
GUARDRAIL DETAILS  
BRIDGE STA. 95+76

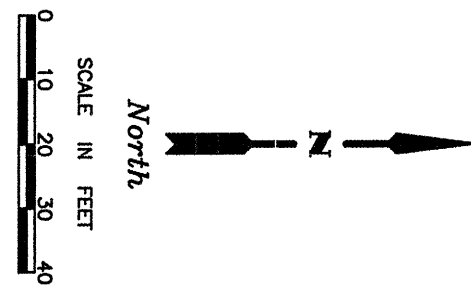

**STRUCTURE NO. 032-3380**  
**GUARDRAIL DETAILS**

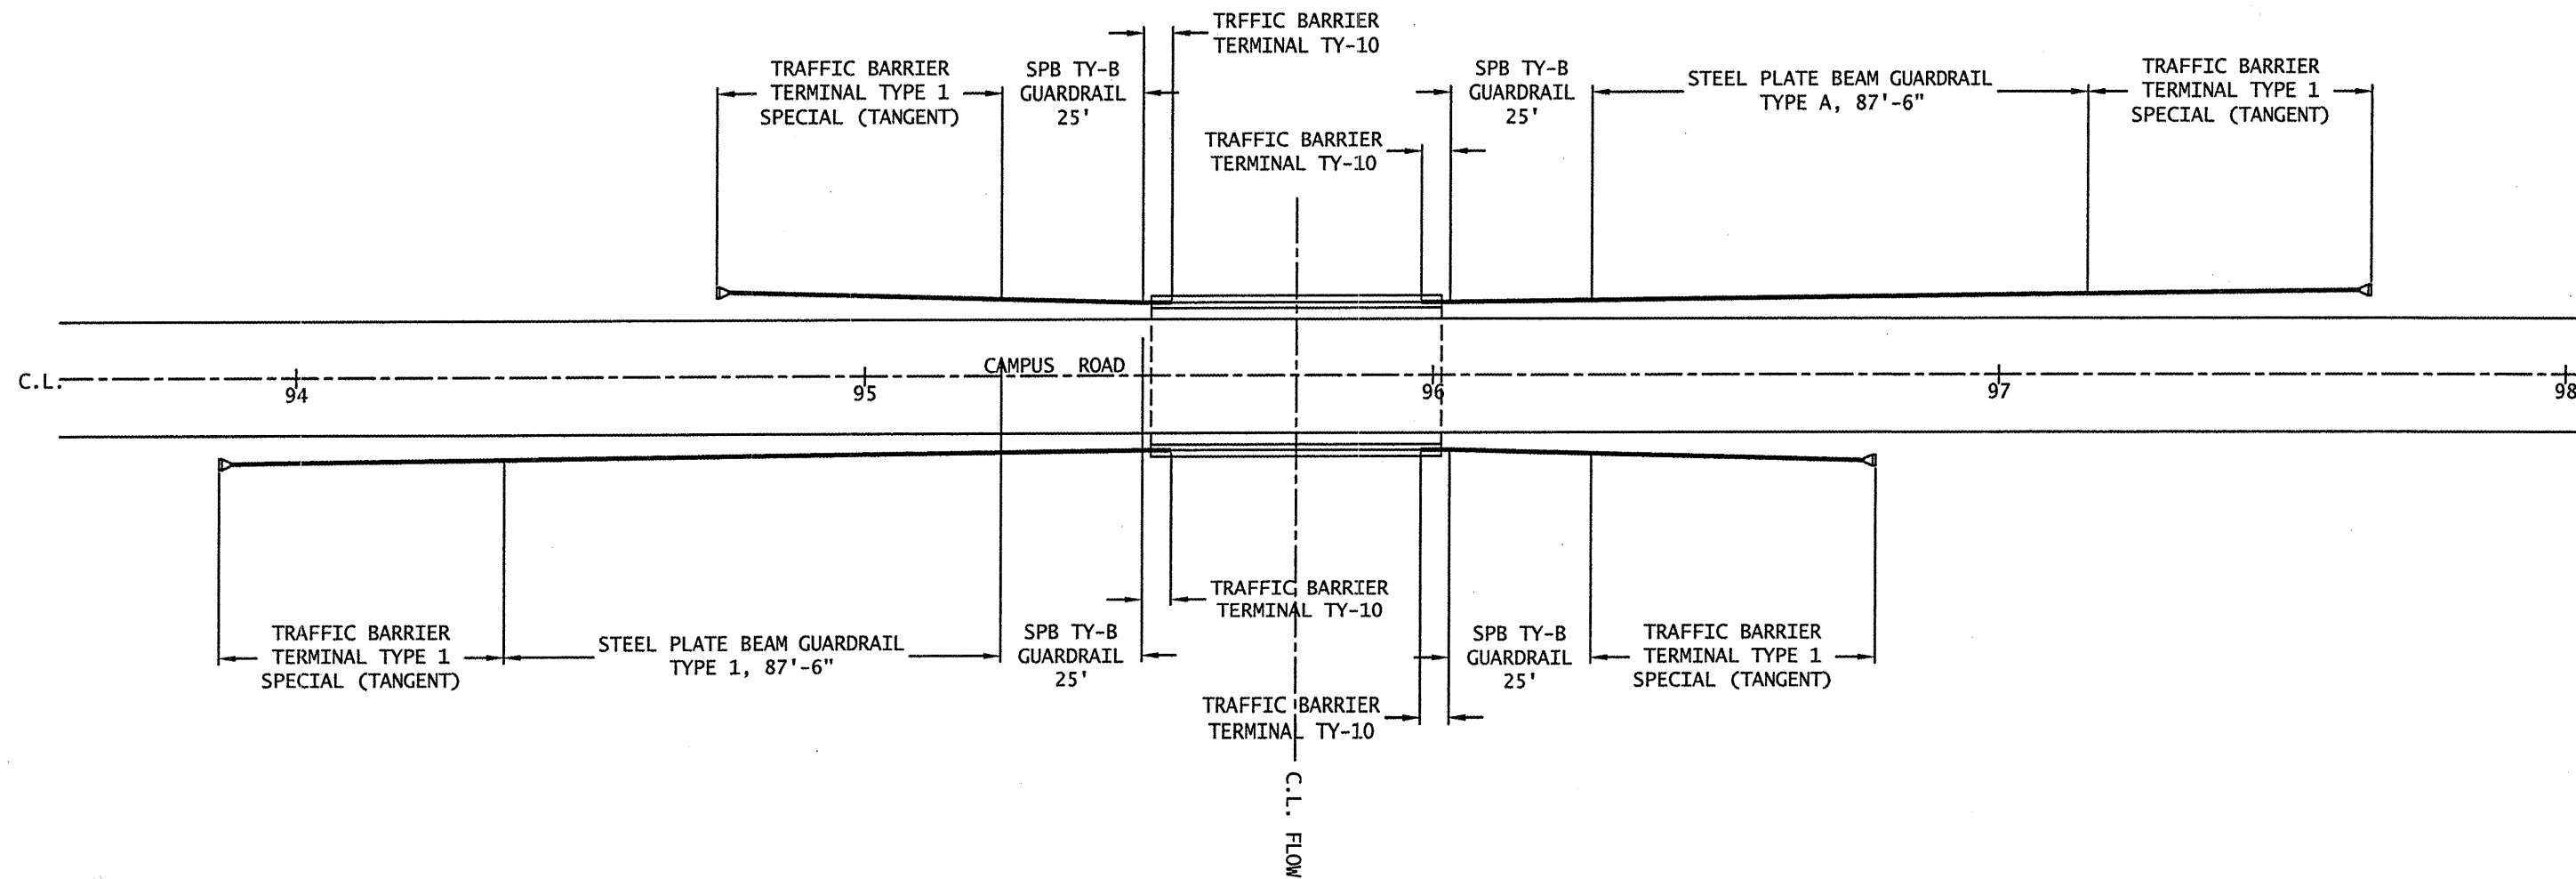

STATE OF ILLINOIS COUNTY OF GRUNDY COUNTY ENGINEER			
DRAWN: D.M.B.	CHECKED: C.J.C.	SCALE: As Noted	DATE: 1-5-09
REVISED:			