


- LEGEND**
15. HMA Surface Removal, Var. Depth
 16. HMA Surface Removal, 1/2"
 17. HMA Surface Removal, 1/2"
 18. HMA Surf. Cse., Mix "D", N50 1 1/4"
 19. HMA Surf. Cse., Mix "D", N50 2 1/2"
 20. HMA Surf. Cse., Mix "D", N50 1 1/2"
 21. HMA Surf. Cse., Mix "D", N50, (SPL) 2"
 22. HMA Binder Cse., IL 9.5, N50, Spl.
 23. HMA Base Course Widening, 9"
 24. HMA Base Course Widening, 11"
 25. PCC Base Course Widening, 9"
 26. Aggregate Shoulders, TY-B, 6"
 27. Aggregate Shoulders, TY-B
 28. HMA Shoulders, 8"
 29. Concrete Gutter, TY-A Modified
 30. CCC&G, TY- B6.24
 31. HMA Surface, (SBS or SBR 64-28), 2"
 32. HMA Binder, Lower Lifts, 8 3/4"
 33. HMA Binder, Top Lift, 2 1/4"
 34. Sub-base Granular Mat. - TY-B, 12"
 35. Sub-base Granular Mat. - TY-B, 6"
 36. PCC Base Course, 7"
 37. Epoxy Pavement Marking
 38. Strip Reflective Crack Control
 39. Pipe Underdrain, 4"
 40. Geotech. Fabric For Ground Stab.
 41. Topsoil Furnish & Place, 4"
 42. Sub-base Granular Mat. - TY-A, 12"
 43. Sub-base Granular Mat. - TY-A, 6"
- NOTE:**
Items 31, 32, and 33 are paid as HMA Pavement, "Full Depth", 13".

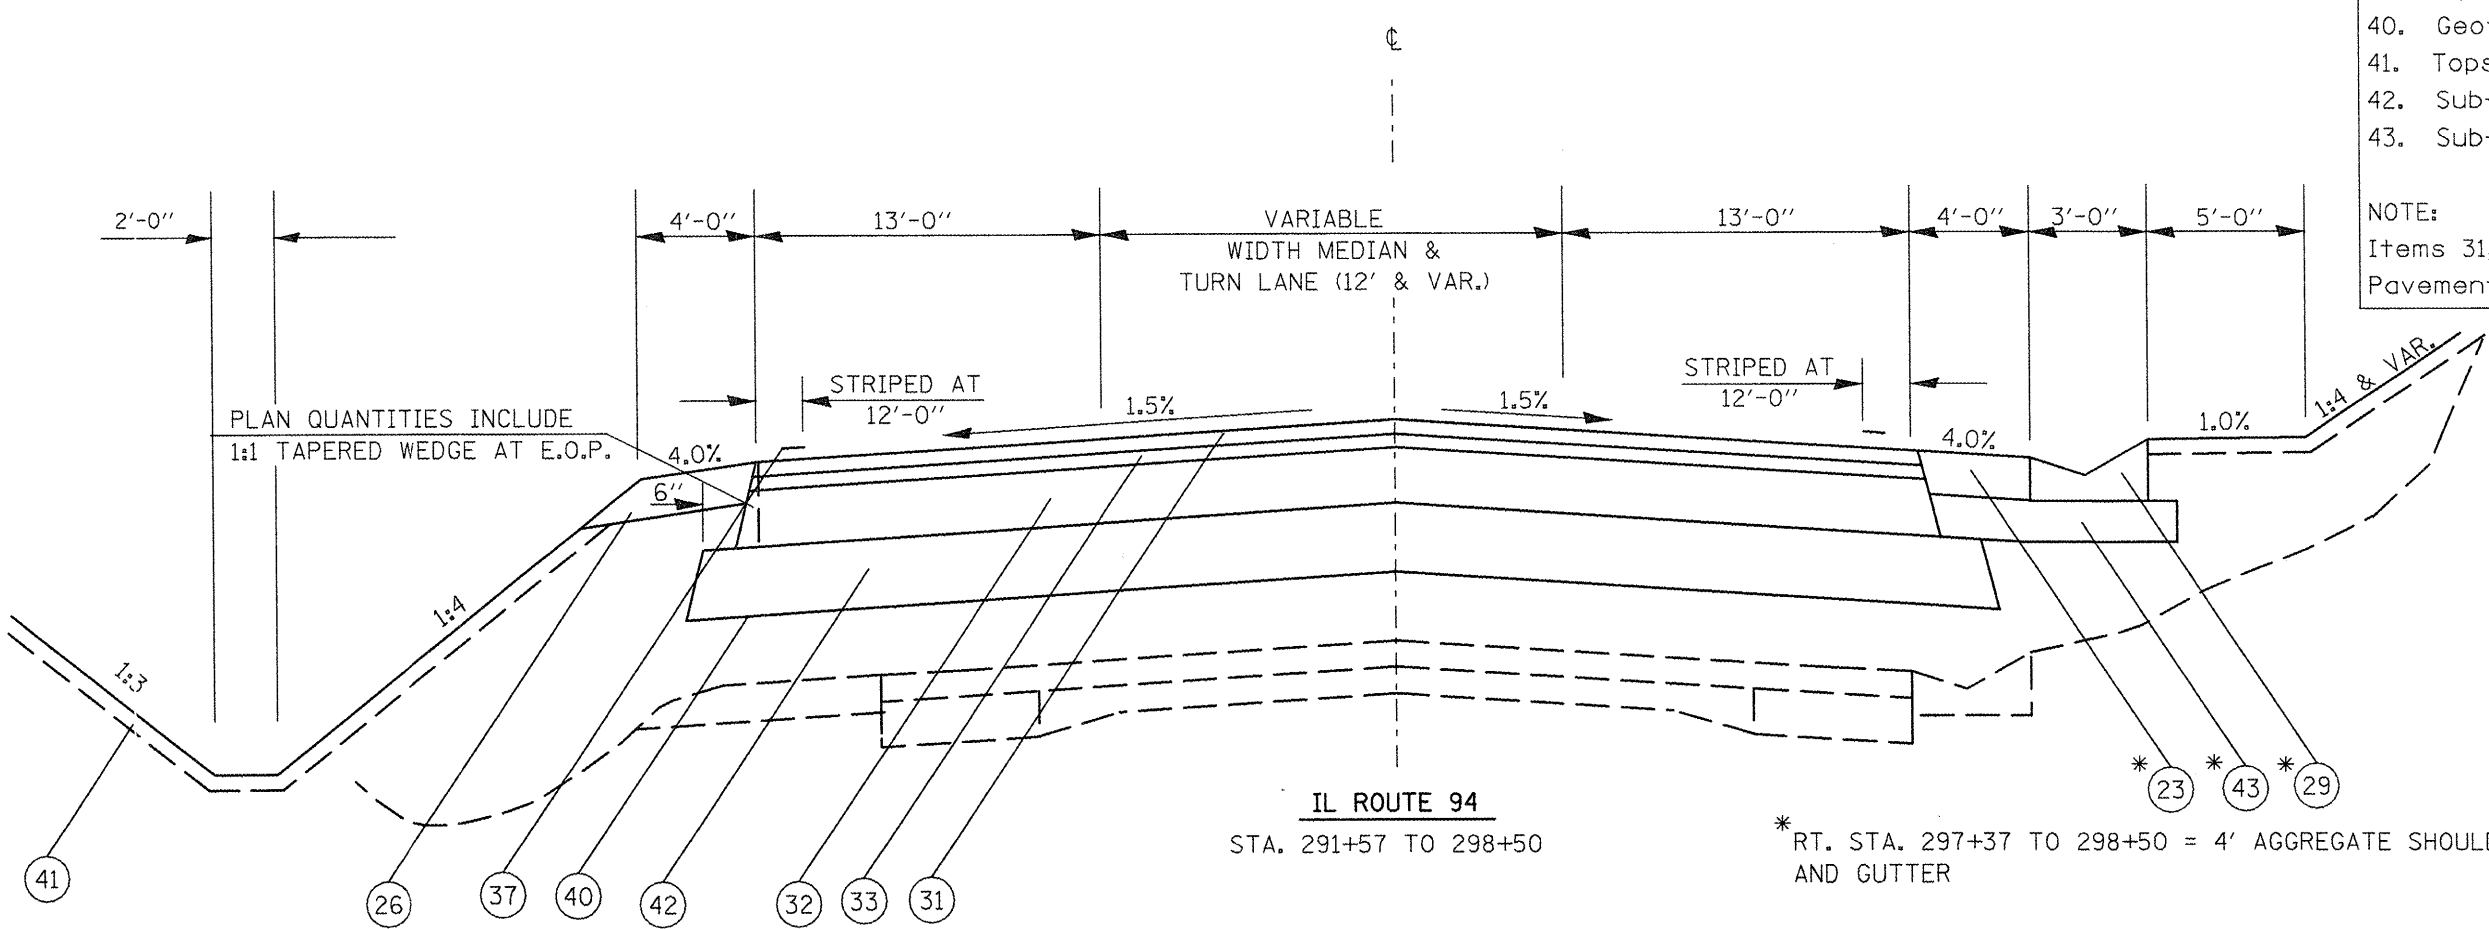

FILE NAME = typical.dgn	USER NAME = naltera	DESIGNED - DRAWN -	REVISED - REVISED -	STATE OF ILLINOIS DEPARTMENT OF TRANSPORTATION	PROPOSED TYPICAL SECTIONS - IL 94			F.A. RTE.	SECTION	COUNTY	TOTAL SHEETS	SHEET NO.
		CHECKED - DATE	REVISED - REVISED -		SCALE:	SHEET NO. OF SHEETS	STA. TO STA.	CONTRACT NO.				41