


SURVEYED _____
 PLOTTED _____
 TEMPLATE _____
 NOTE BOOK _____
 AREAS CHECKED _____
 NO. _____

ORIGINAL SURVEY _____
 SURVEY _____
 TEMPLATE _____
 NOTE BOOK _____
 AREAS CHECKED _____
 NO. _____

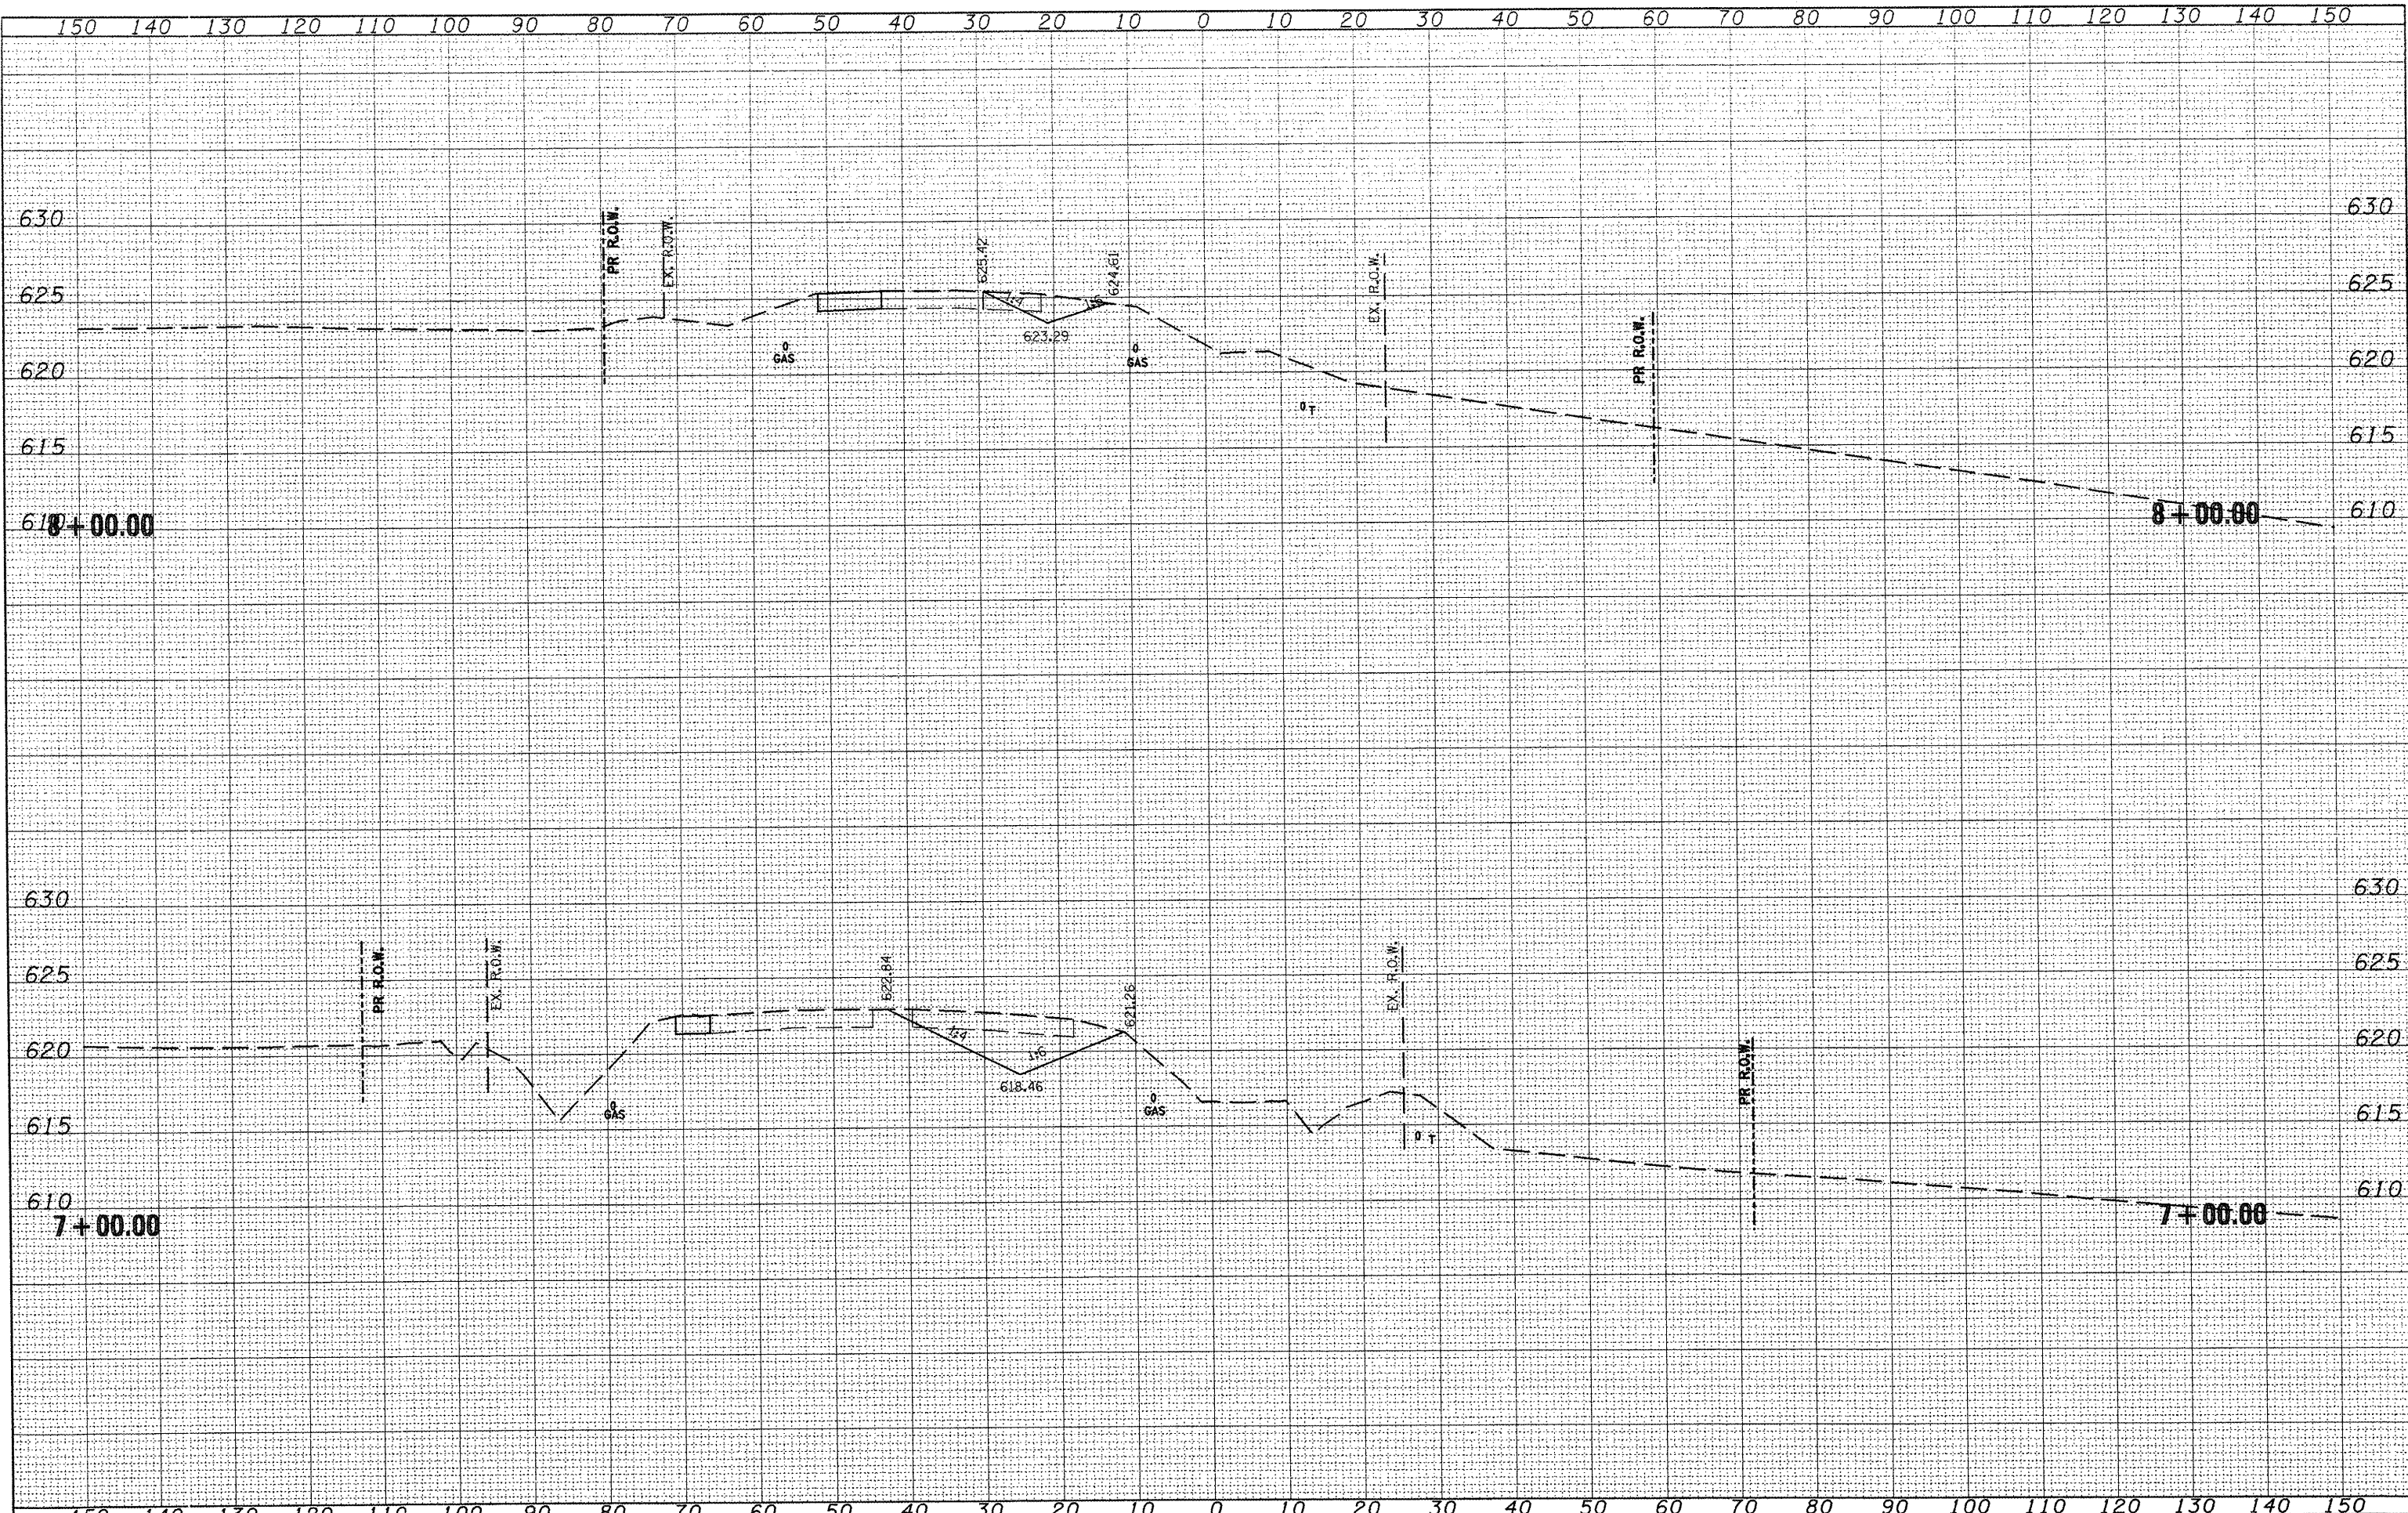

FILE NAME = xsectsheet.dgn
 USER NAME = ghdsnam
 PLOT SCALE = 28.0000' / IN.
 PLOT DATE = 1/29/2009

DESIGNED -	REVISED -
DRAWN -	REVISED -
CHECKED -	REVISED -
DATE -	REVISED -

STATE OF ILLINOIS
DEPARTMENT OF TRANSPORTATION

STAGE 1 & 2 CROSS SECTIONS
 SCALE: SHEET NO. OF SHEETS STA. 7+00.00 TO STA. 8+00.00

SECTION	COUNTY	TOTAL SHEETS
665 (136,137)W&RS-31136R109BR-2	HENDERSON	73
CONTRACT NO. 88773		
ILLINOIS FED. AID PROJECT		