


150 140 130 120 110 100 90 80 70 60 50 40 30 20 10 0 10 20 30 40 50 60 70 80 90 100 110 120 130 140 150

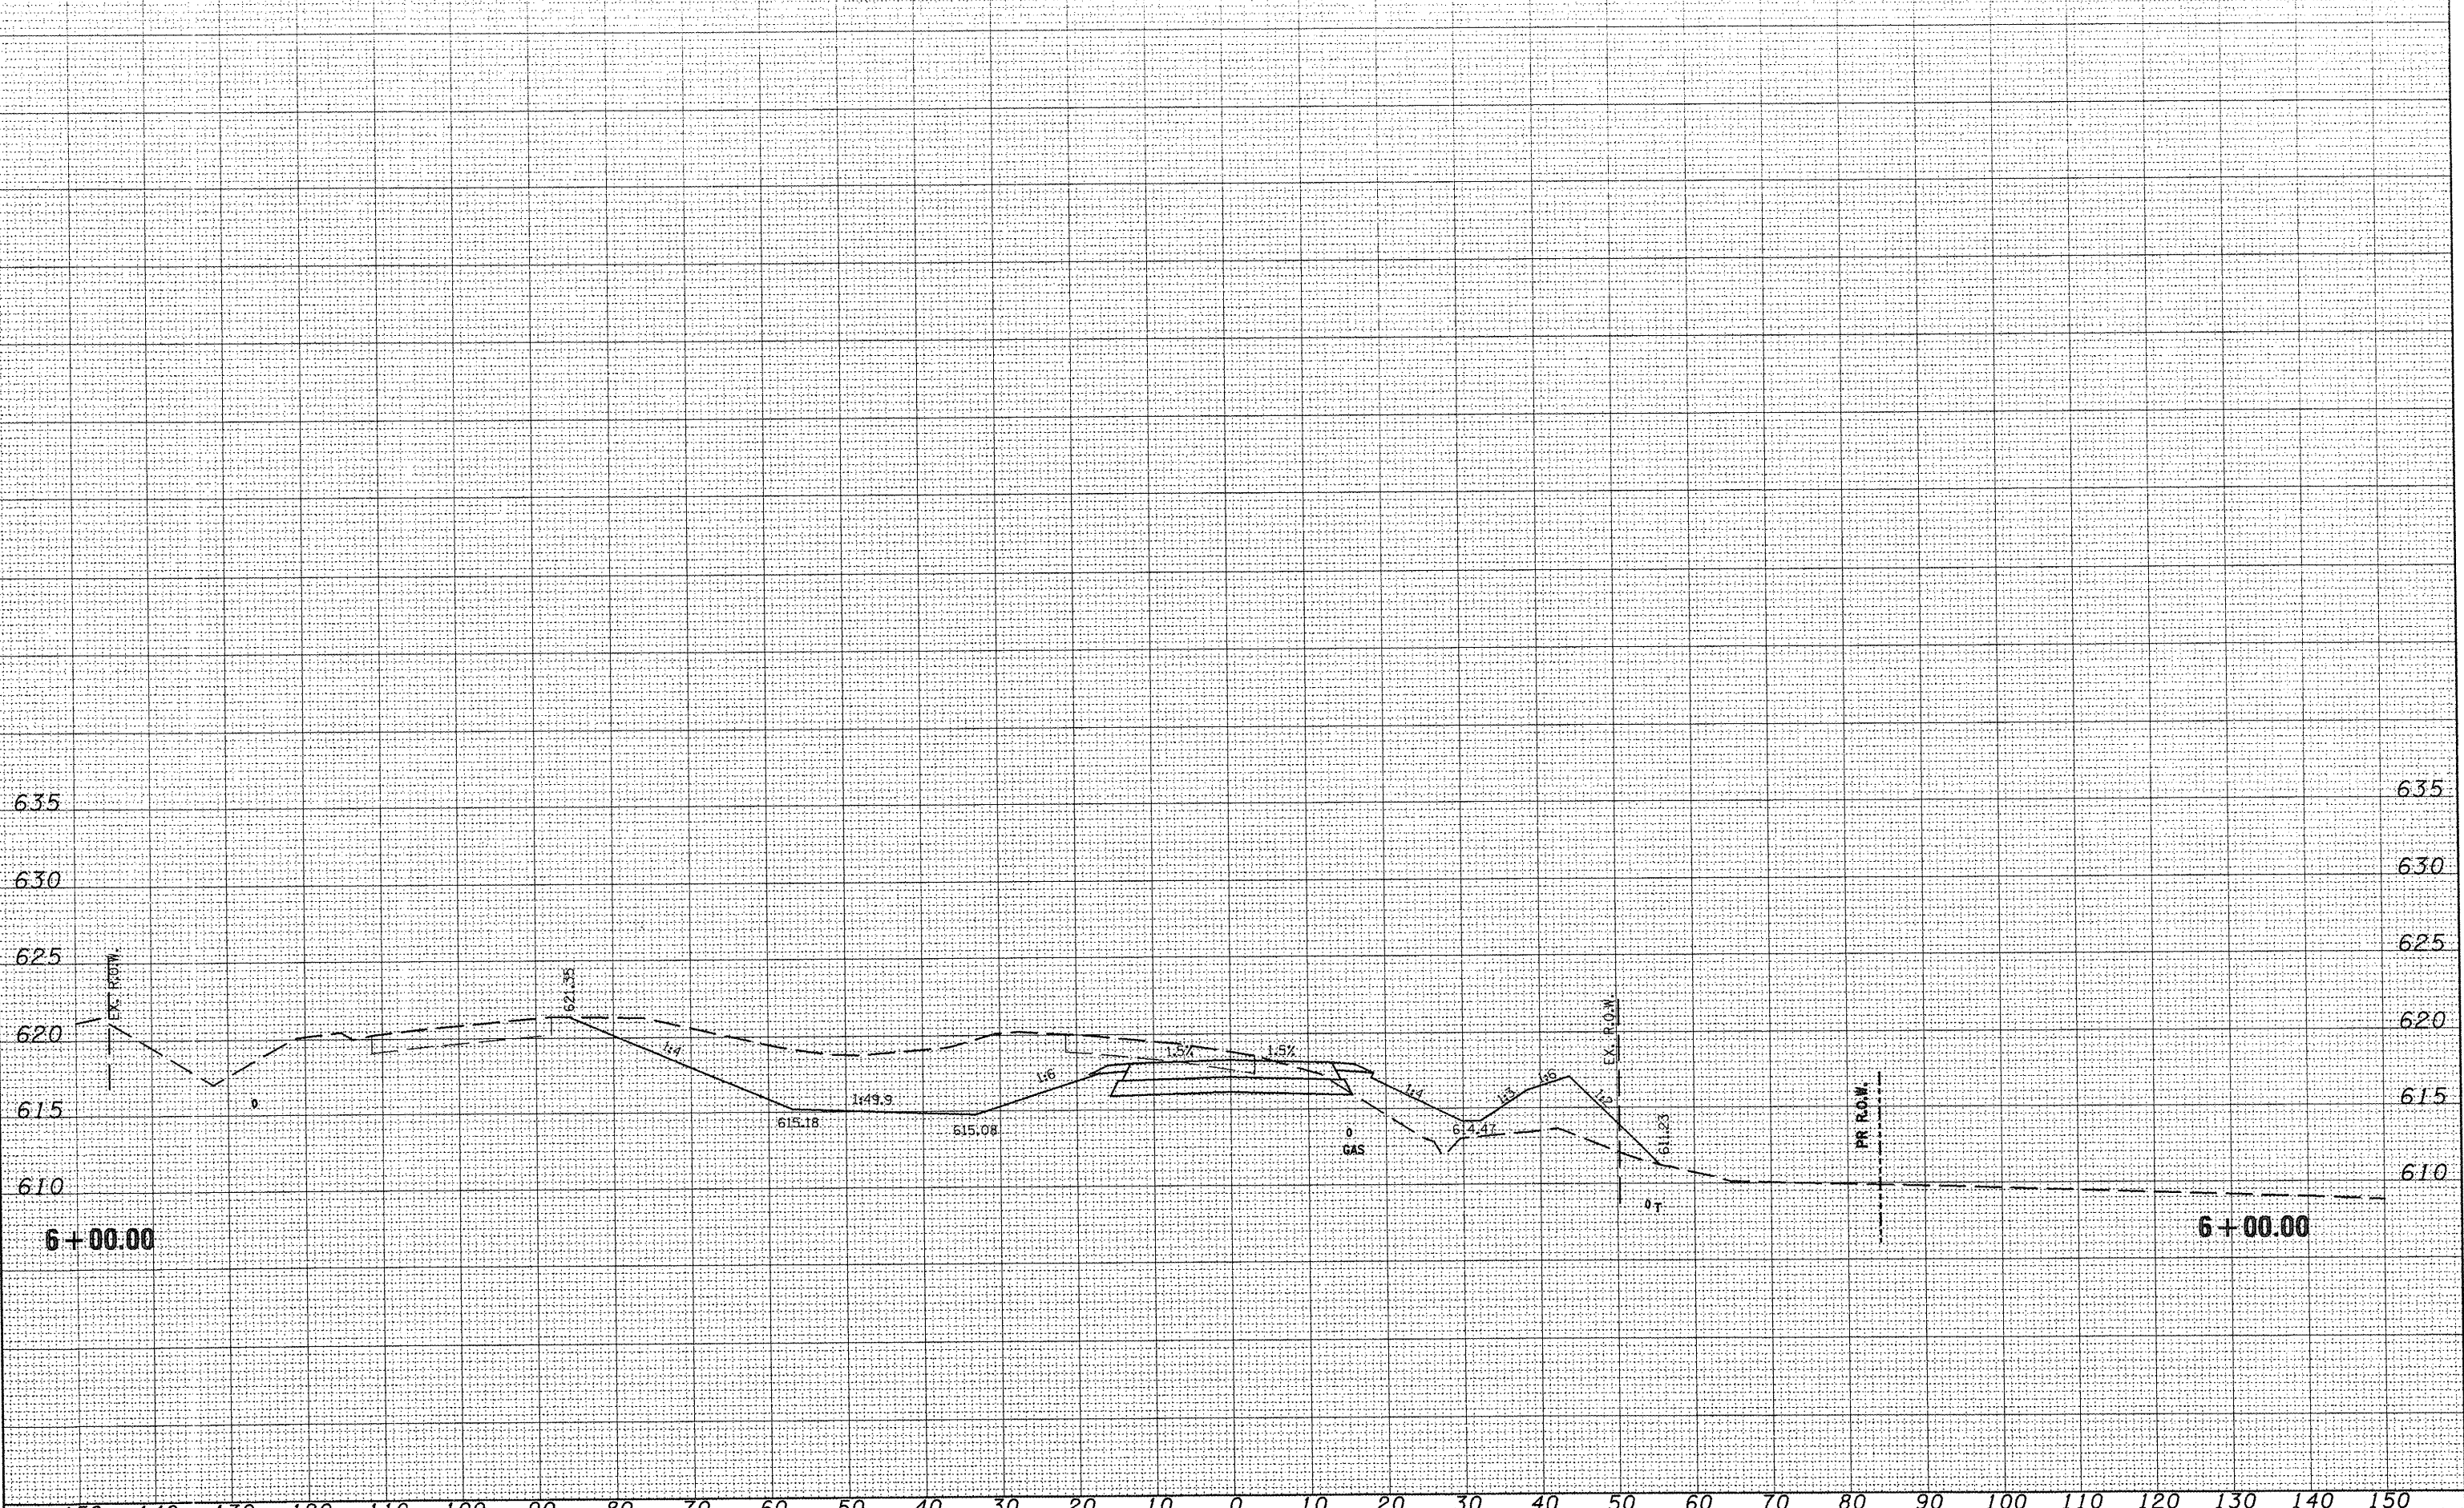

FILE NAME = xsectsheet.dgn
 USER NAME = ghidinsam
 PLOT SCALE = 20,0000 ' / IN.
 PLOT DATE = 1/29/2009

DESIGNED -	REVISED -
DRAWN -	REVISED -
CHECKED -	REVISED -
DATE -	REVISED -

**STATE OF ILLINOIS
 DEPARTMENT OF TRANSPORTATION**

STAGE 3 CROSS SECTIONS

SCALE: SHEET NO. OF SHEETS STA. 6+00.00 TO STA. 6+00.00

F.A.A.P. RTE. 665 (136.137)W&RS-3;136R;109BR-2	SECTION	COUNTY HENDERSON	TOTAL SHEETS 78	SHEET NO. 78
CONTRACT NO. 88773			ILLINOIS FED. AID PROJECT	

PLOTTED
 NOTE BOOK
 AREAS CHECKED

PLOTTED
 NOTE BOOK
 AREAS CHECKED