


SURVEYED _____
 PLOTTED _____
 NOTE BOOK _____
 AREAS CHECKED _____
 NO. _____

SURVEYED _____
 PLOTTED _____
 NOTE BOOK _____
 AREAS CHECKED _____
 NO. _____

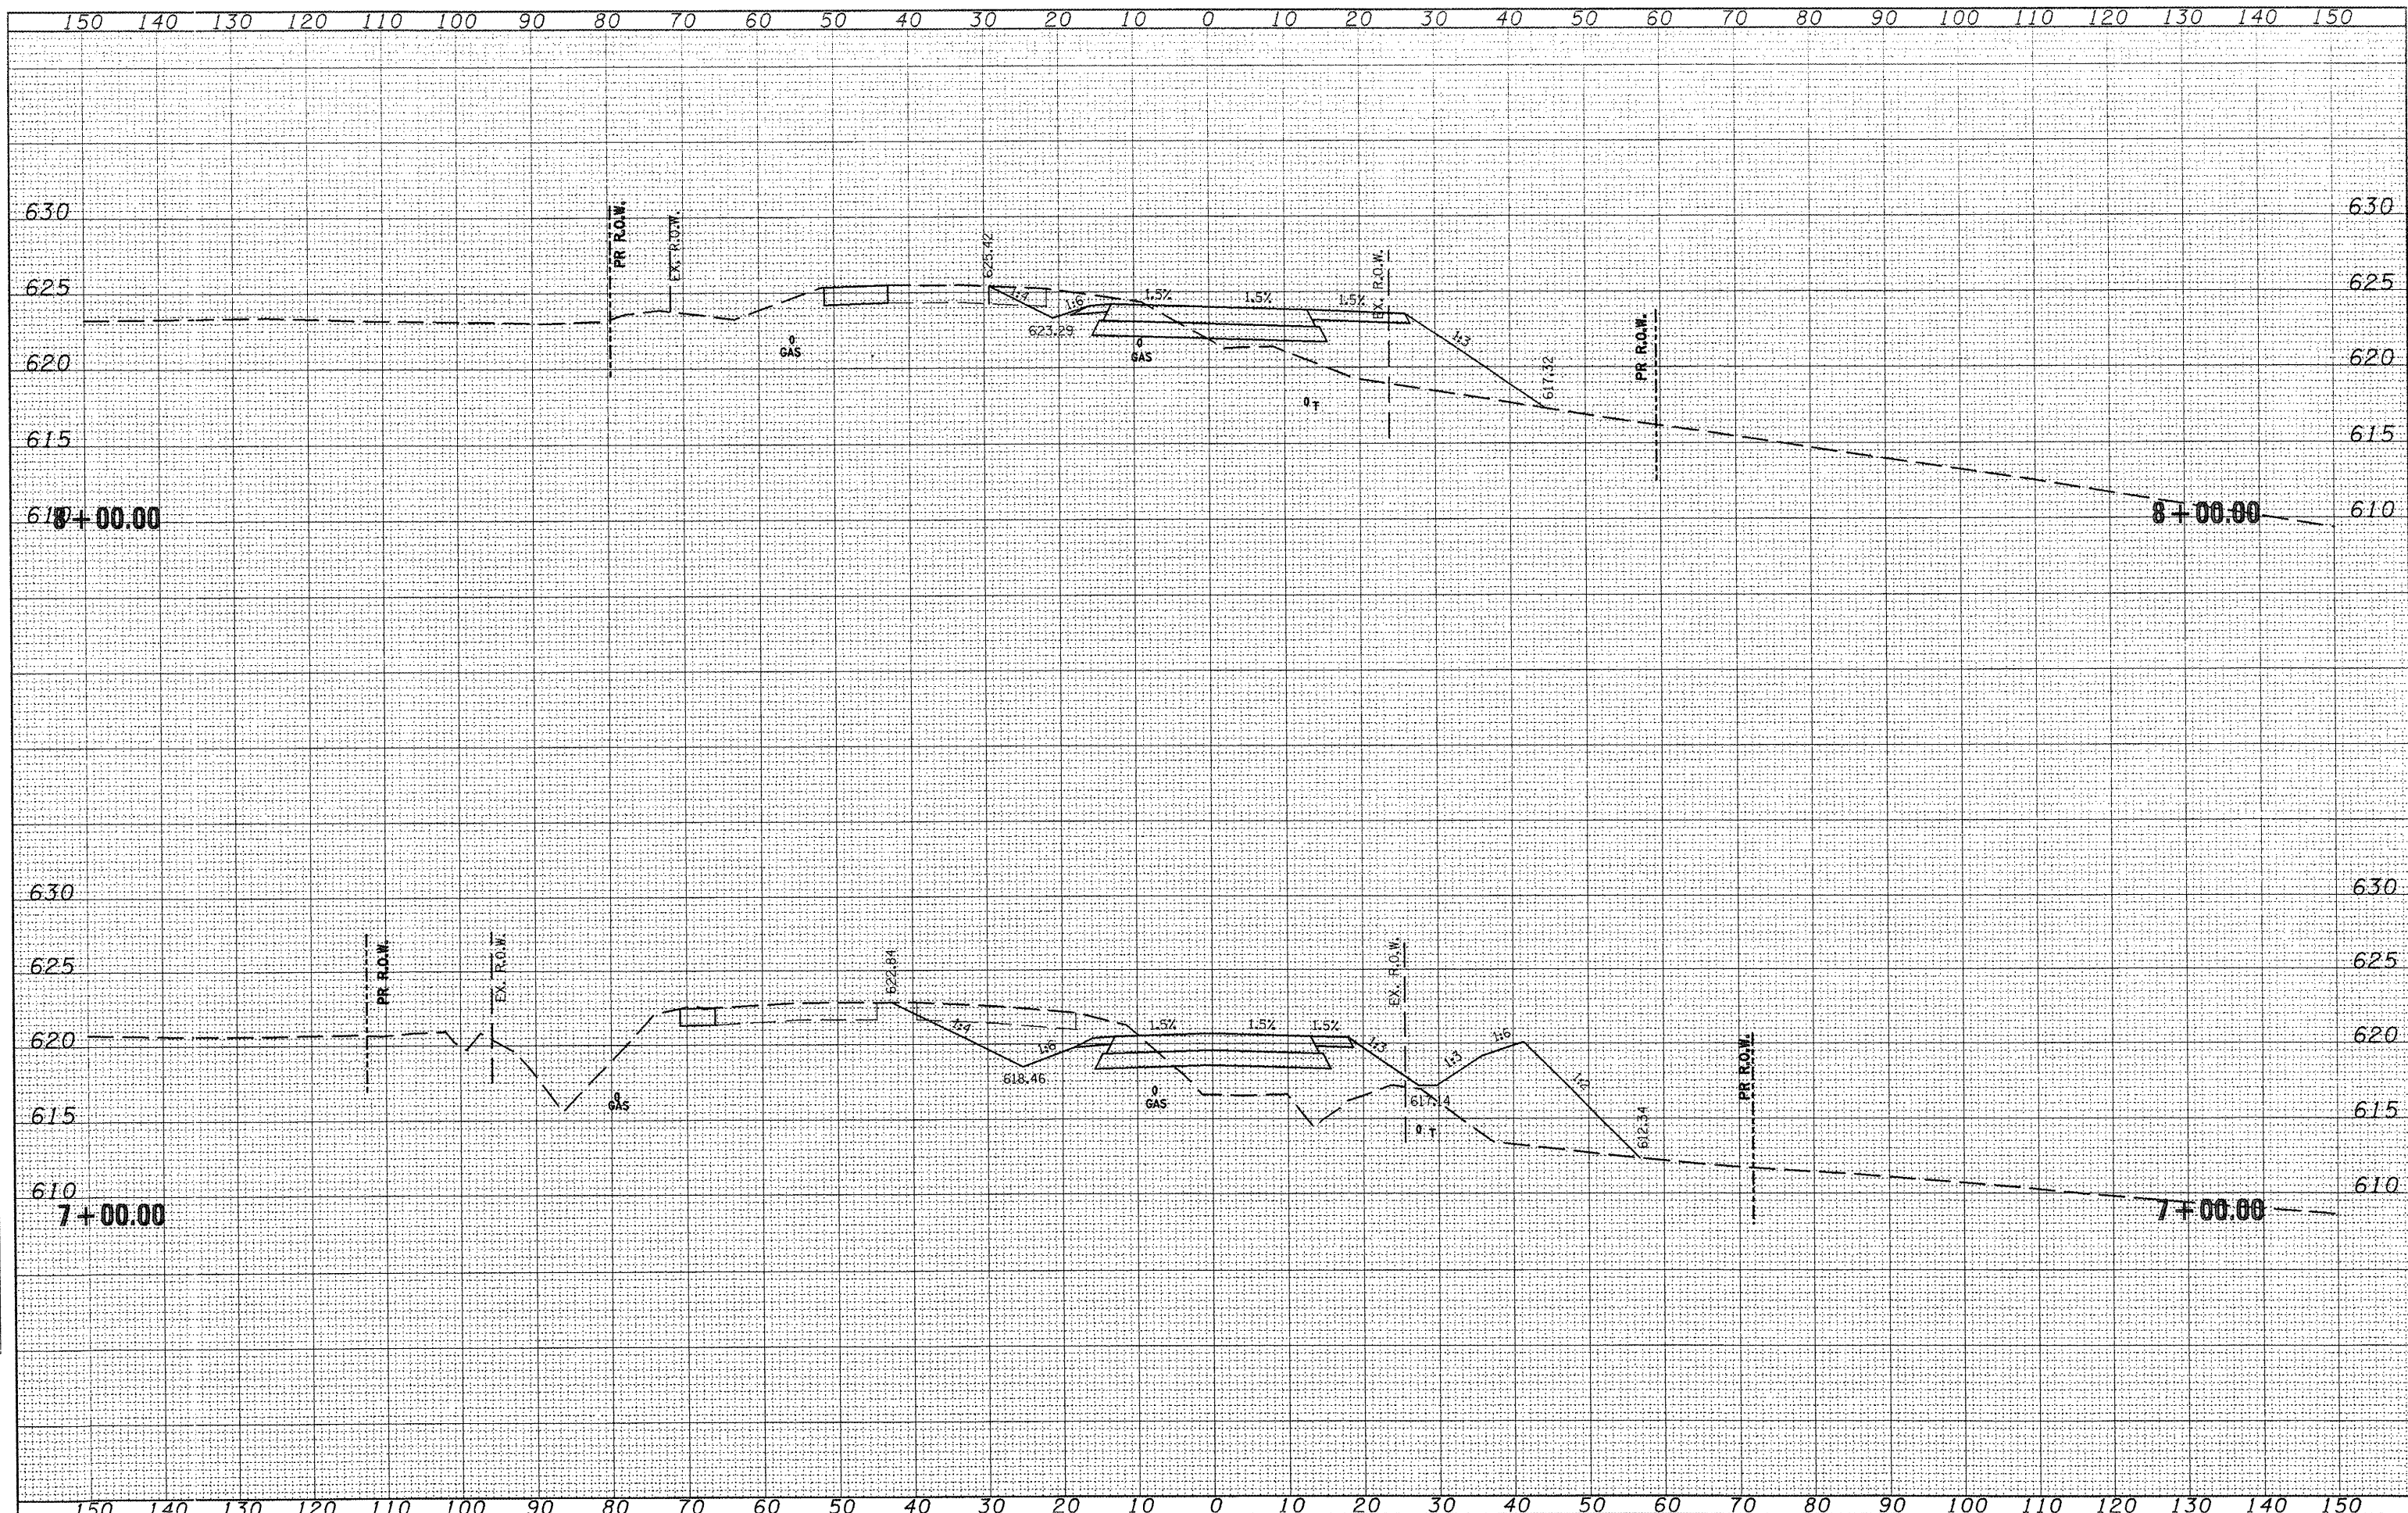

FILE NAME = xsectsheet.dgn
 USER NAME = ghudinaam
 PLOT SCALE = 20.0000' / 1" IN.
 PLOT DATE = 1/29/2009

| | |
|------------|-----------|
| DESIGNED - | REVISED - |
| DRAWN - | REVISED - |
| CHECKED - | REVISED - |
| DATE - | REVISED - |

STATE OF ILLINOIS
DEPARTMENT OF TRANSPORTATION

STAGE 3 CROSS SECTIONS
 SCALE: SHEET NO. OF SHEETS STA. 7+00.00 TO STA. 8+00.00

| | | | | |
|---------------------------------|-----------|--------|---------------------------|-----------|
| F.A.P. RTE. | SECTION | COUNTY | TOTAL SHEETS | SHEET NO. |
| 665 (136,137)W&RS-3136R:109BR-2 | HENDERSON | | 79 | 79 |
| CONTRACT NO. 88773 | | | ILLINOIS FED. AID PROJECT | |