


SURVEYED
 SURVEY
 NOTE BOOK
 NO.

ORIGINAL
 SURVEY
 NOTE BOOK
 NO.

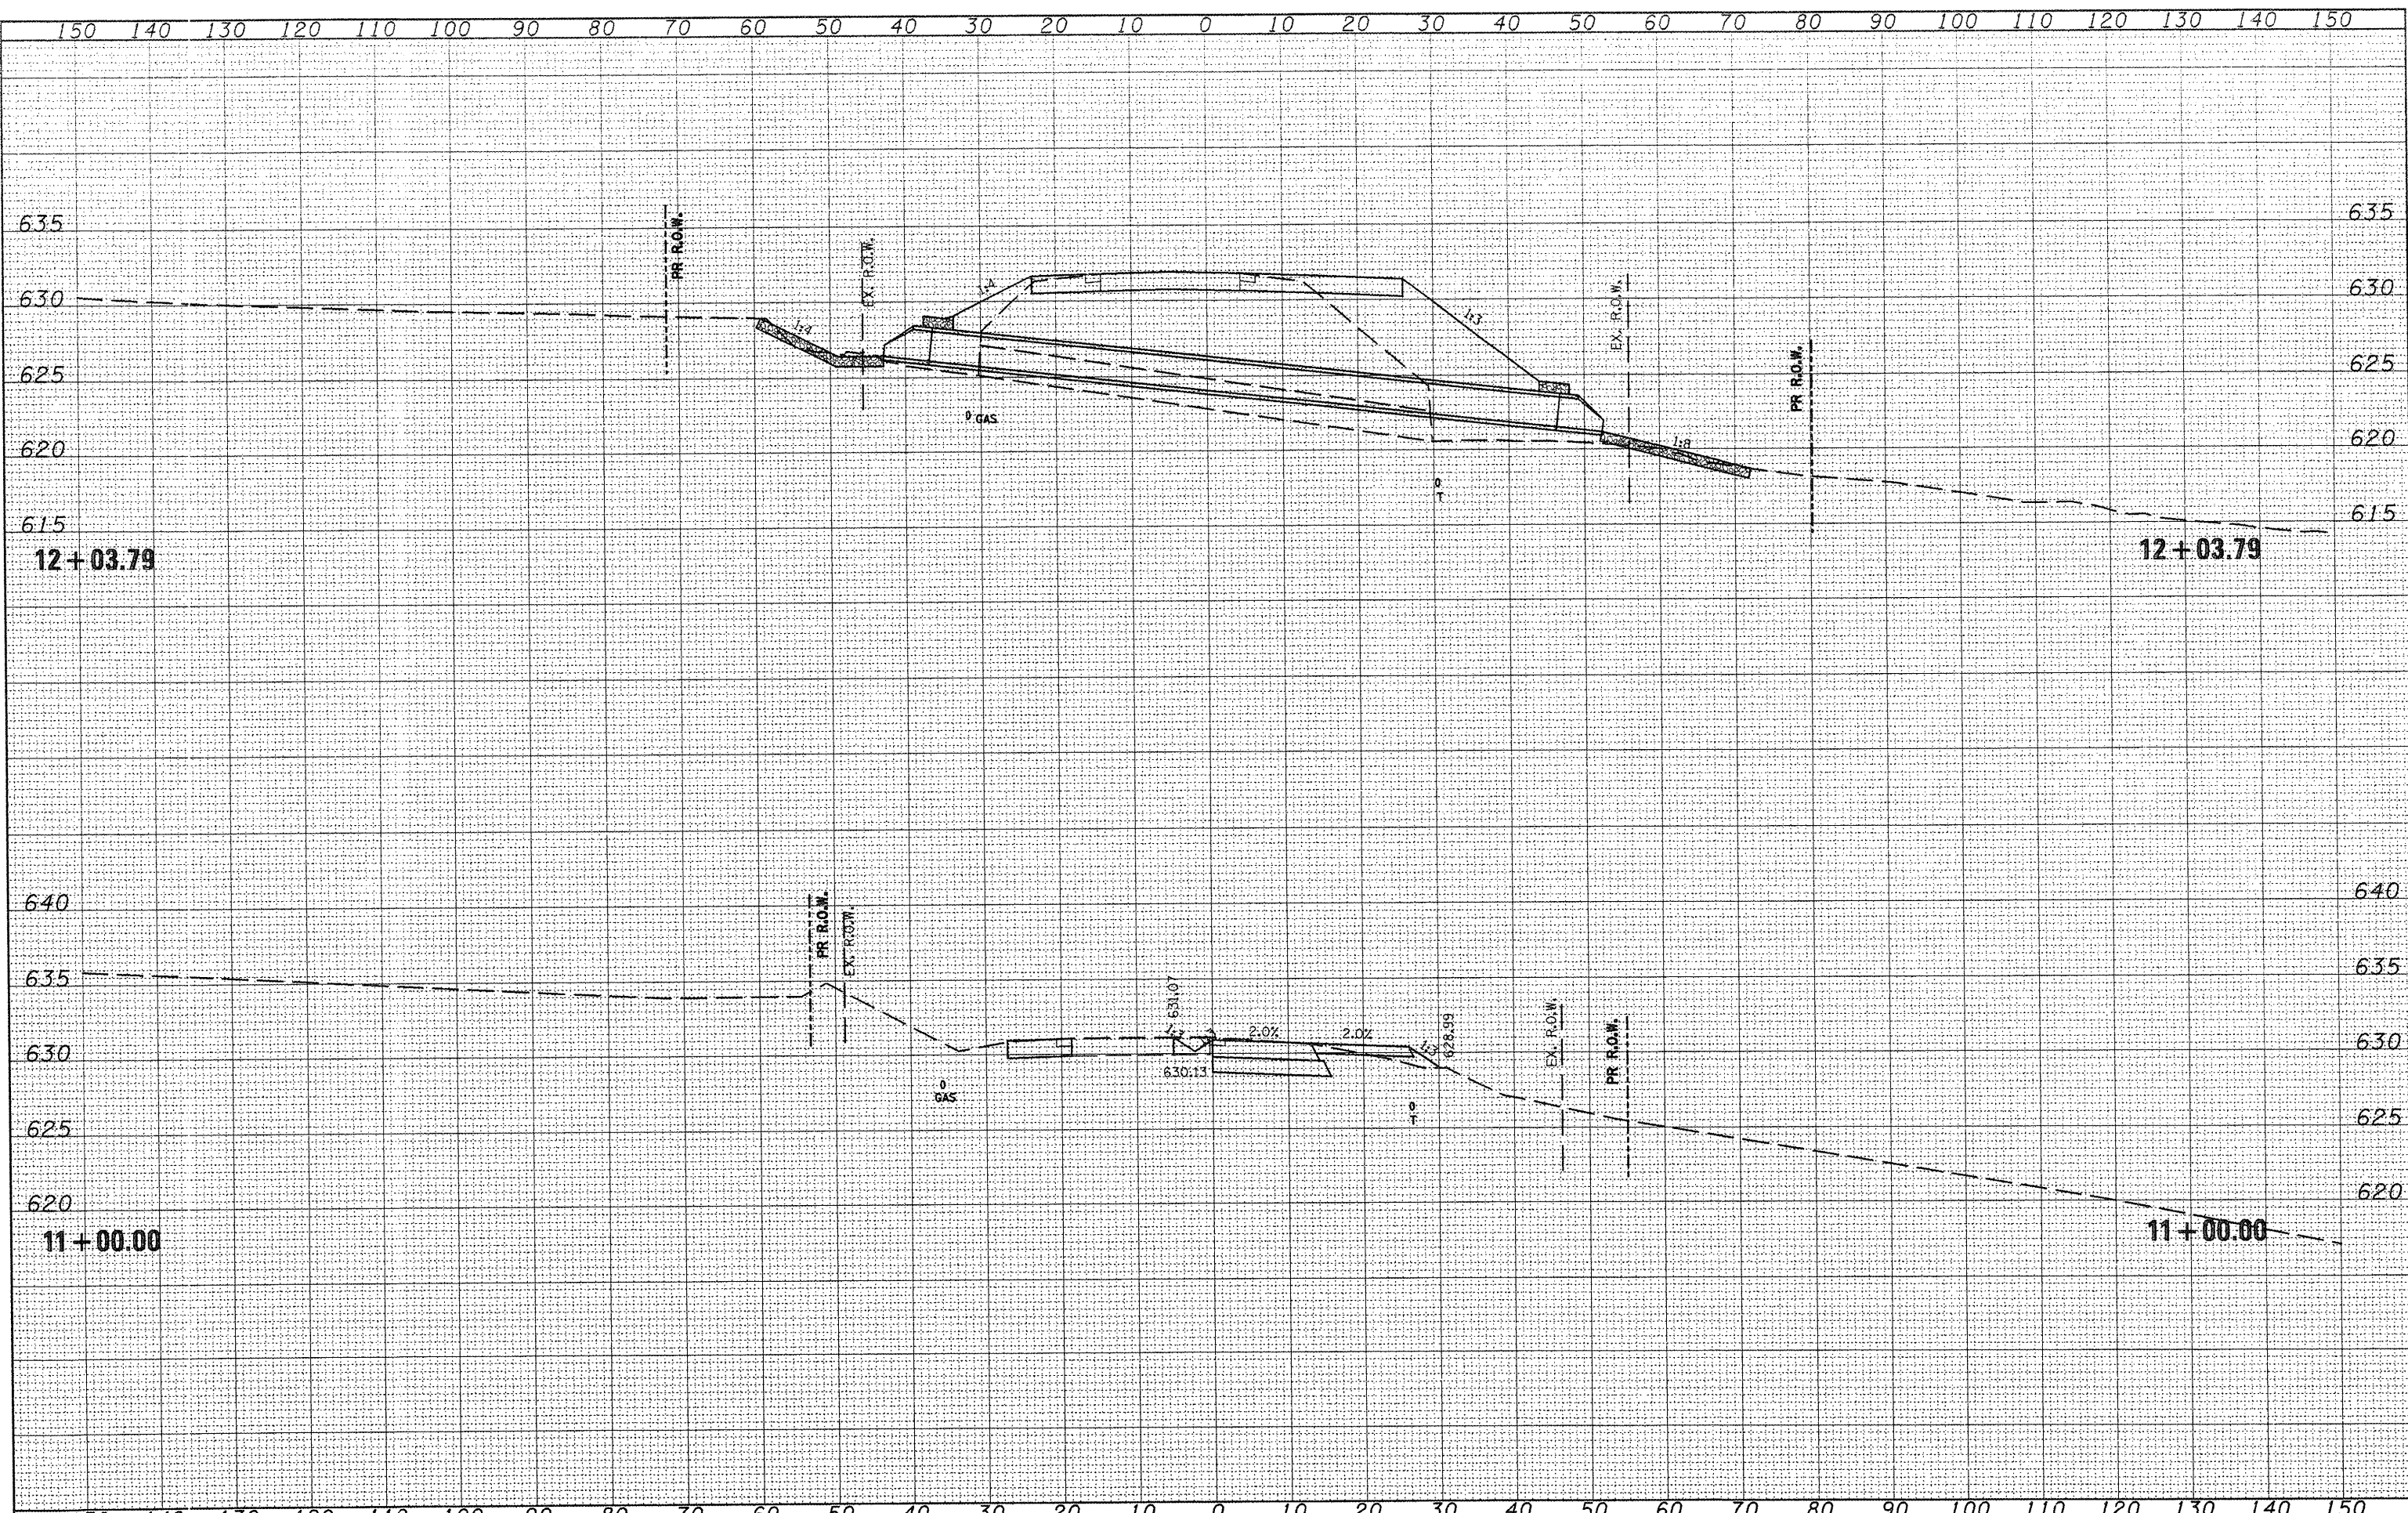

FILE NAME =
 \sectsheet.dgn

USER NAME = ghidnean	DESIGNED -	REVISED -
PLOT SCALE = 20.0000 / IN.	DRAWN -	REVISED -
PLOT DATE = 1/29/2009	CHECKED -	REVISED -
	DATE -	REVISED -

STATE OF ILLINOIS
DEPARTMENT OF TRANSPORTATION

STAGE 3 CROSS SECTIONS
 SCALE: SHEET NO. OF SHEETS STA. 11+00.00 TO STA. 12+03.79

F.A.A.P. RTE. 665	SECTION (136.137)W&RS-3(136R)109BR-2	COUNTY HENDERSON	TOTAL SHEETS 81	SHEET NO. 8
ILLINOIS FED. AID PROJECT			CONTRACT NO. 88773	