


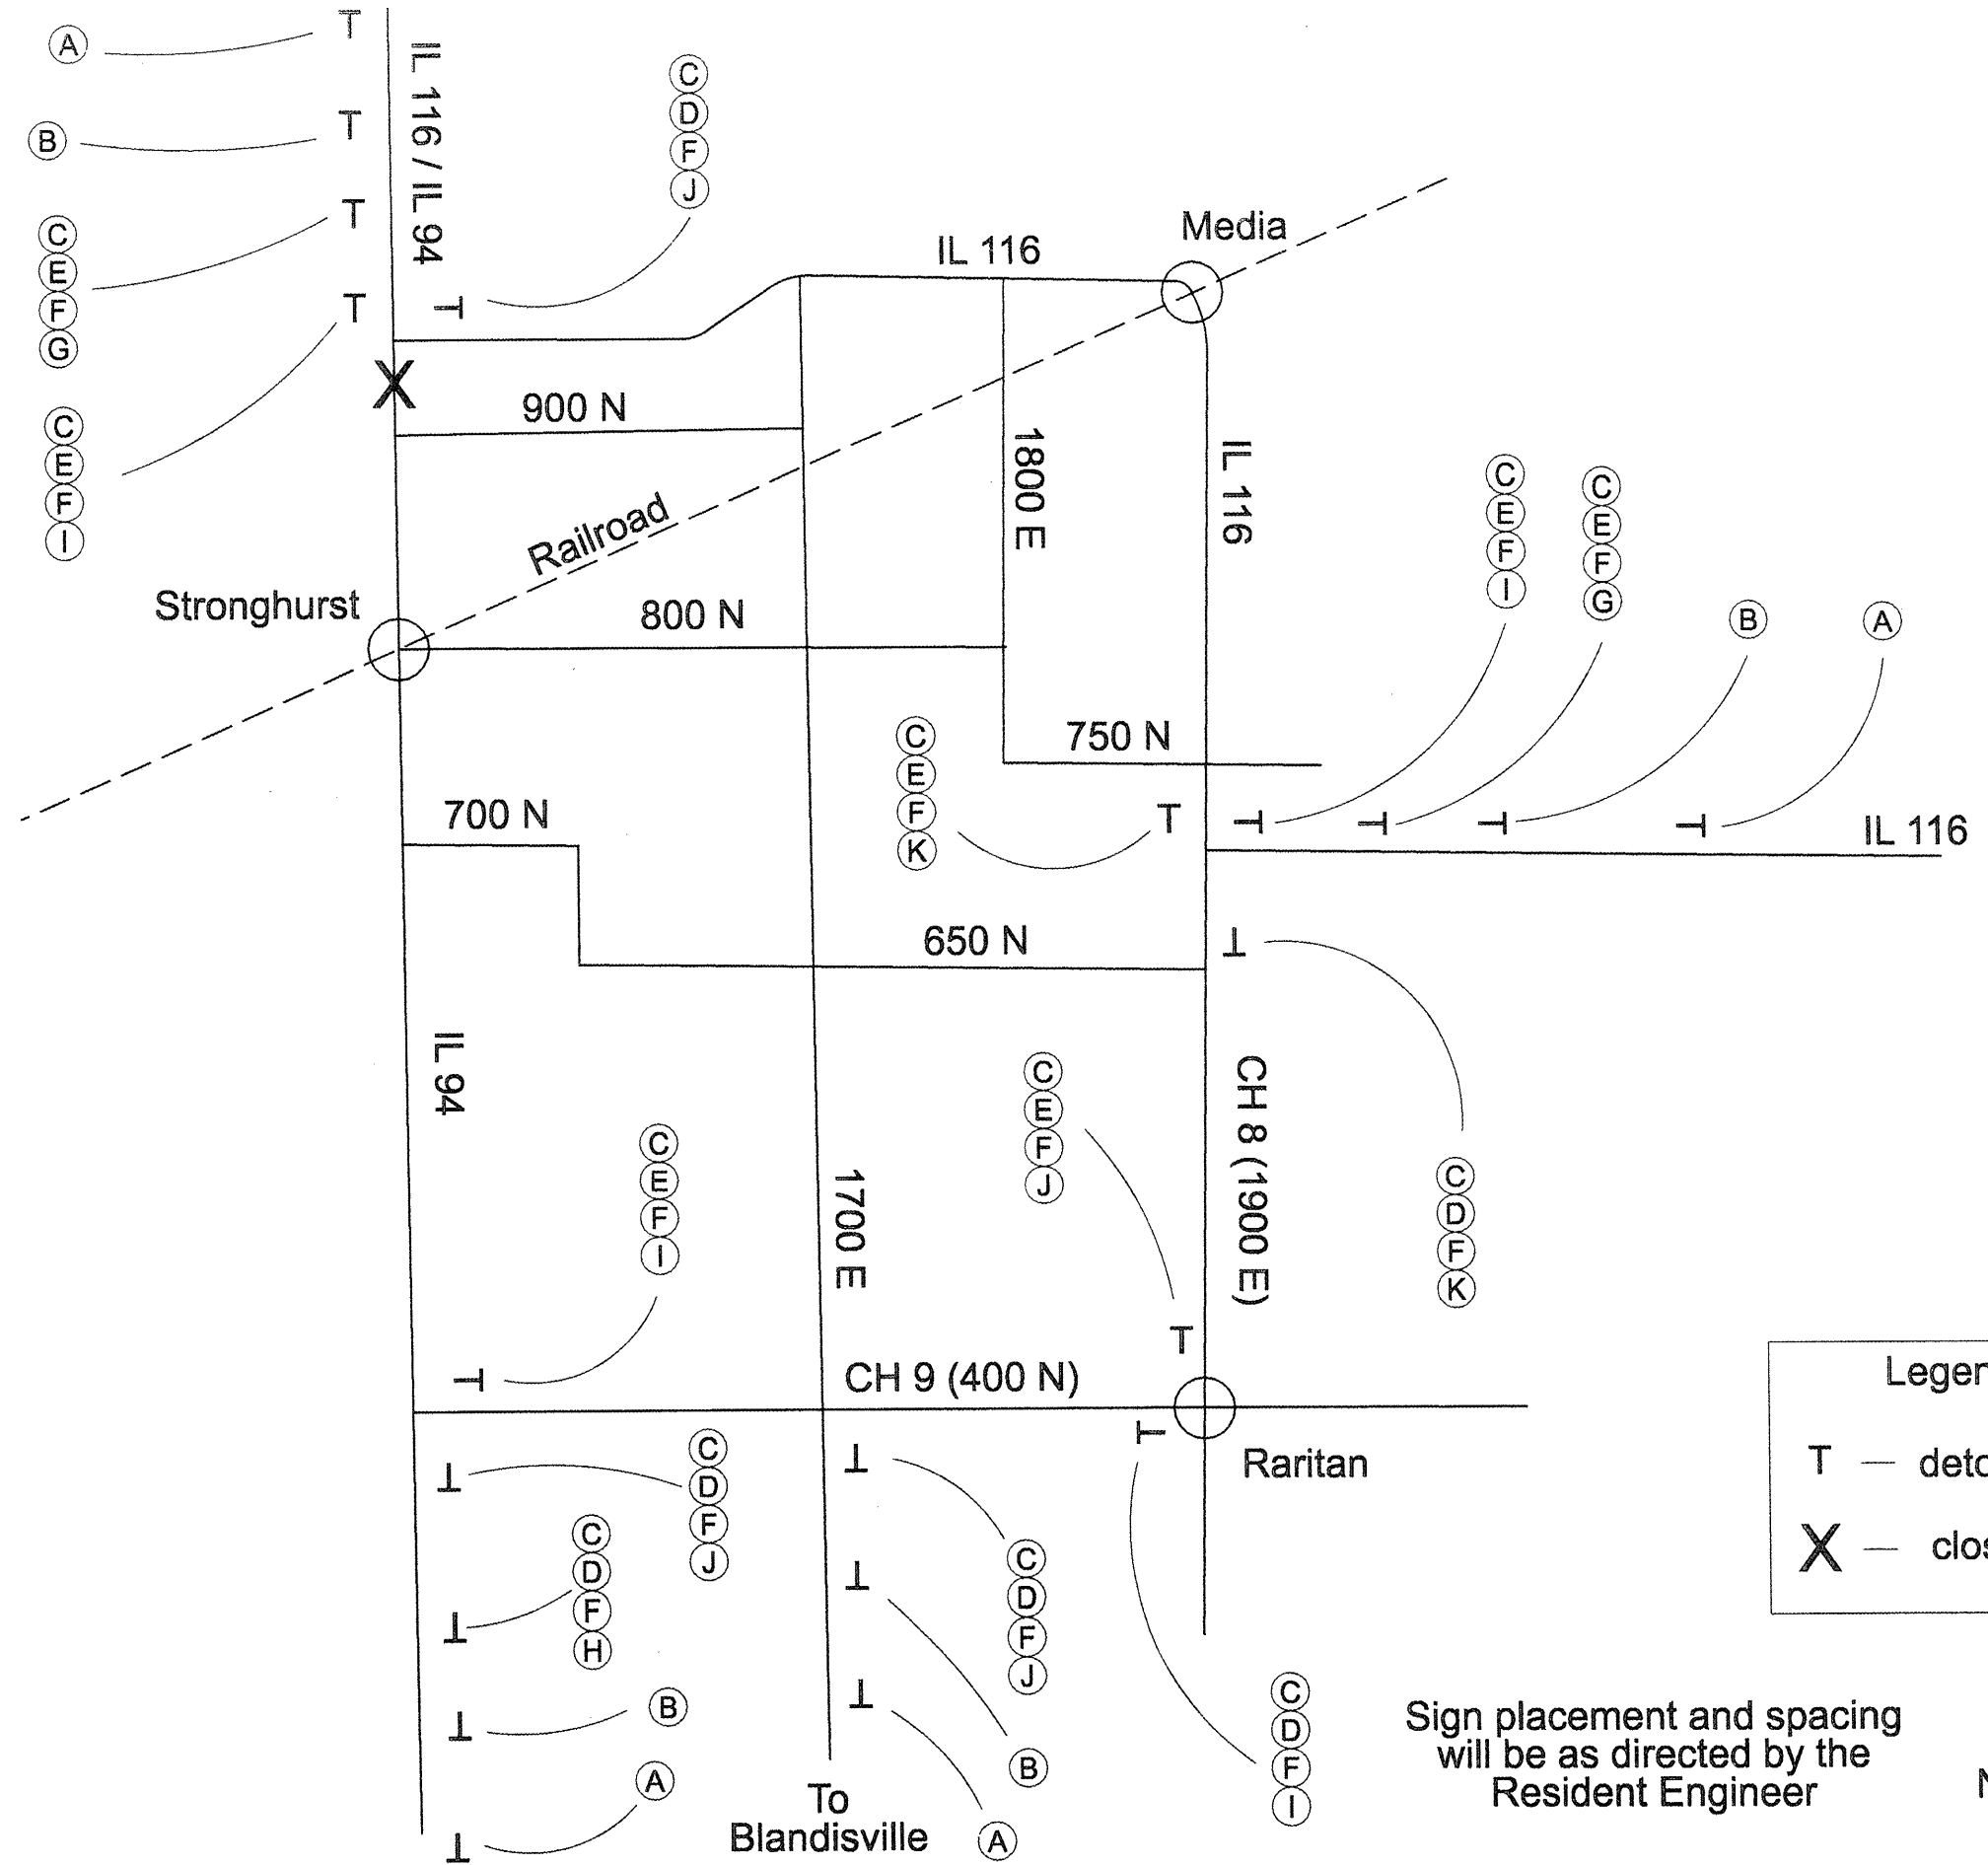

Sign Legend

- (A) W20-2-4848
- (B) R11-3-6030
- (C) M4-8-2412
- (D) M3-1-2115
- (E) M3-3-2115
- (F) M1-5-2424
- (G) M5-1-2115
- (H) M5-1-2115
- (I) M6-1-2115
- (J) M6-1-2115
- (K) M6-3-2115



Legend

T — detour sign

X — closure

Sign placement and spacing will be as directed by the Resident Engineer

Not to Scale

• (136,137)W&RS-3;136R;109BR-2

FILE NAME = staging.dgn

USER NAME = hudelsonne
PLOT SCALE = 100,0000' / IN.
PLOT DATE = 1/29/2009

DESIGNED -	REVISD -
DRAWN -	REVISD -
CHECKED -	REVISD -
DATE -	REVISD -

**STATE OF ILLINOIS
DEPARTMENT OF TRANSPORTATION**

TEMPORARY DETOUR PLAN - IL 94			
SCALE:	SHEET NO.	OF SHEETS	STA. TO STA.

F.A.P. RTE. 665	SECTION .	COUNTY HENDERSON	TOTAL SHEETS 86	SHEET NO. 86
CONTRACT NO. 88773				
ILLINOIS FED. AID PROJECT				