


INGHRAM TRUST

FENCE REMOVAL = 2,409 FEET (DUE TO THE SURVEY NOT BEING UP TO DATE, FENCE REMOVAL WAS CALCULATED BY USING THE APPRAISAL RECORDS

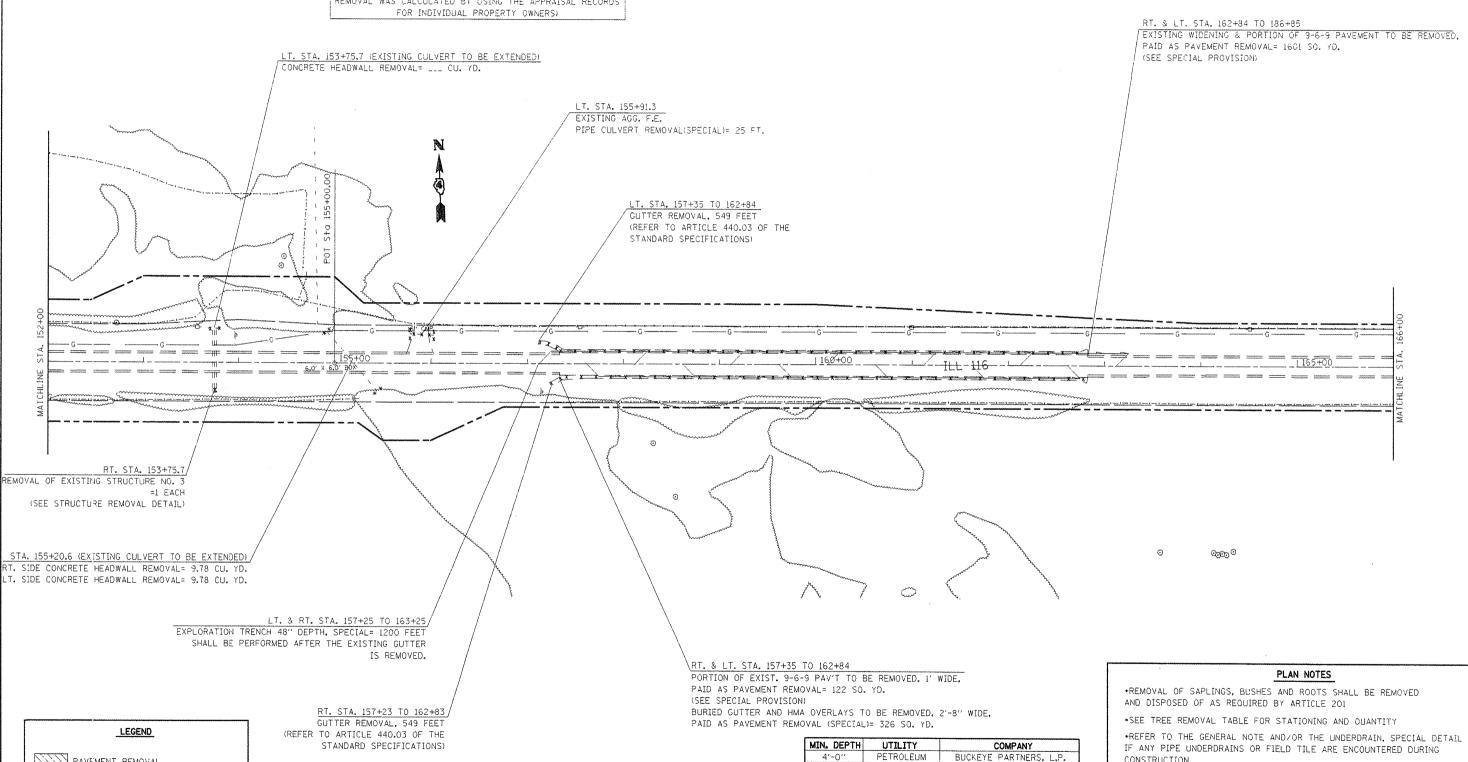

PAVEMENT REMOVAL PAVEMENT BREAKING

HMA SURFACE REMOVAL-BUTT JOINT

PETROLEUM BP AMOCO

FRONTIER COMMUNICATIONS TELEPHONE 2′-6″ CABLE T.V. MEDIACOM COMMUNICATIONS ELECTRIC NATRUAL GAS NICOR WATER DALLAS RURAL WATER DI

- *DUE TO THE POOR CONDITION OF THE EXISTING E.O.P ALONG BOTH SIDES OF IL ROUTE 116. QUANTITIES WERE INCLUDED FOR THE CONTRACTOR TO SAW CUT AND REMOVE PAVEMENT AT THE LOCATIONS AND WIDTHS SPECIFIED IN THE EXISTING TYPICALS. THIS WORK SHALL BE PAID FOR AS EITHER PAVEMENT REMOVAL AND/OR PAVEMENT REMOVAL, SPECIAL.

- 1	FILE NAME =	USER NAME = russellsm	DESIGNED ~	REVISED -	1	l					F.A.P	CCATION		TOTAL SHEET	rl -
1	shtØl.dgn		DRAWN -	REVISED -	STATE OF ILLINOIS	EXISTING UTILITY INFORMATION AND REMOVAL ITEMS					NIC.		COUNTY	SHEETS NO.	_
- 1		PLOT SCALE = 100.0000 '/ IN.	CHECKED -	REVISED	DEPARTMENT OF TRANSPORTATION	THE PROPERTY IN THE PROPERTY IN THE PROPERTY IN THE			OAWT 11F1412	665 (136,	.137)\&RS-3136R;109BR-2				
L		PLOT DATE = 1/28/2009	DATE -	REVISED	1	SCALE: 1"=50' SHEET NO. OF SHEETS STA. 152+00 TO STA.					CONTRACT NO. 88			T NO. 88773	4
SCALE: 1 -30 SHEET NO. OF SHEETS STA. 152+00 TO STA. 166+00 FED. ROAD DIST. NO. 4 ILLINOIS FED. AID PROJECT															